



SEA WORLD JELLIES


USE FIGURED DIMENSIONS. DO NOT SCALE FROM THE DRAWINGS. CONFIRM ALL DIMENSIONS ON SITE PRIOR TO FABRICATION OR CONSTRUCTION. IT REMAINS THE CONTRACTOR'S RESPONSIBILITY TO ENSURE COMPLIANCE WITH RELEVANT CODES AND REGULATIONS IS MAINTAINED AT ALL TIMES. THESE DRAWINGS ARE SUBJECT TO THE LAWS OF COPYRIGHT AND MAY NOT BE REPRODUCED BY ANY PROCESS IN FULL OR IN PART WITHOUT THE WRITTEN APPROVAL OF CROSSLEY ARCHITECTS PTY LTD.
14/06/2017 10:19:32 AM

PROJECT STATUS		
DATE	ISSUE No.	DESCRIPTION
14.06.2017	A	TENDER



PRELIMINARY
NOT FOR CONSTRUCTION
WORK IN PROGRESS

CROSSLEY ARCHITECTS PTY LTD
LEVEL 2, 13 CARNABY STREET
MAROOCHYDORE QLD 4558
AUSTRALIA
P: +61 7 5475 4800
E: i@crossleyarchitects.com
W: www.crossleyarchitects.com
© CROSSLEY ARCHITECTS PTY LTD



PROJECT	SEAWORLD JELLIES		
	SEA WORLD, GOLD COAST		
CLIENT	VRTP		
TITLE	COVER		
SCALE	@A3	DRAWN	JM
PROJECT No	356.	DRAWING No	WD - 001
		CHECKED	IM
		ISSUE	A

SEA WORLD JELLIES - DRAWING REGISTER						
DWG #	TITLE	REVISION	REVISION DESCRIPTION	ISSUE DATE	DRAWN BY	CHECKED BY
WD - 001	COVER	A	TENDER	14.06.2017	JM	IM
WD - 002	DRAWING REGISTER	A	TENDER	14.06.2017	JM	IM
WD - 100	SITE PLAN	A	TENDER	14.06.2017	JM	IM
WD - 101	CONSTRUCTION ZONE PLAN	A	TENDER	14.06.2017	JM	IM
WD - 200	GF DEMOLITION PLAN	A	TENDER	14.06.2017	JM	IM
WD - 201	GF PLAN	A	TENDER	14.06.2017	JM	IM
WD - 202	GF PARTITION - SETOUT PLAN	A	TENDER	14.06.2017	JM	IM
WD - 203	GF FLOORING PLAN	A	TENDER	14.06.2017	JM	IM
WD - 204	GF CEILING PLAN	A	TENDER	14.06.2017	JM	IM
WD - 206	GF ENTRY ZONE - DETAIL PLAN	A	TENDER	14.06.2017	JM	IM
WD - 207	GF ZONE 1 & BOH-1 - DETAIL PLAN	A	TENDER	14.06.2017	JM	IM
WD - 208	GF ZONE 2/3 - DETAIL PLAN	A	TENDER	14.06.2017	JM	IM
WD - 209	GF ZONE 4/5 - DETAIL PLAN	A	TENDER	14.06.2017	JM	IM
WD - 210	GF ZONE 6 & BOH-3/4 - DETAIL PLAN	A	TENDER	14.06.2017	JM	IM
WD - 211	GF ZONE 7 & LSS - DETAIL PLAN	A	TENDER	14.06.2017	JM	IM
WD - 212	GF BOH-2 & STORE - DETAIL PLAN	A	TENDER	14.06.2017	JM	IM
WD - 220	L1 DEMOLITION PLAN	A	TENDER	14.06.2017	JM	IM
WD - 221	L1 PLAN	A	TENDER	14.06.2017	JM	IM
WD - 222	L1 PARTITION - SETOUT PLAN	A	TENDER	14.06.2017	JM	IM
WD - 223	L1 FLOORING PLAN	A	TENDER	14.06.2017	JM	IM
WD - 224	L1 CEILING PLAN	A	TENDER	14.06.2017	JM	IM
WD - 226	L1 ZONE 8 - DETAIL PLAN	A	TENDER	14.06.2017	JM	IM
WD - 227	L1 ZONE 9 & RESEARCH EXHIBIT- DETAIL PLAN	A	TENDER	14.06.2017	JM	IM
WD - 228	L1 ZONE 10 & RESEARCH OFFICE - DETAIL PLAN	A	TENDER	14.06.2017	JM	IM
WD - 229	L1 RESEARCH BOH - DETAIL PLAN	A	TENDER	14.06.2017	JM	IM
WD - 300	NORTH & SOUTH ELEVATIONS	A	TENDER	14.06.2017	JM	IM

SEA WORLD JELLIES - DRAWING REGISTER						
DWG #	TITLE	REVISION	REVISION DESCRIPTION	ISSUE DATE	DRAWN BY	CHECKED BY
WD - 301	EAST & WEST ELEVATIONS	A	TENDER	14.06.2017	JM	IM
WD - 400	SECTION A & B	A	TENDER	14.06.2017	JM	IM
WD - 401	SECTION C & D	A	TENDER	14.06.2017	JM	IM
WD - 402	SECTION E & F	A	TENDER	14.06.2017	JM	IM
WD - 500	GF ENTRY ZONE - ELEVATIONS	A	TENDER	14.06.2017	JM	IM
WD - 501	GF ENTRY ZONE - ELEVATIONS CONT.	A	TENDER	14.06.2017	JM	IM
WD - 502	GF ZONE 1 - ELEVATIONS	A	TENDER	14.06.2017	JM	IM
WD - 503	GF ZONE 2/3 - ELEVATIONS	A	TENDER	14.06.2017	JM	IM
WD - 504	GF ZONE 4 - ELEVATIONS	A	TENDER	14.06.2017	JM	IM
WD - 505	GF ZONE 5 - ELEVATIONS	A	TENDER	14.06.2017	JM	IM
WD - 506	GF ZONE 6 - ELEVATIONS	A	TENDER	14.06.2017	JM	IM
WD - 507	GF ZONE 7 - ELEVATIONS	A	TENDER	14.06.2017	JM	IM
WD - 508	GF BOH-1 - ELEVATIONS	A	TENDER	14.06.2017	JM	IM
WD - 509	GF BOH-2 - ELEVATIONS	A	TENDER	14.06.2017	JM	IM
WD - 510	GF BOH-3 - ELEVATIONS	A	TENDER	14.06.2017	JM	IM
WD - 511	GF BOH-4 - ELEVATIONS	A	TENDER	14.06.2017	JM	IM
WD - 512	GF STORE - ELEVATIONS	A	TENDER	14.06.2017	JM	IM
WD - 520	L1 ZONE 8/9/10 - ELEVATIONS	A	TENDER	14.06.2017	JM	IM
WD - 521	L1 ZONE 8/9 - ELEVATIONS	A	TENDER	14.06.2017	JM	IM
WD - 522	L1 ZONE 10 - ELEVATIONS	A	TENDER	14.06.2017	JM	IM
WD - 523	L1 RESEARCH EXHIBIT - ELEVATIONS A/B	A	TENDER	14.06.2017	JM	IM
WD - 524	L1 RESEARCH EXHIBIT - ELEVATIONS C/D	A	TENDER	14.06.2017	JM	IM
WD - 525	L1 RESEARCH OFFICE - ELEVATIONS	A	TENDER	14.06.2017	JM	IM
WD - 526	L1 RESEARCH BOH - ELEVATIONS	A	TENDER	14.06.2017	JM	IM

USE FIGURED DIMENSIONS. DO NOT SCALE FROM THE DRAWINGS. CONFIRM ALL DIMENSIONS ON SITE PRIOR TO FABRICATION OR CONSTRUCTION. IT REMAINS THE CONTRACTOR'S RESPONSIBILITY TO ENSURE COMPLIANCE WITH RELEVANT CODES AND REGULATIONS IS MAINTAINED AT ALL TIMES. THESE DRAWINGS ARE SUBJECT TO THE LAWS OF COPYRIGHT AND MAY NOT BE REPRODUCED BY ANY PROCESS IN FULLOR IN PART WITHOUT THE WRITTEN APPROVAL OF CROSSLEY ARCHITECTS PTY LTD.
14/06/2017 10:19:32 AM

PROJECT STATUS		
DATE	ISSUE No.	DESCRIPTION
14.06.2017	A	TENDER




PRELIMINARY
NOT FOR CONSTRUCTION
WORK IN PROGRESS

CROSSLEY ARCHITECTS PTY LTD
LEVEL 2,13 CARNABY STREET
MAROOCHYDORE QLD 4558
AUSTRALIA

P: +61 7 5475 4800
E: i@crossleyarchitects.com
W: www.crossleyarchitects.com

© CROSSLEY ARCHITECTS PTY LTD



PROJECT

SEAWORLD JELLIES
SEA WORLD, GOLD COAST

CLIENT

VRTP

TITLE

DRAWING REGISTER

SCALE

@A3

DRAWN

JM

CHECKED

IM

PROJECT No



356.

DRAWING No

WD - 002

ISSUE

A

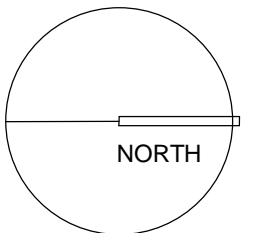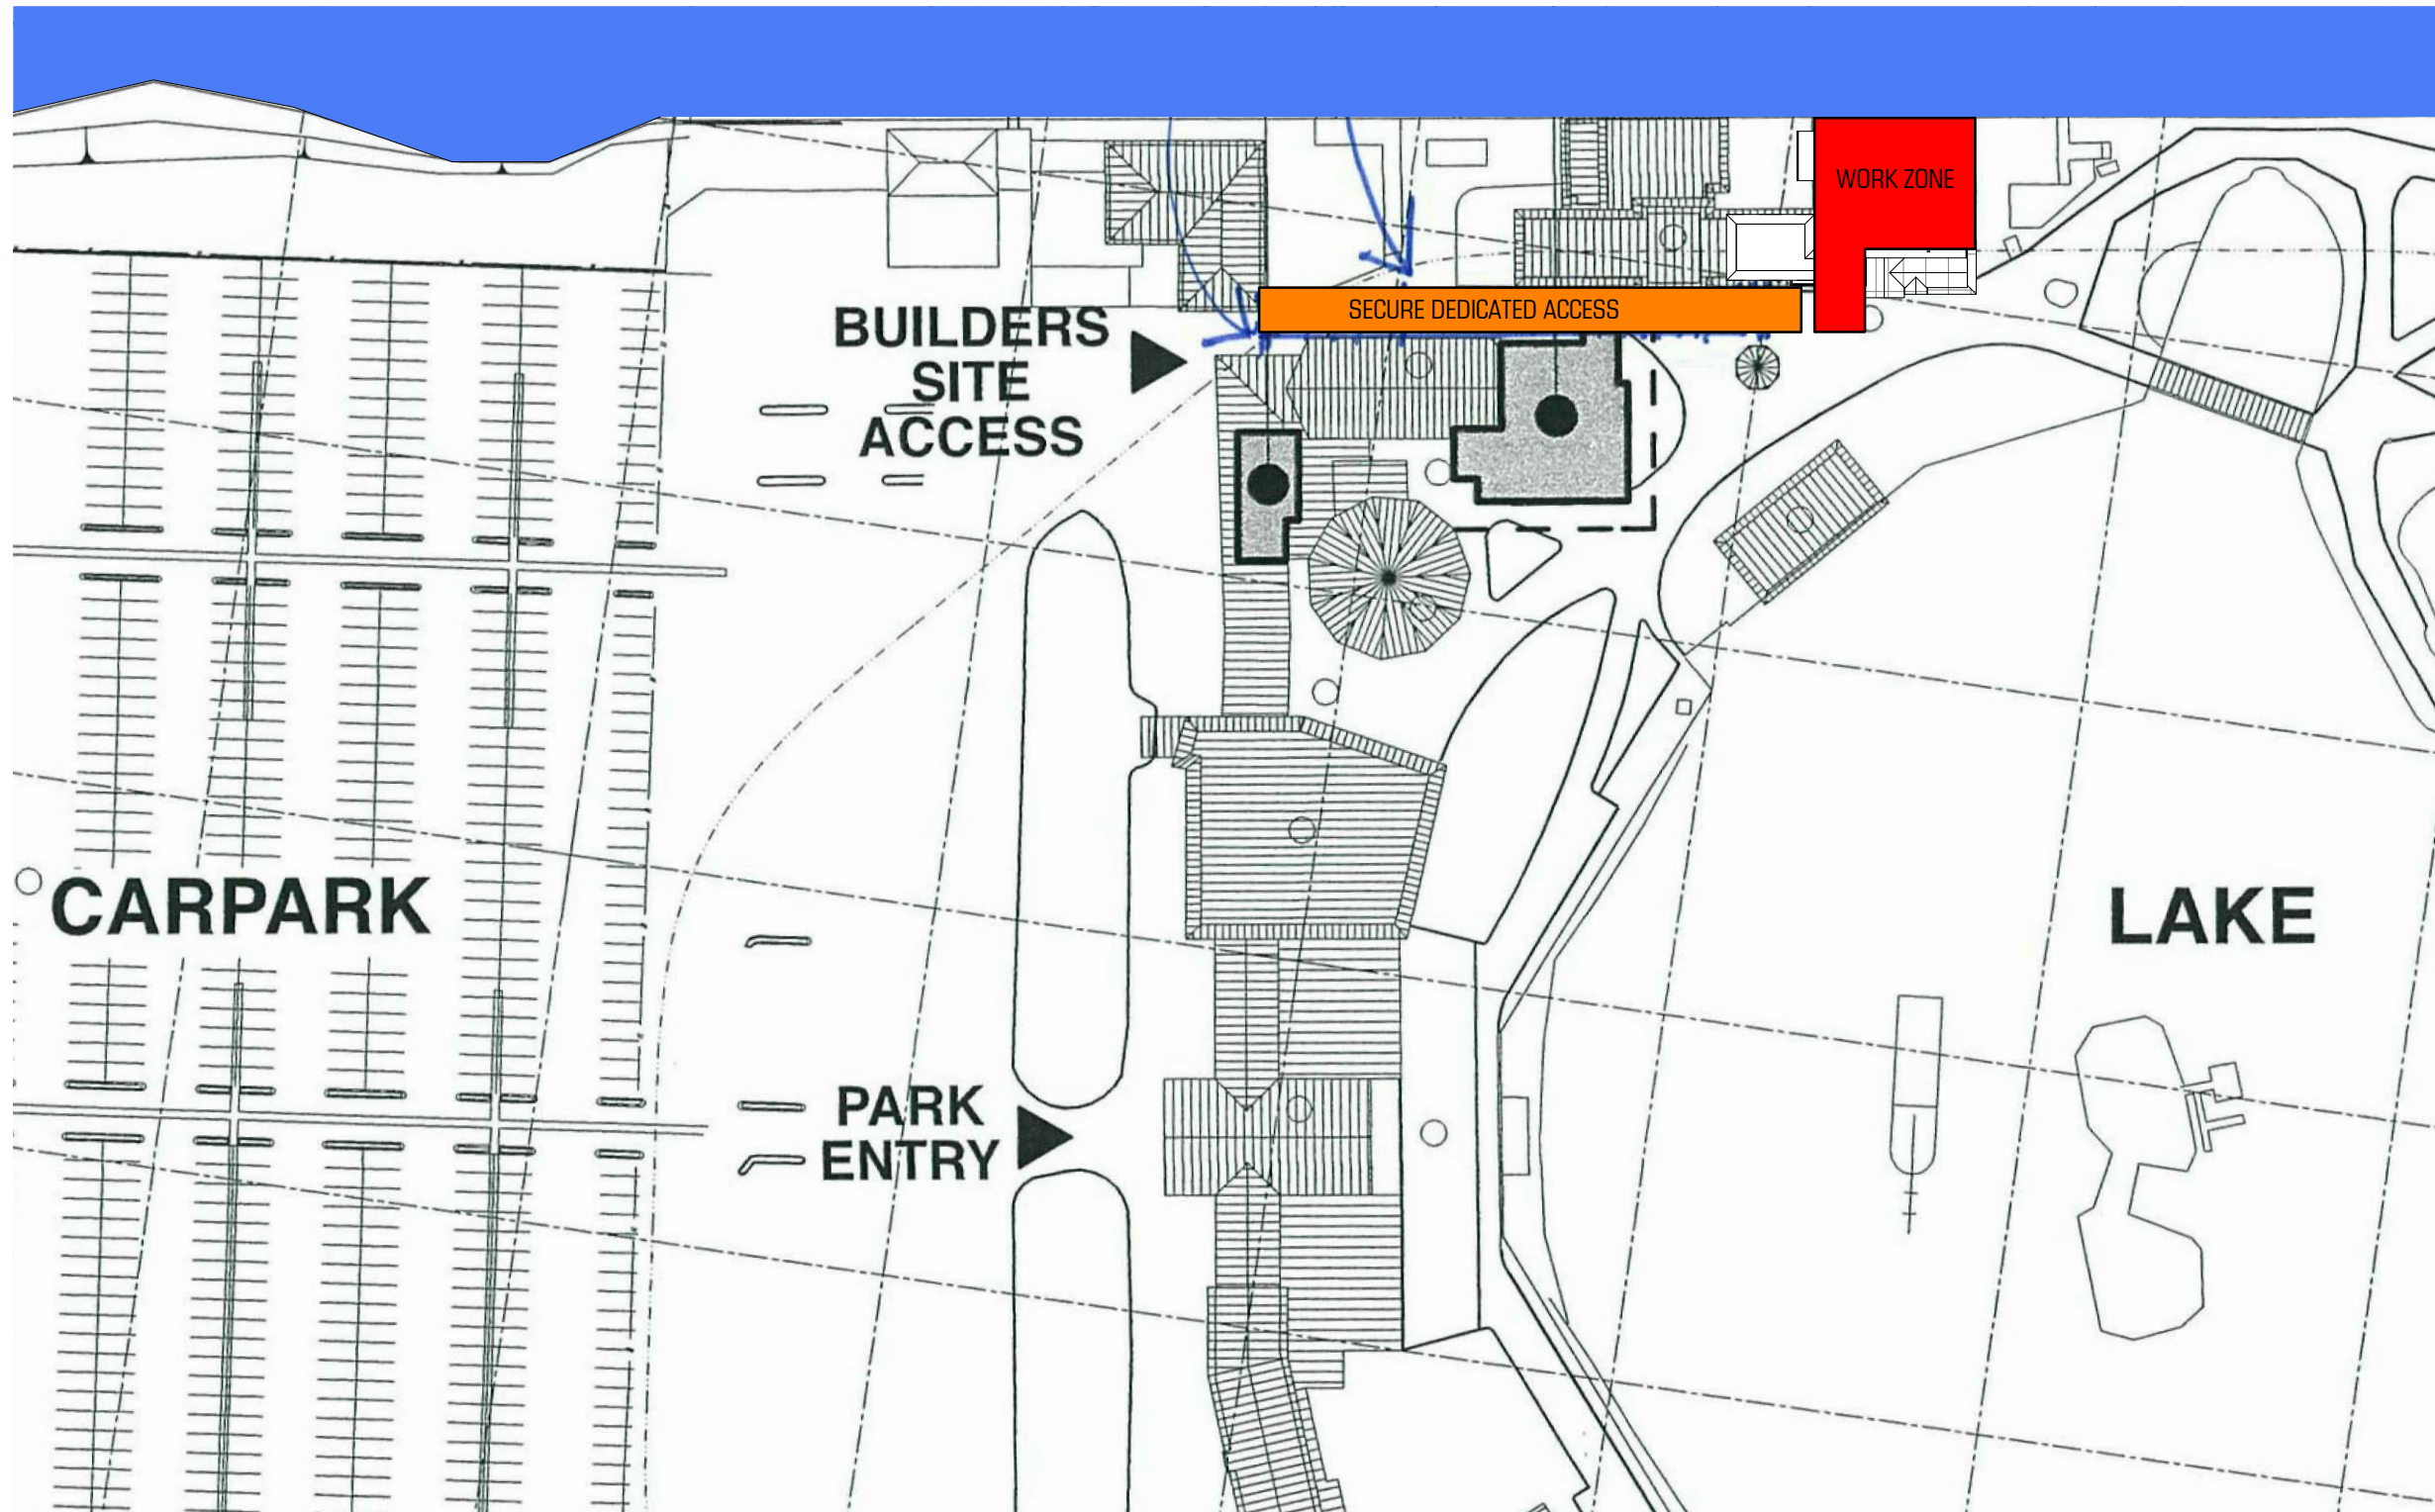

1 SITE PLAN
SCALE 1 : 1000

USE FIGURED DIMENSIONS. DO NOT SCALE FROM THE DRAWINGS. CONFIRM ALL DIMENSIONS ON SITE PRIOR TO FABRICATION OR CONSTRUCTION. IT REMAINS THE CONTRACTOR'S RESPONSIBILITY TO ENSURE COMPLIANCE WITH RELEVANT CODES AND REGULATIONS IS MAINTAINED AT ALL TIMES. THESE DRAWINGS ARE SUBJECT TO THE LAWS OF COPYRIGHT AND MAY NOT BE REPRODUCED BY ANY PROCESS IN FULL OR IN PART WITHOUT THE WRITTEN APPROVAL OF CROSSLEY ARCHITECTS PTY LTD.
14/06/2017 10:19:35 AM

PROJECT STATUS

DATE	ISSUE No.	DESCRIPTION
14.06.2017	A	TENDER



PRELIMINARY
NOT FOR CONSTRUCTION
WORK IN PROGRESS

CROSSLEY ARCHITECTS PTY LTD
LEVEL 2, 13 CARNABY STREET
MAROOCHYDORE QLD 4558
AUSTRALIA

P: +61 7 5475 4800
E: i@crossleyarchitects.com
W: www.crossleyarchitects.com

© CROSSLEY ARCHITECTS PTY LTD



PROJECT SEAWORLD JELLIES
SEA WORLD, GOLD COAST


CLIENT VRTP

TITLE SITE PLAN

SCALE 1 : 1000 @A3 DRAWN JM CHECKED IM

PROJECT No 356. DRAWING No WD - 100 ISSUE

A

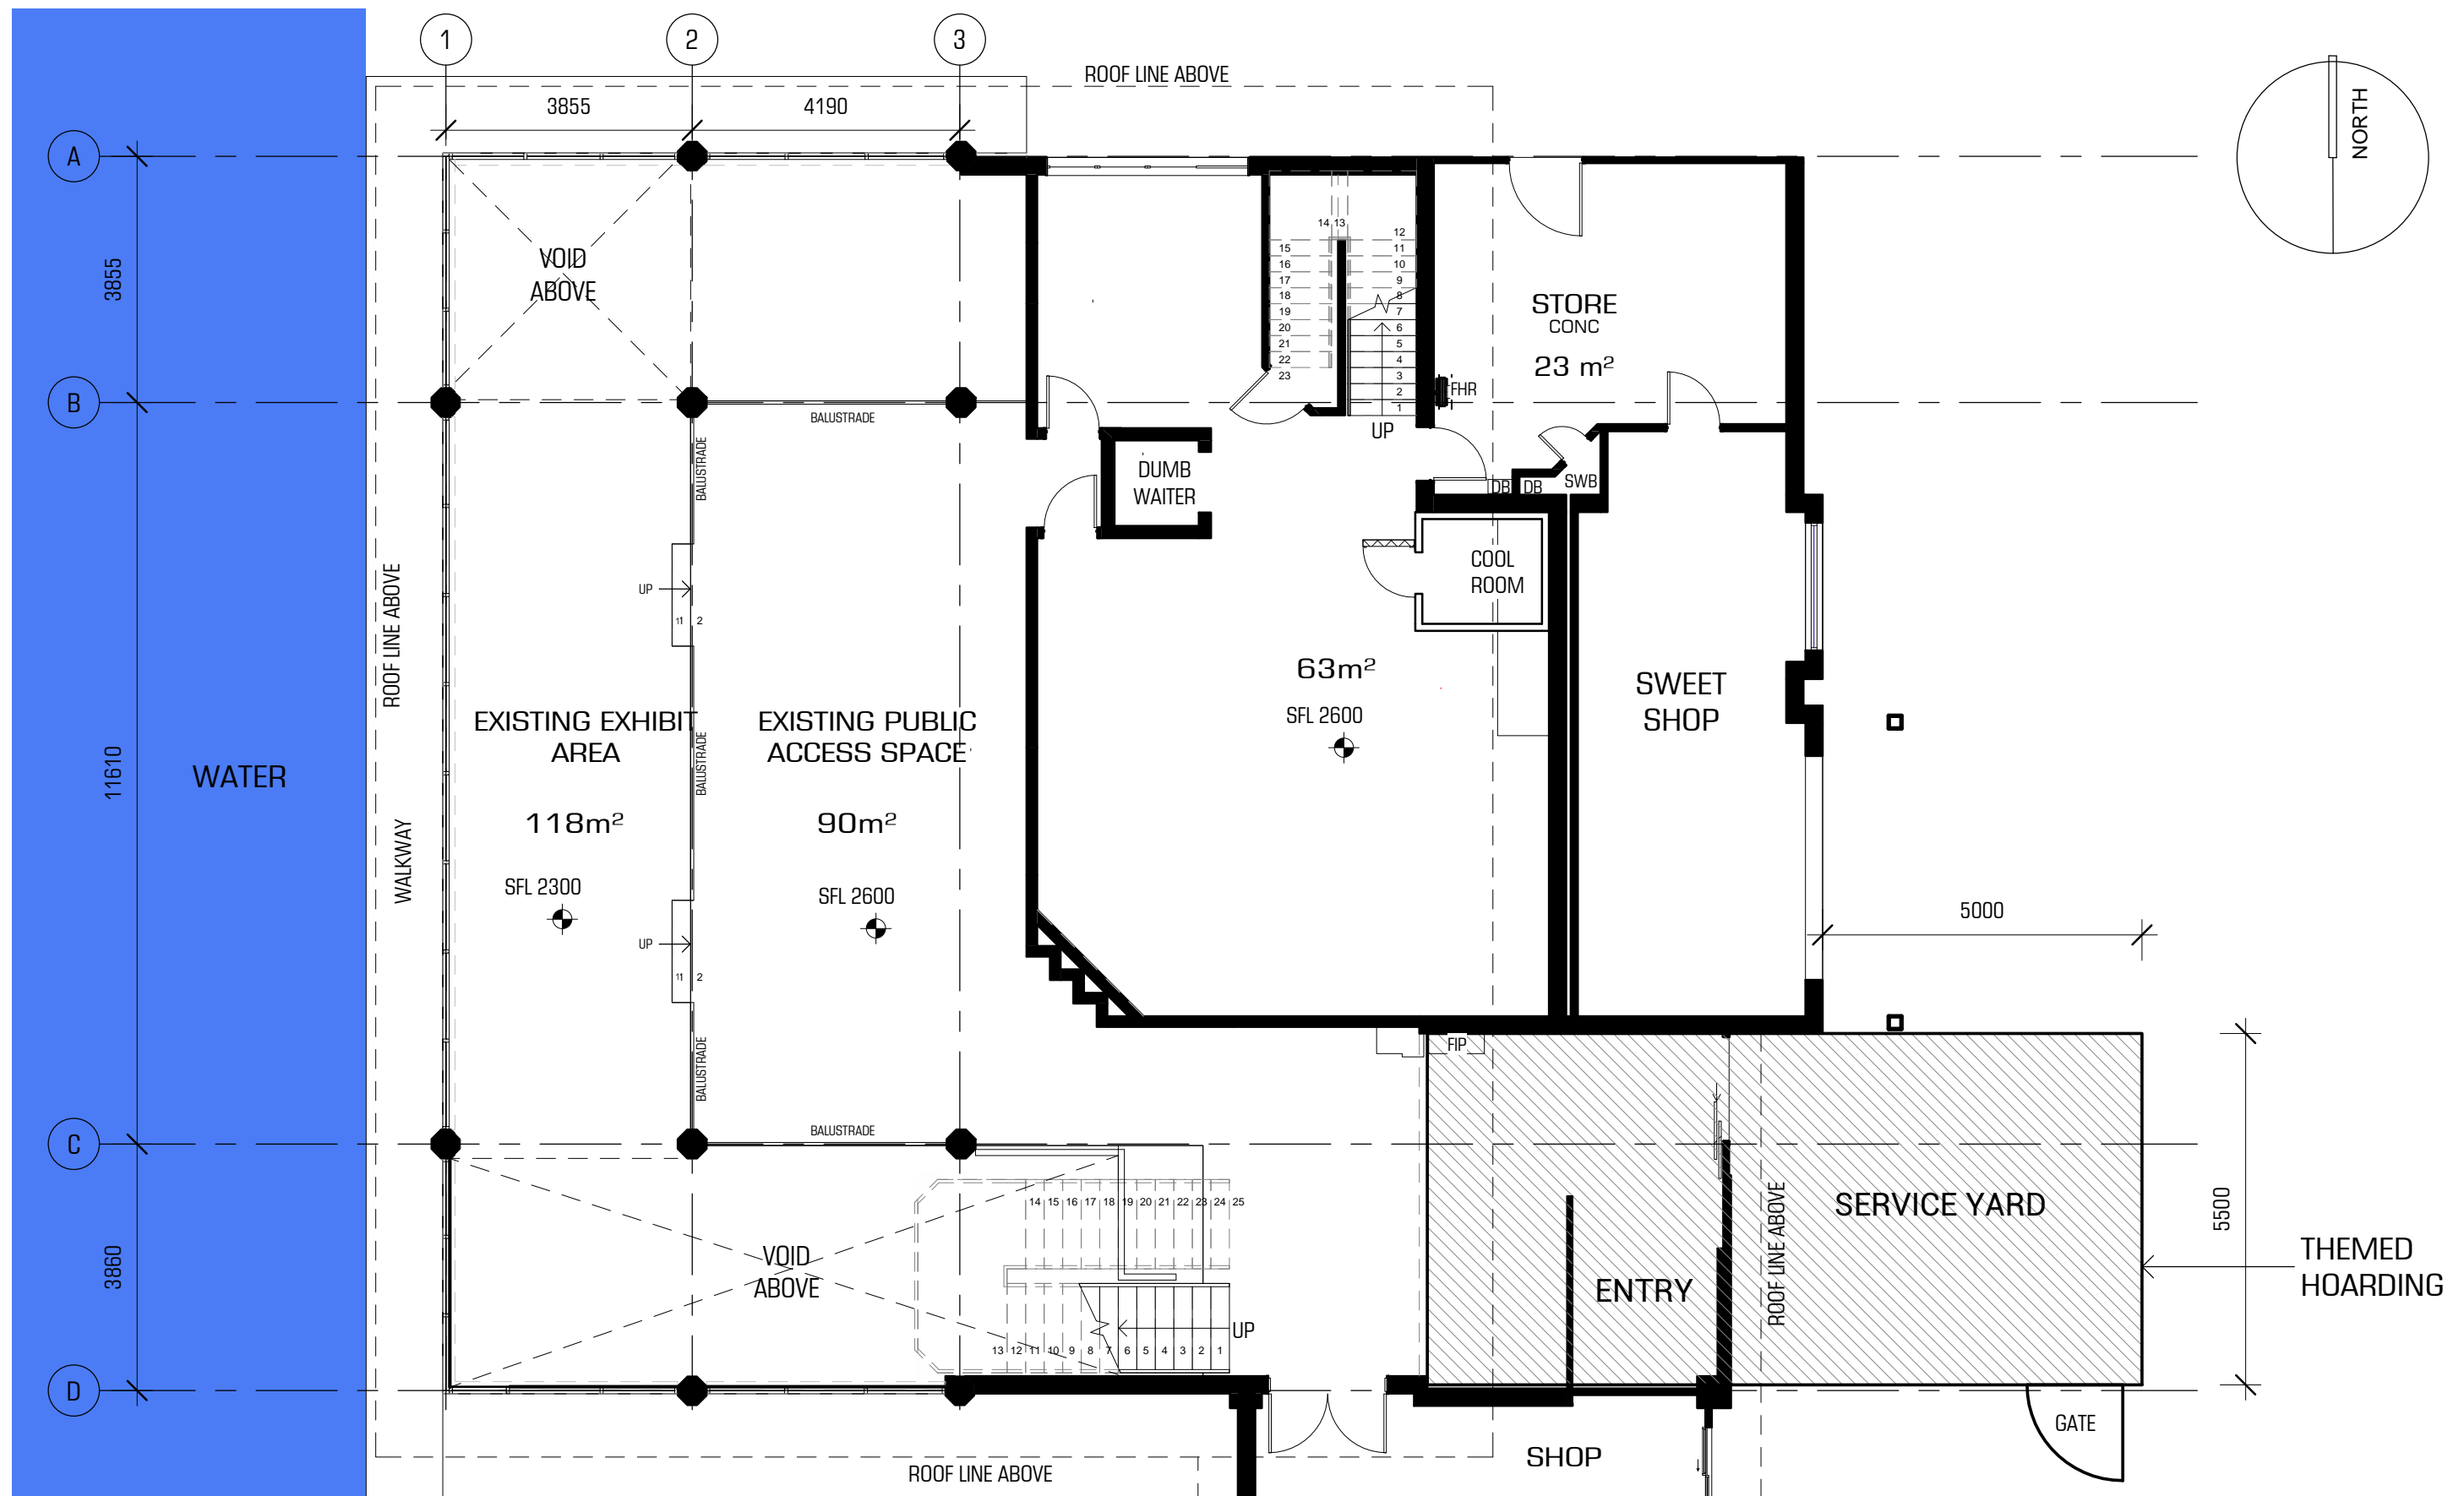

1 CONSTRUCTION ZONE PLAN
SCALE 1 : 100

USE FIGURED DIMENSIONS. DO NOT SCALE FROM THE DRAWINGS. CONFIRM ALL DIMENSIONS ON SITE PRIOR TO FABRICATION OR CONSTRUCTION. IT REMAINS THE CONTRACTOR'S RESPONSIBILITY TO ENSURE COMPLIANCE WITH RELEVANT CODES AND REGULATIONS IS MAINTAINED AT ALL TIMES. THESE DRAWINGS ARE SUBJECT TO THE LAWS OF COPYRIGHT AND MAY NOT BE REPRODUCED BY ANY PROCESS IN FULL OR IN PART WITHOUT THE WRITTEN APPROVAL OF CROSSLEY ARCHITECTS PTY LTD.
14/06/2017 10:19:36 AM

PROJECT STATUS

DATE	ISSUE No.	DESCRIPTION
14.06.2017	A	TENDER



**PRELIMINARY
NOT FOR CONSTRUCTION
WORK IN PROGRESS**

CROSSLEY ARCHITECTS PTY LTD
LEVEL 2,13 CARNABY STREET
MAROOCHYDORE QLD 4558
AUSTRALIA

P: +61 7 5475 4800
E: i@crossleyarchitects.com
W: www.crossleyarchitects.com

© CROSSLEY ARCHITECTS PTY LTD



PROJECT SEAWORLD JELLIES
SEA WORLD, GOLD COAST


CLIENT VRTP

TITLE CONSTRUCTION ZONE PLAN

SCALE 1 : 100 @A3 DRAWN JM CHECKED IM

PROJECT No 356. DRAWING No WD - 101 ISSUE

A

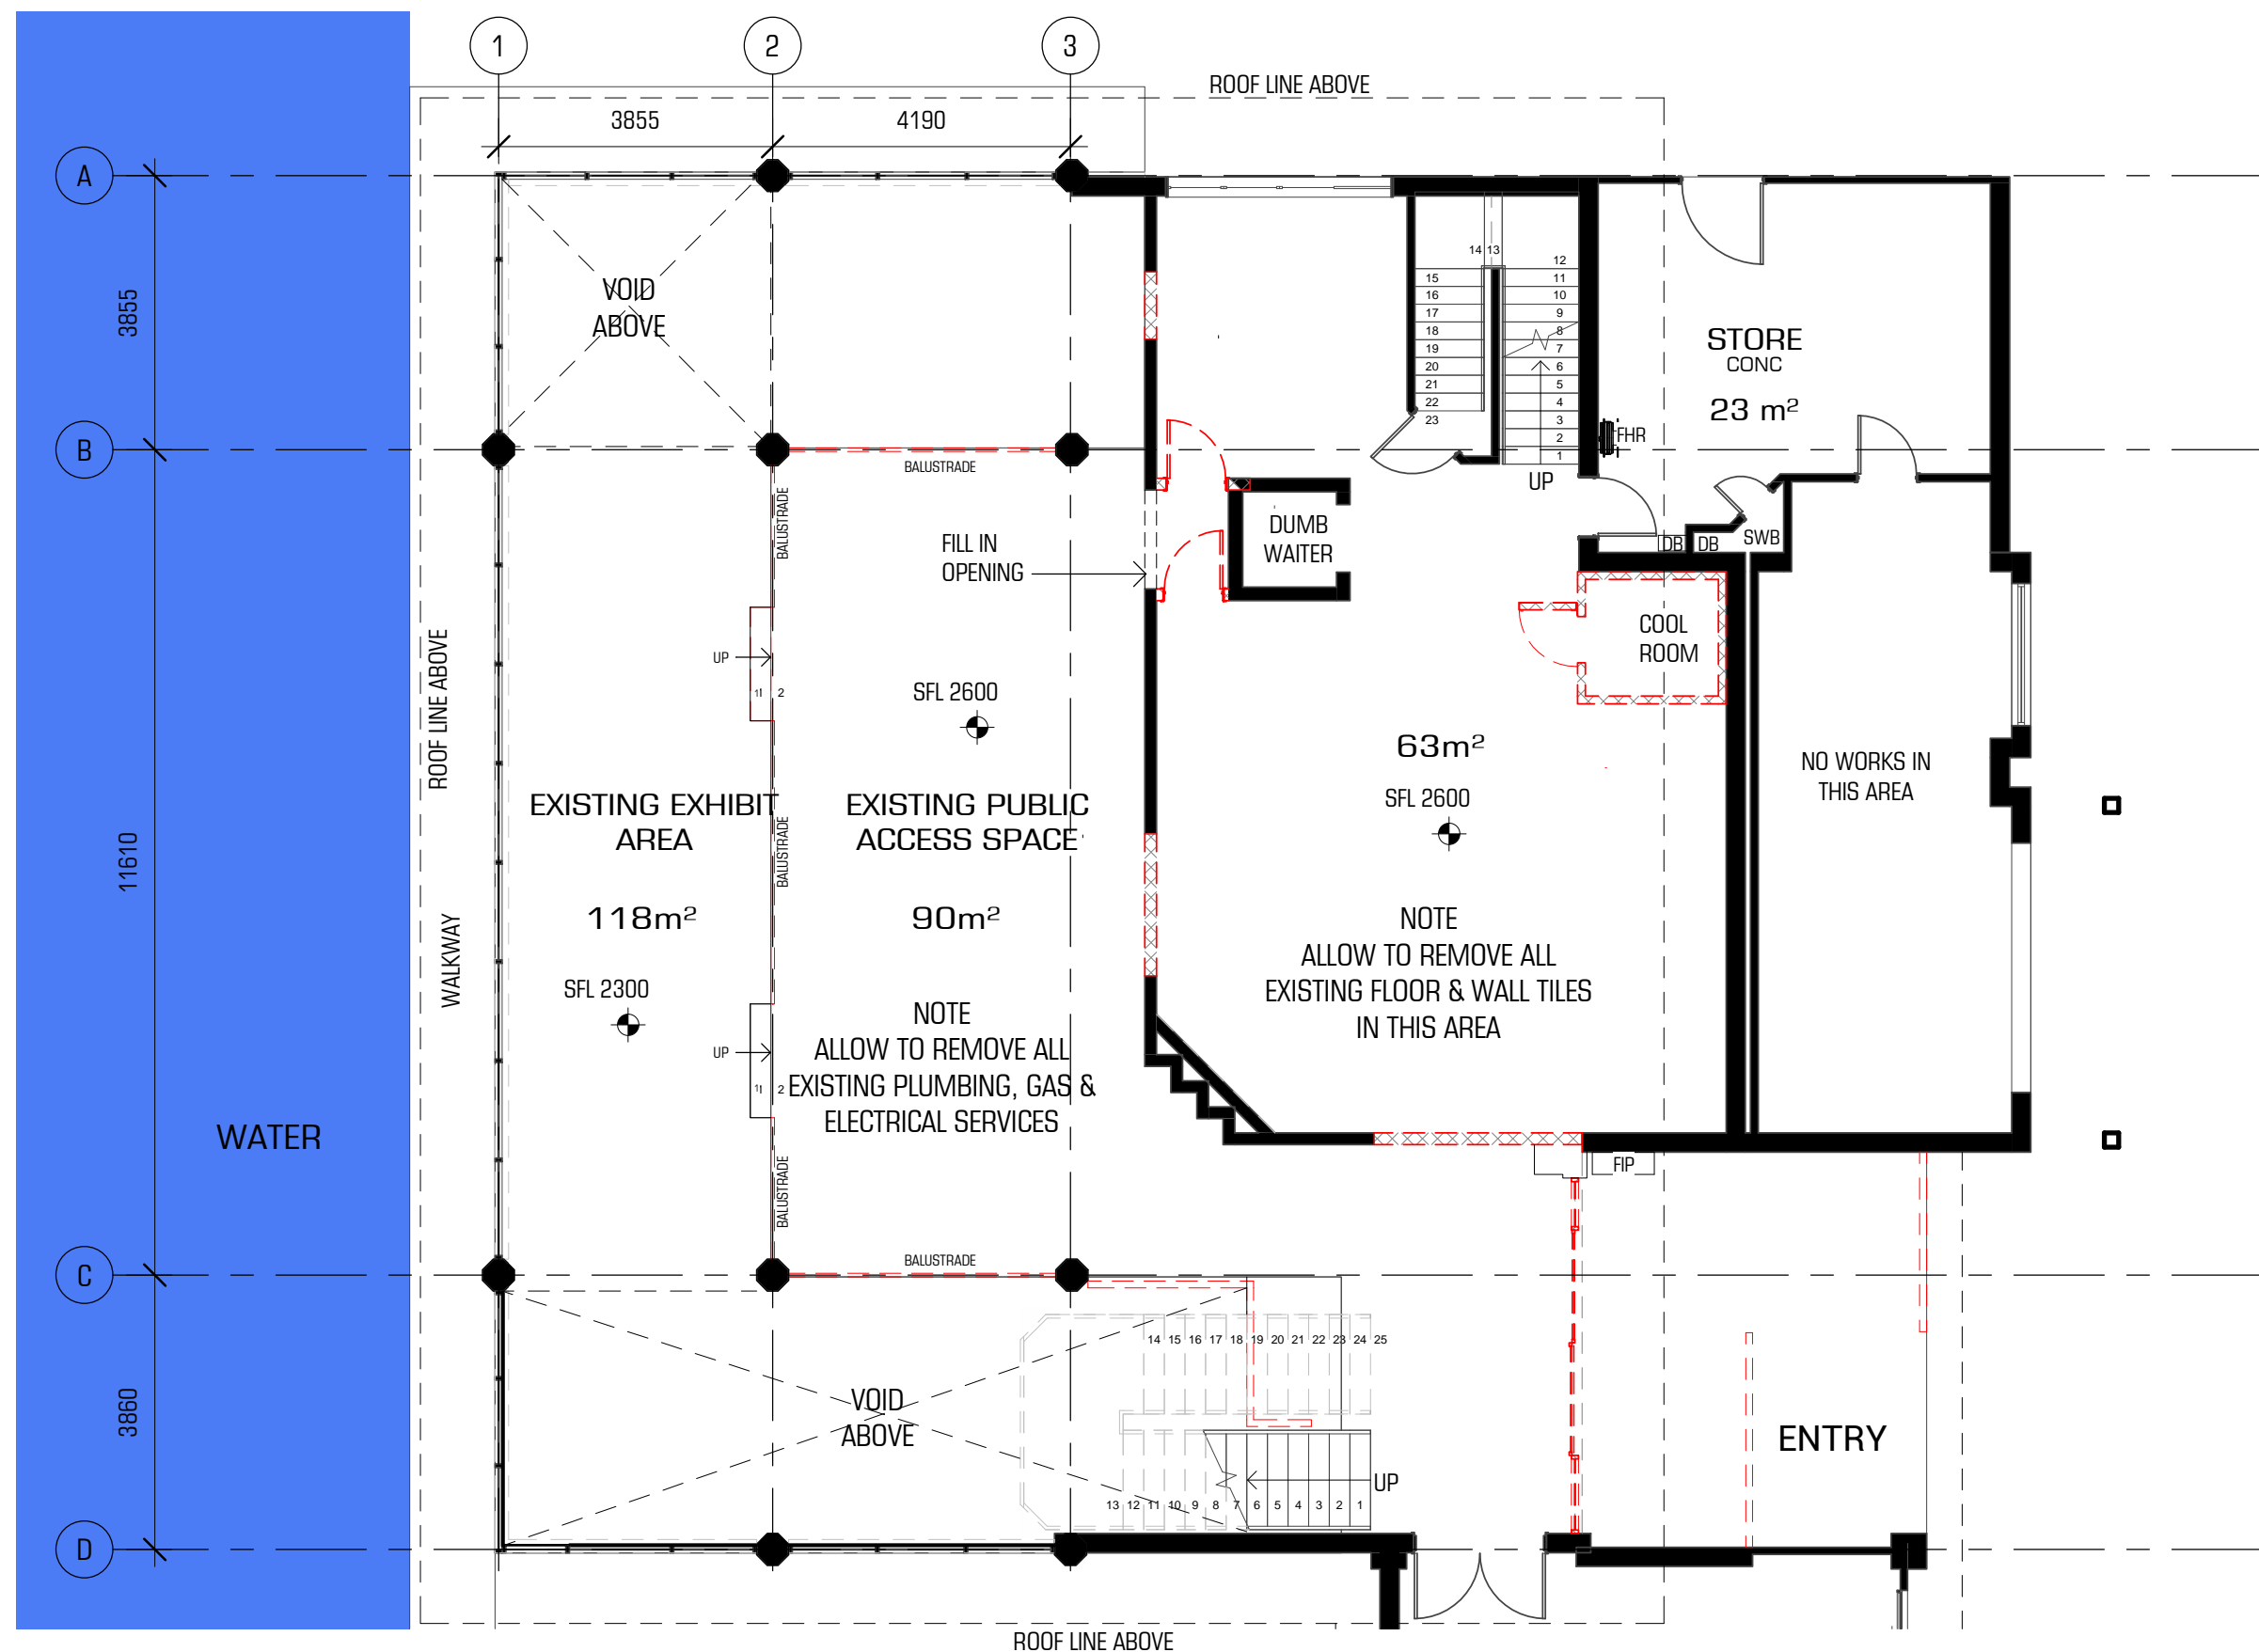

1 GROUND FLOOR - DEMOLITION PLAN
SCALE 1 : 100

USE FIGURED DIMENSIONS. DO NOT SCALE FROM THE DRAWINGS. CONFIRM ALL DIMENSIONS ON SITE PRIOR TO FABRICATION OR CONSTRUCTION. IT REMAINS THE CONTRACTOR'S RESPONSIBILITY TO ENSURE COMPLIANCE WITH RELEVANT CODES AND REGULATIONS IS MAINTAINED AT ALL TIMES. THESE DRAWINGS ARE SUBJECT TO THE LAWS OF COPYRIGHT AND MAY NOT BE REPRODUCED BY ANY PROCESS IN FULL OR IN PART WITHOUT THE WRITTEN APPROVAL OF CROSSLEY ARCHITECTS PTY LTD.
14/06/2017 10:19:38 AM

PROJECT STATUS

DATE	ISSUE No.	DESCRIPTION
14.06.2017	A	TENDER



**PRELIMINARY
NOT FOR CONSTRUCTION
WORK IN PROGRESS**

CROSSLEY ARCHITECTS PTY LTD
LEVEL 2,13 CARNABY STREET
MAROOCHYDORE QLD 4558
AUSTRALIA

P: +61 7 5475 4800
E: i@crossleyarchitects.com
W: www.crossleyarchitects.com

© CROSSLEY ARCHITECTS PTY LTD



PROJECT SEAWORLD JELLIES
SEA WORLD, GOLD COAST

CLIENT VRTP


TITLE GF DEMOLITION PLAN

SCALE 1 : 100 @A3 DRAWN JM CHECKED IM

PROJECT No 356. DRAWING No WD - 200 ISSUE

356. WD - 200

A

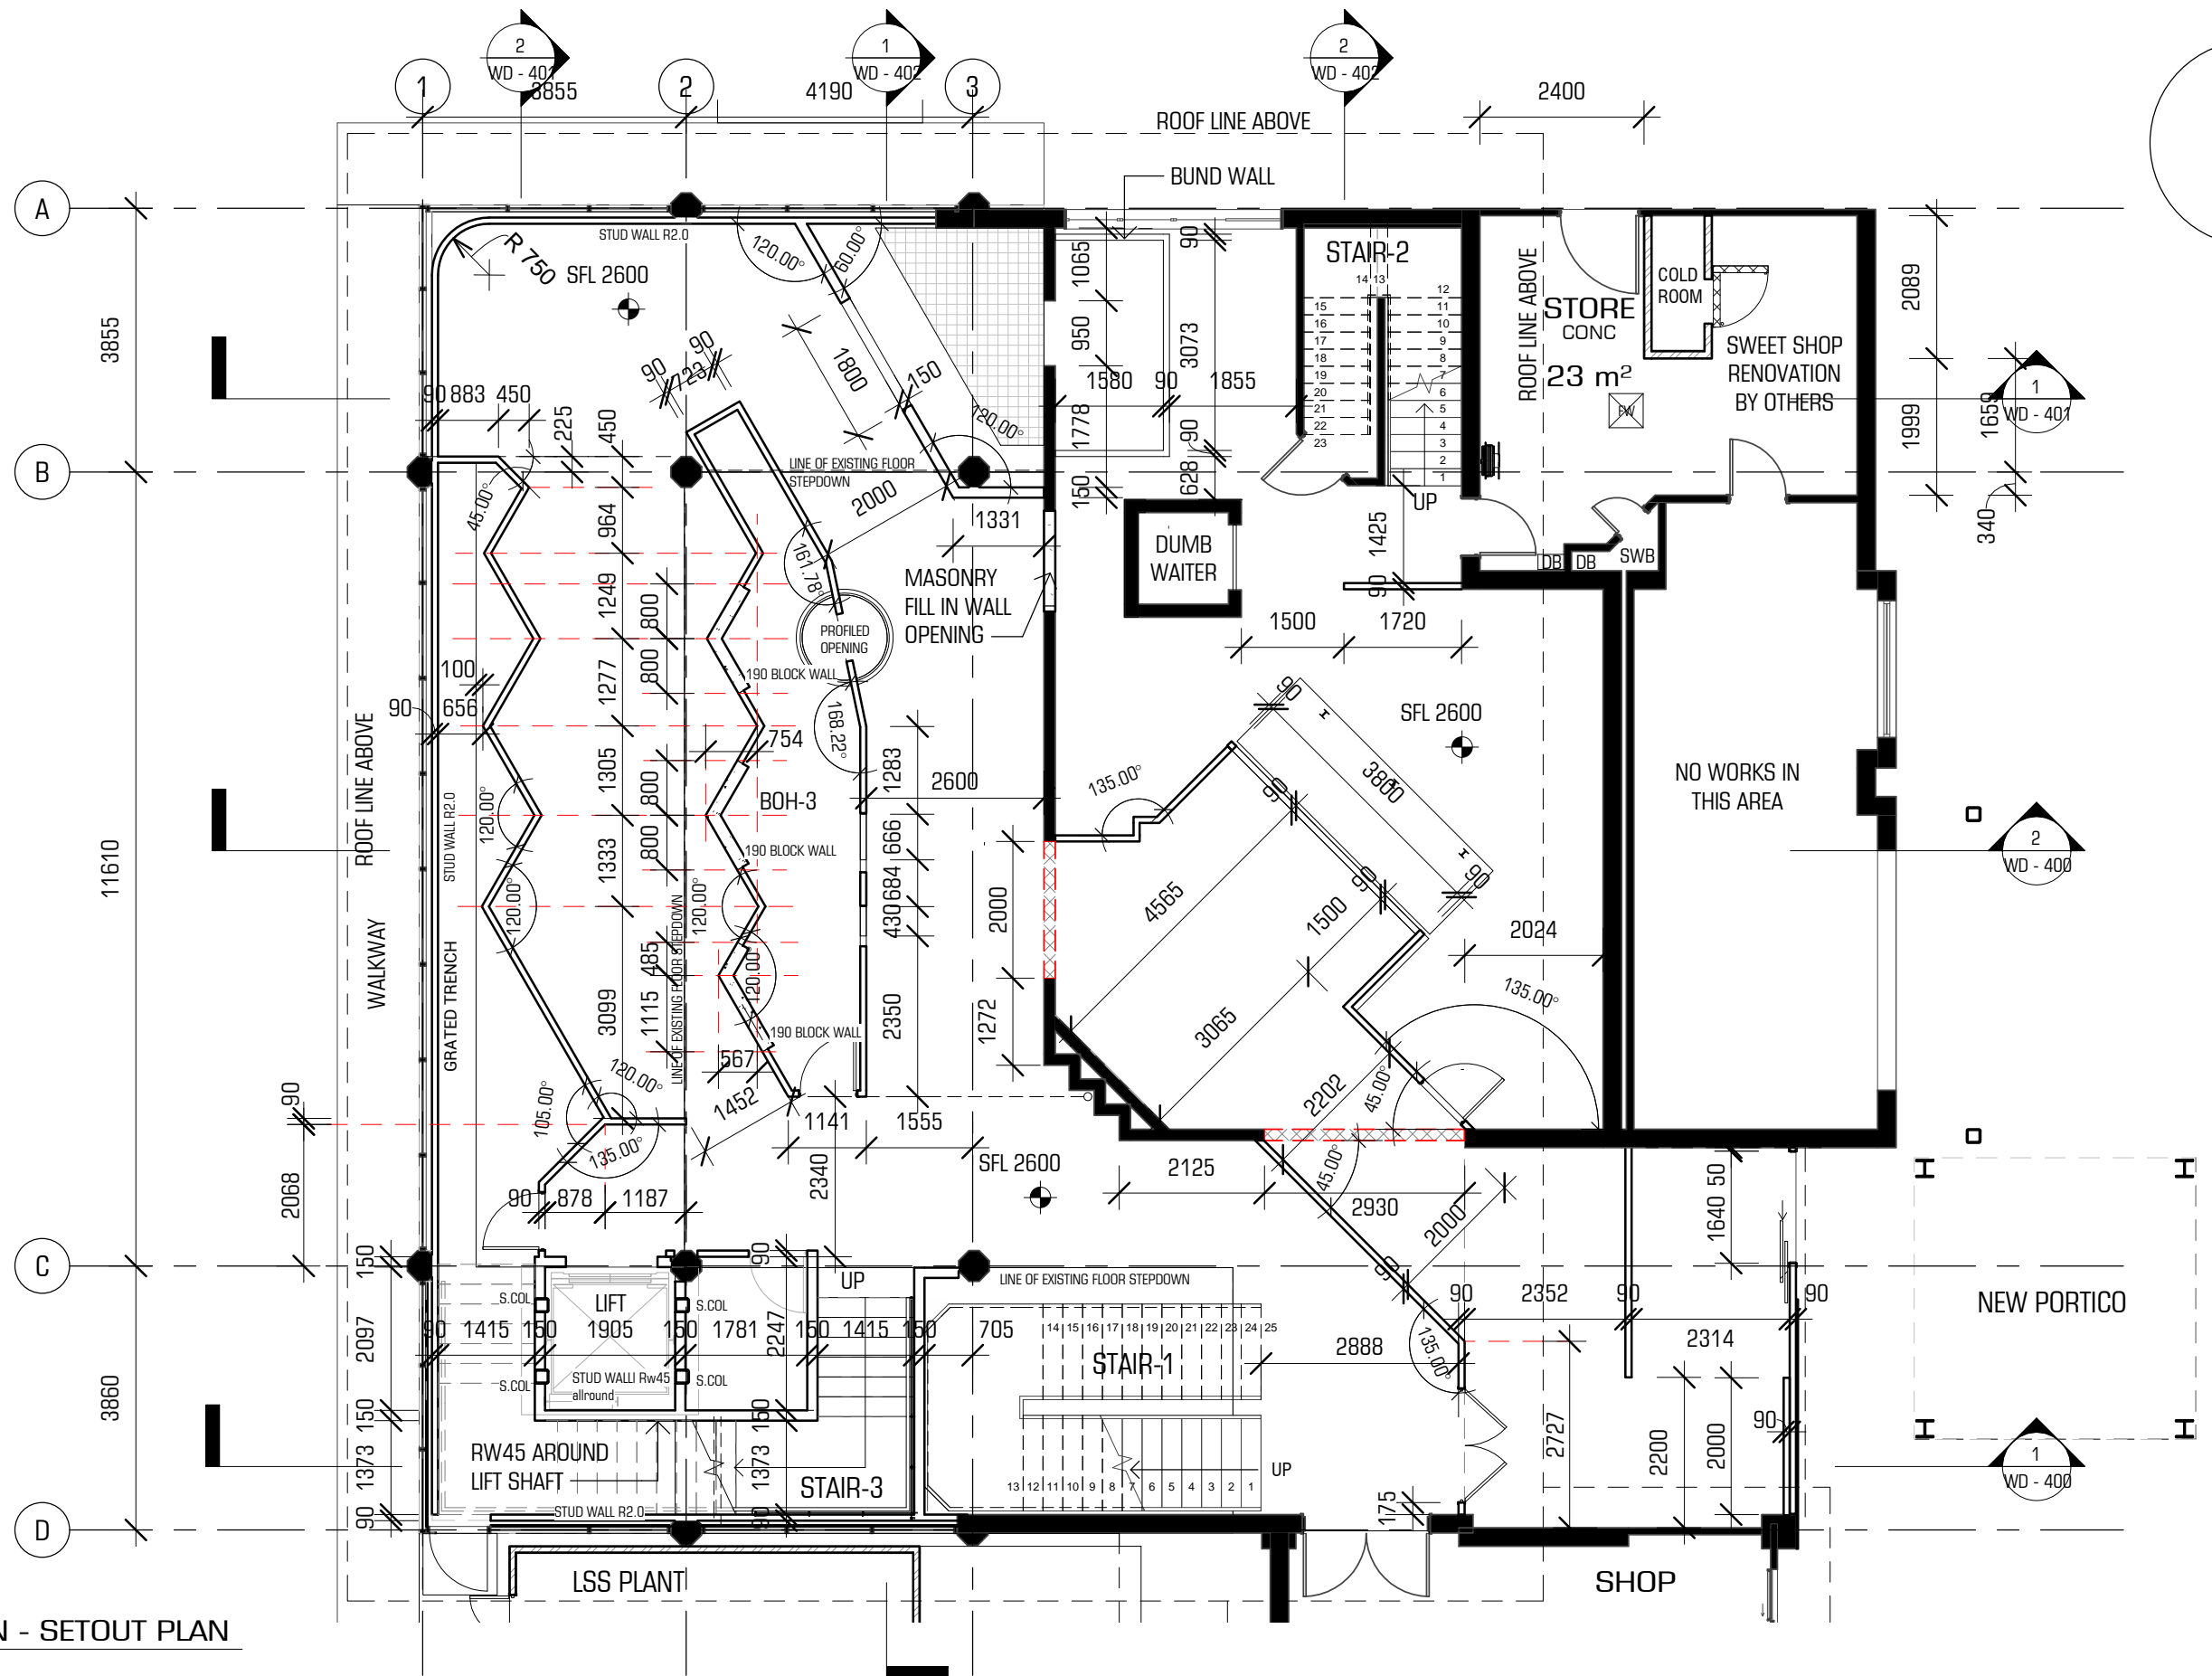

1 GF PARTITION - SETOUT PLAN
SCALE 1 : 100

USE FIGURED DIMENSIONS. DO NOT SCALE FROM THE DRAWINGS. CONFIRM ALL DIMENSIONS ON SITE PRIOR TO FABRICATION OR CONSTRUCTION. IT REMAINS THE CONTRACTOR'S RESPONSIBILITY TO ENSURE COMPLIANCE WITH RELEVANT CODES AND REGULATIONS IS MAINTAINED AT ALL TIMES. THESE DRAWINGS ARE SUBJECT TO THE LAWS OF COPYRIGHT AND MAY NOT BE REPRODUCED BY ANY PROCESS IN FULL OR IN PART WITHOUT THE WRITTEN APPROVAL OF CROSSLEY ARCHITECTS PTY LTD.
14/06/2017 10:19:44 AM

PROJECT STATUS

DATE	ISSUE No.	DESCRIPTION
14.06.2017	A	TENDER



**PRELIMINARY
NOT FOR CONSTRUCTION
WORK IN PROGRESS**

CROSSLEY ARCHITECTS PTY LTD
LEVEL 2,13 CARNABY STREET
MAROOCHYDORE QLD 4558
AUSTRALIA

P: +61 7 5475 4800
E: i@crossleyarchitects.com
W: www.crossleyarchitects.com

© CROSSLEY ARCHITECTS PTY LTD



PROJECT SEAWORLD JELLIES
SEA WORLD, GOLD COAST

CLIENT VRTP



TITLE GF PARTITION - SETOUT PLAN

SCALE 1 : 100 @A3 DRAWN JM CHECKED IM

PROJECT No. DRAWING No. ISSUE

356. WD - 202

A

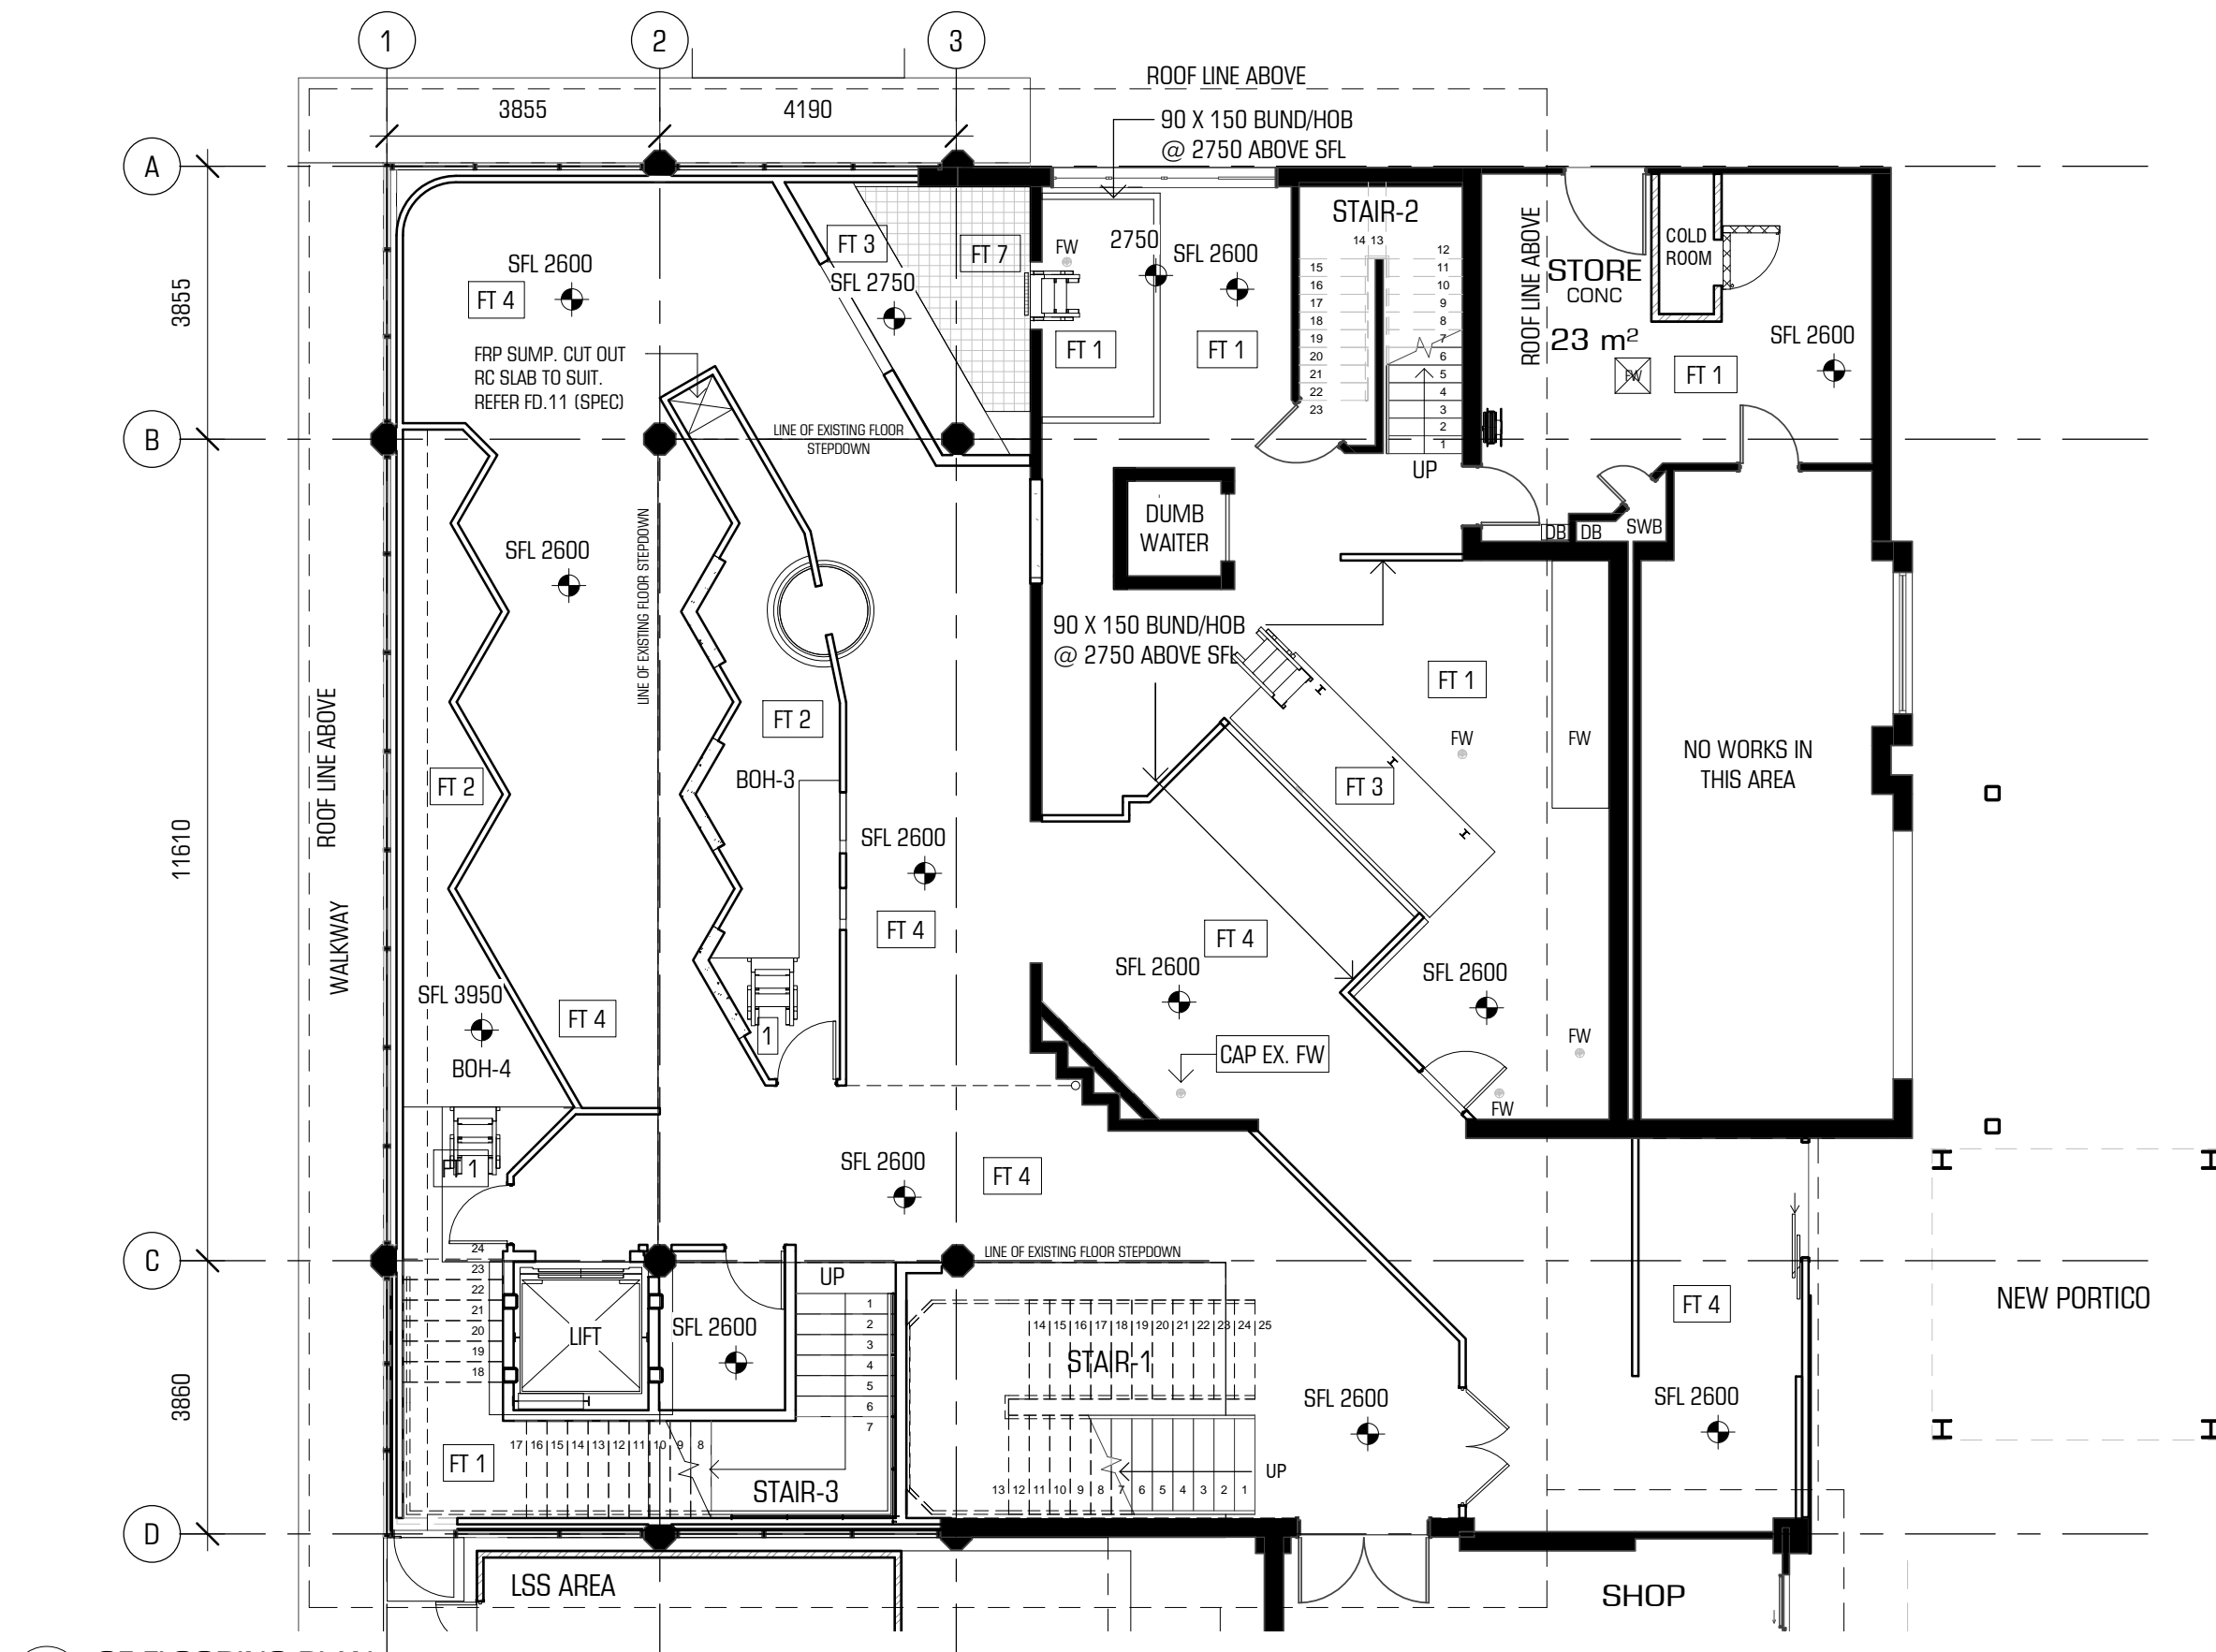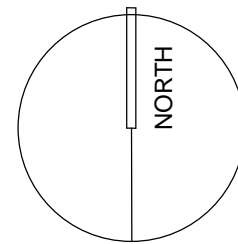

- FLOOR FINISHES LEGEND**
- FT 1 - EXISTING RC SLAB WITH 100mm SCREED TOPPING WITH FALLS TO 50mm & EPOXY FLOOR FINISH
 - FT 2 - CFC FLOOR PLATFORM & EPOXY FINISH (TRAFFICABLE)
 - FT 3 - RC PLINTH
 - FT 4 - BOLON PVC TILES - JEAN NOUVEL NO.1
 - FT 5 - BOLON PVC TILES - GRAPHITE GREY
 - FT 6 - EPOXY (CLEAR / TRAFFICABLE)
 - FT 7 - FRP MESH PLATFORM

1 GF FLOORING PLAN
SCALE 1 : 100

USE FIGURED DIMENSIONS. DO NOT SCALE FROM THE DRAWINGS. CONFIRM ALL DIMENSIONS ON SITE PRIOR TO FABRICATION OR CONSTRUCTION. IT REMAINS THE CONTRACTOR'S RESPONSIBILITY TO ENSURE COMPLIANCE WITH RELEVANT CODES AND REGULATIONS IS MAINTAINED AT ALL TIMES. THESE DRAWINGS ARE SUBJECT TO THE LAWS OF COPYRIGHT AND MAY NOT BE REPRODUCED BY ANY PROCESS IN FULL OR IN PART WITHOUT THE WRITTEN APPROVAL OF CROSSLEY ARCHITECTS PTY LTD.
14/06/2017 10:19:45 AM

PROJECT STATUS		
DATE	ISSUE No.	DESCRIPTION
14.06.2017	A	TENDER





PRELIMINARY
NOT FOR CONSTRUCTION
WORK IN PROGRESS

CROSSLEY ARCHITECTS PTY LTD
LEVEL 2,13 CARNABY STREET
MAROOCHYDORE QLD 4558
AUSTRALIA
P: +61 7 5475 4800
E: i@crossleyarchitects.com
W: www.crossleyarchitects.com
© CROSSLEY ARCHITECTS PTY LTD



PROJECT	SEAWORLD JELLIES SEA WORLD, GOLD COAST		
CLIENT	VRTP		
TITLE	GF FLOORING PLAN		
SCALE	As indicated @ A3	DRAWN	JM
PROJECT No	356.	DRAWING No	WD - 203
		CHECKED	IM
		ISSUE	A

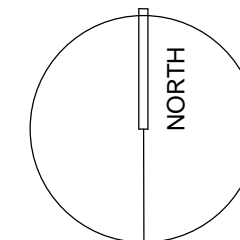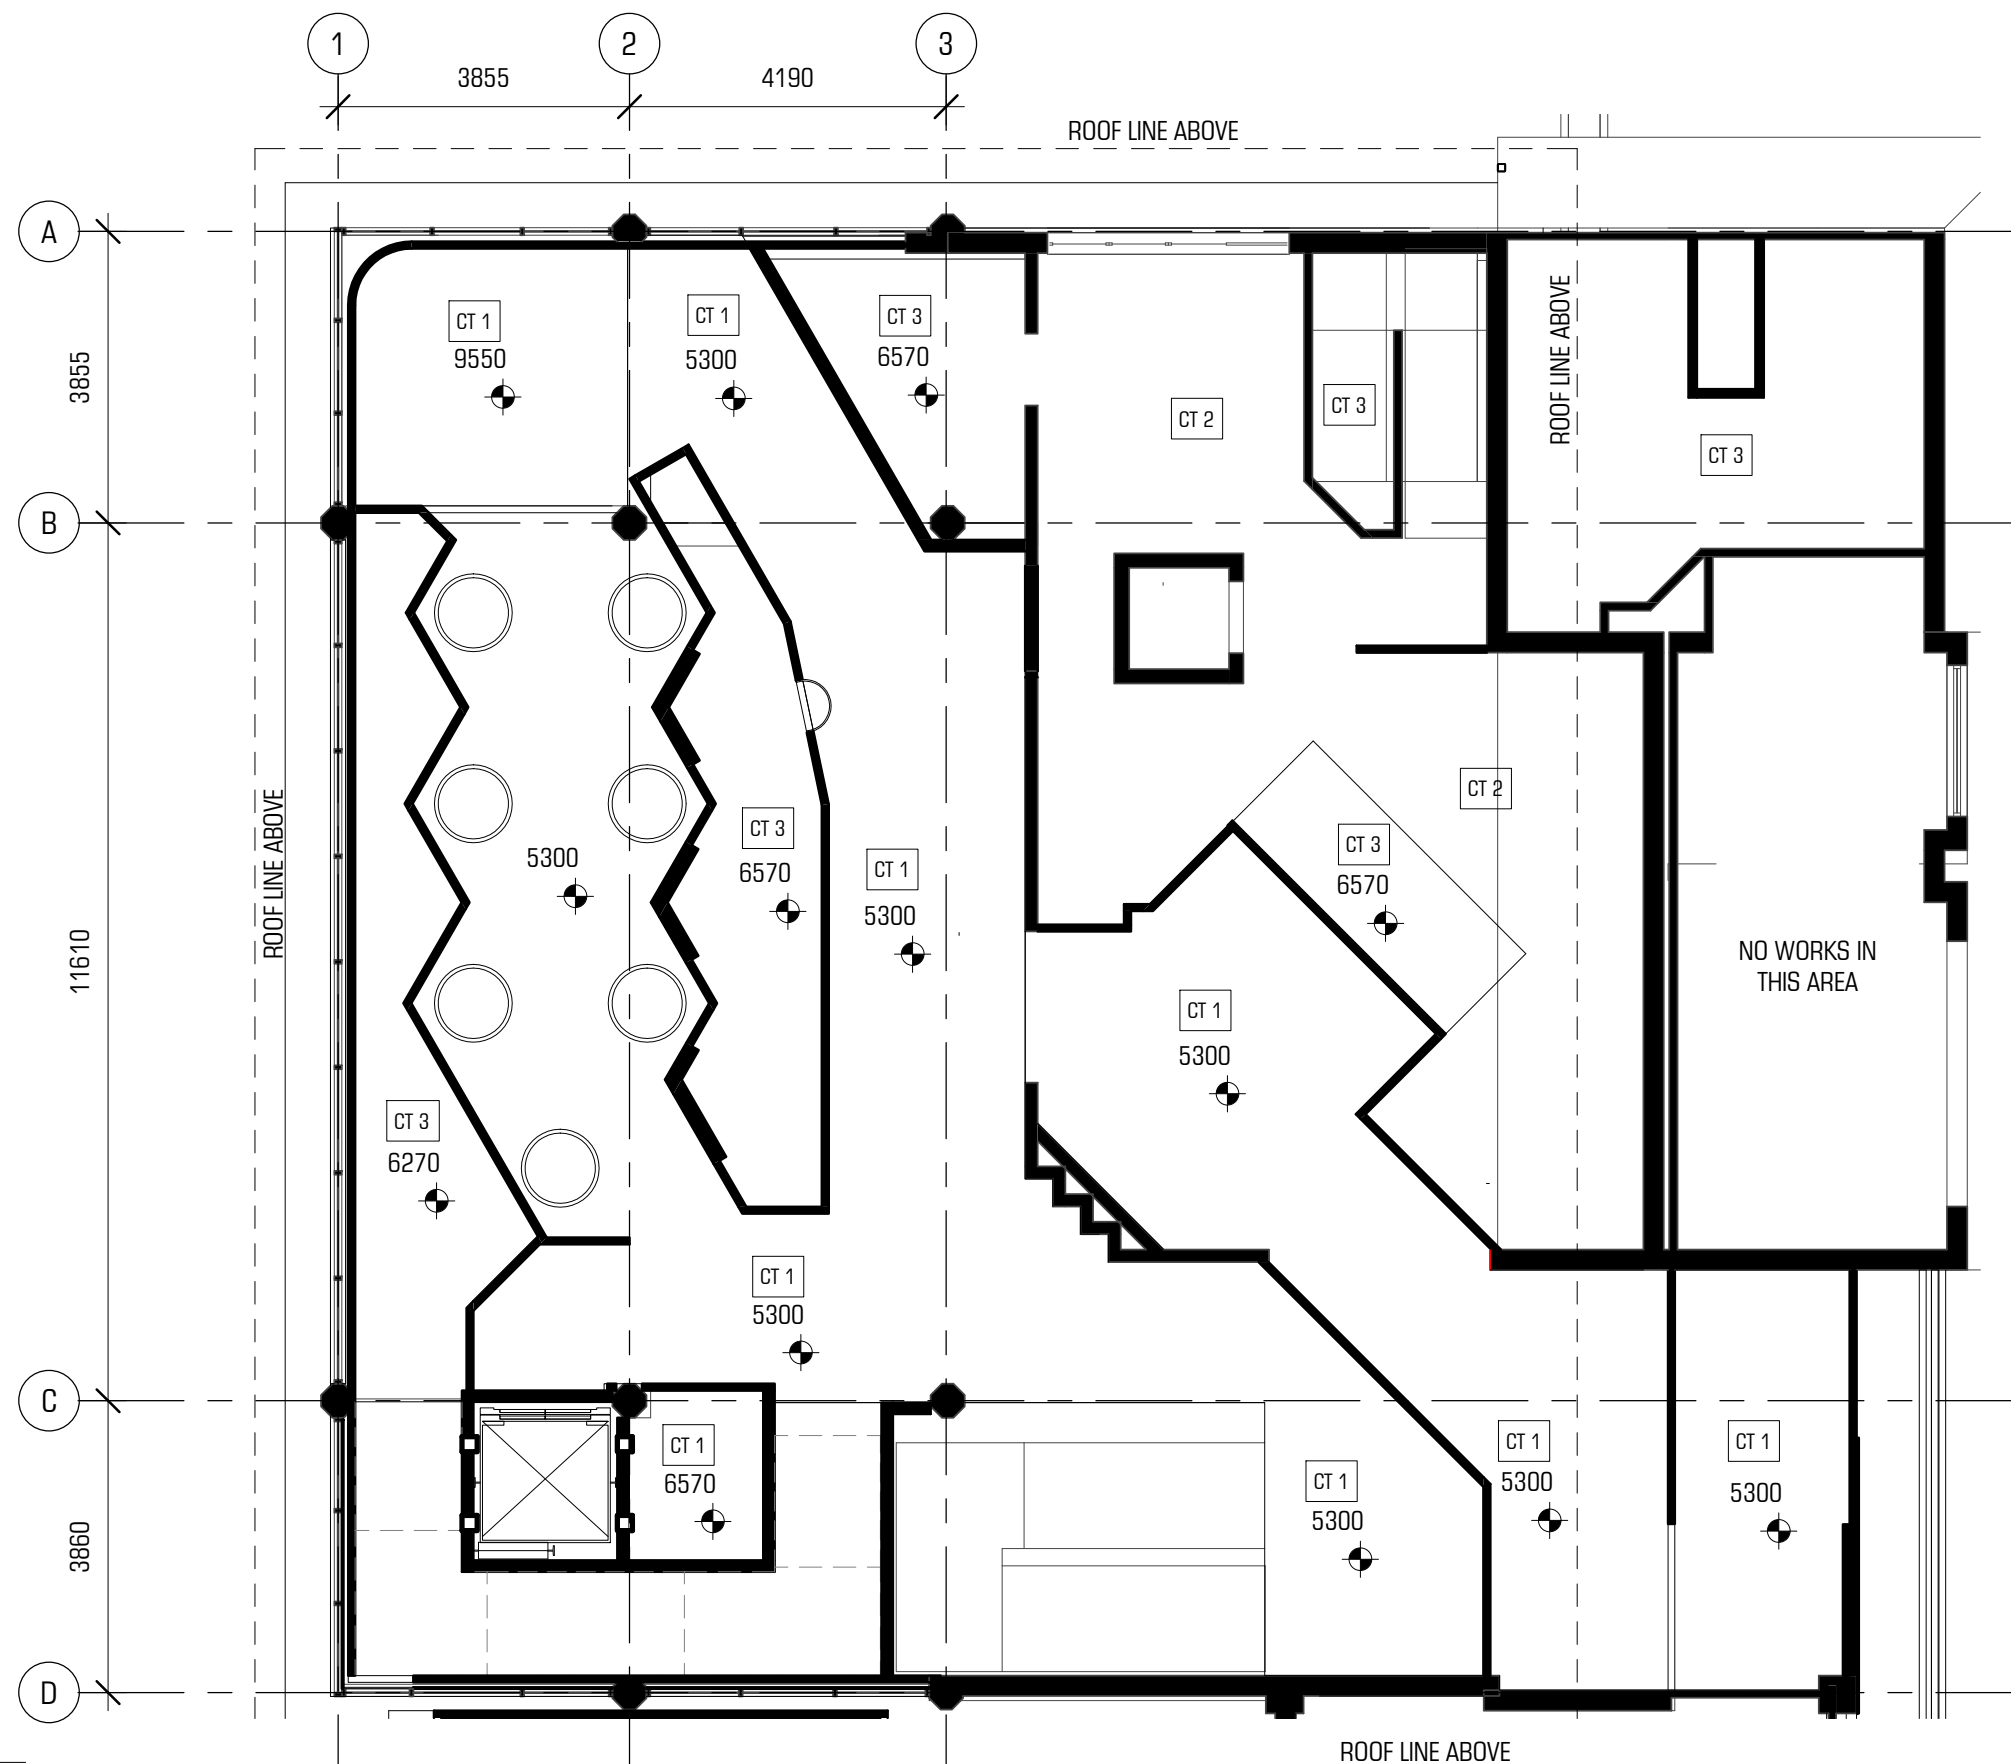

CEILING TYPE LEGEND

- CT 1 - PB FLUSH (SUSPENDED)
CT 2 - FC FLUSH (SUSPENDED)
CT 3 - EXISTING SLAB/SOFFIT

NO WORKS IN
THIS AREA

1 GROUND FLOOR
— SCALE 1 : 100

USE FIGURED DIMENSIONS. DO NOT SCALE FROM THE DRAWINGS. CONFIRM ALL DIMENSIONS ON SITE PRIOR TO FABRICATION OR CONSTRUCTION. IT REMAINS THE CONTRACTOR'S RESPONSIBILITY TO ENSURE COMPLIANCE WITH RELEVANT CODES AND REGULATIONS IS MAINTAINED AT ALL TIMES. THESE DRAWINGS ARE SUBJECT TO THE LAWS OF COPYRIGHT AND MAY NOT BE REPRODUCED BY ANY PROCESS IN FULL OR IN PART WITHOUT THE WRITTEN APPROVAL OF CROSSLEY ARCHITECTS PTY LTD.

14/06/2017 10:19:46 AM

PROJECT STATUS		
DATE	ISSUE No.	DESCRIPTION
14.06.2017	A	TENDER



PRELIMINARY
NOT FOR CONSTRUCTION
WORK IN PROGRESS



CROSSLEY ARCHITECTS PTY LTD
LEVEL 2,13 CARNABY STREET
MAROOCHYDORE QLD 4558
AUSTRALIA

P: +61 7 5475 4800
E: i@crossleyarchitects.com
W: www.crossleyarchitects.com

© CROSSLEY ARCHITECTS PTY LTD



PROJECT	SEAWORLD JELLIES SEA WORLD, GOLD COAST		
CLIENT	VRTP		
TITLE	GF CEILING PLAN		
SCALE	As indicated @ A3	DRAWN	JM
		CHECKED	IM
PROJECT No	DRAWING No	ISSUE	
356.	WD - 204	A	

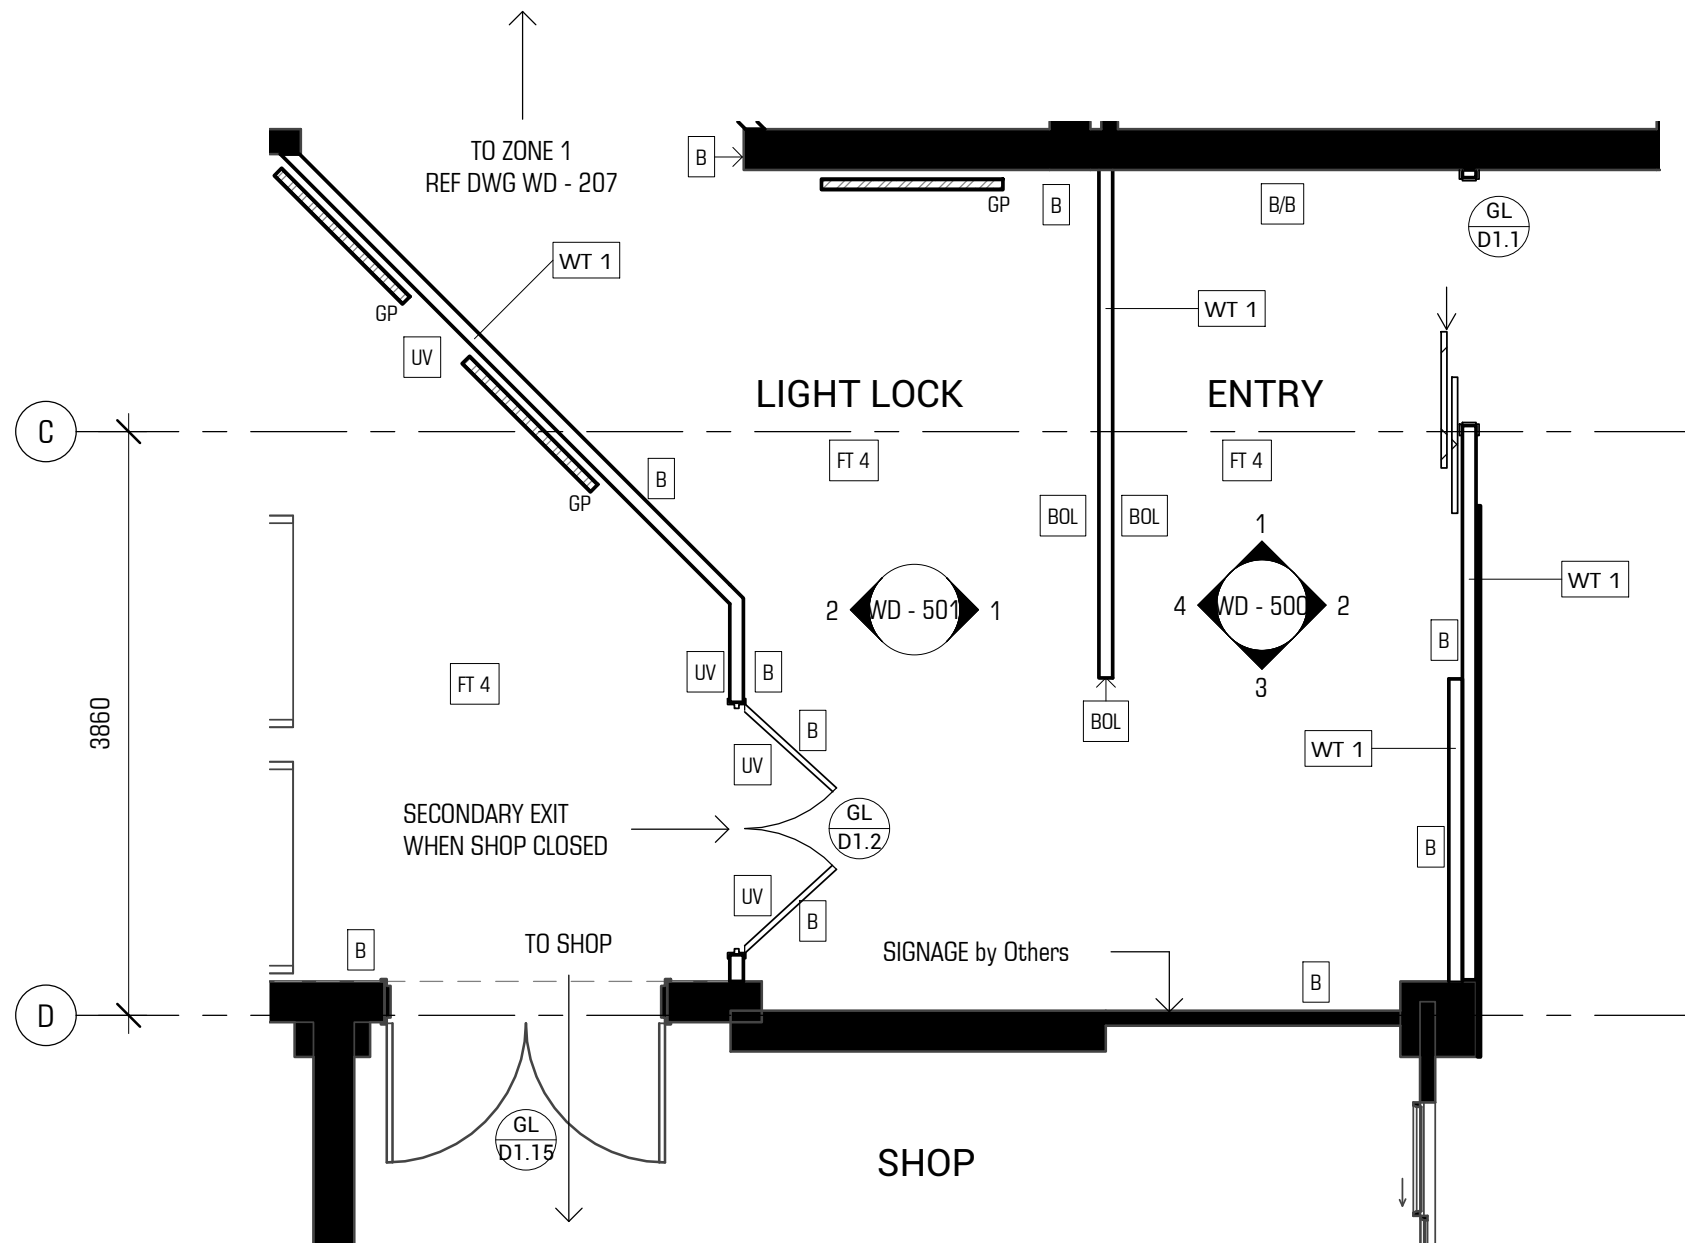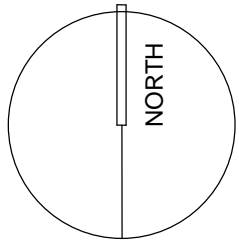

ZONE LEGEND

- ZONE 1 - LARGE KREISEL
ZONE 2 - HALL 1
ZONE 3 - UPSIDE DOWN JELLIES
ZONE 4 - SMALL KREISEL
ZONE 5 - GALLERY
ZONE 6 - HALL OF MIRRORS
ZONE 7 - HALL 2
ZONE 8 - LIFE CYCLE DISPLAY
ZONE 9 - RESEARCH EXHIBIT 1
ZONE 10 - RESEARCH EXHIBIT 2

FLOOR FINISHES LEGEND

- FT 1 - EXISTING RC SLAB WITH 100mm
SCREED TOPPING WITH FALLS TO
50mm & EPOXY FLOOR FINISH
FT 2 - CFC FLOOR PLATFORM & EPOXY
FINISH (TRAFFICABLE)
FT 3 - RC PLINTH
FT 4 - BOLON PVC TILES - JEAN NOUVEL NO.1
FT 5 - BOLON PVC TILES - GRAPHITE GREY
FT 6 - EPOXY (CLEAR / TRAFFICABLE)
FT 7 - FRP MESH PLATFORM

WALL TYPE LEGEND

- WT 1 - 90mm TIMBER STUD
WT 2 - 190mm BLOCK WALL
WT 3 - 165mm MASONRY WALL
WT 4 - 270mm MASONRY WALL
WT 5 - 150mm TIMBER STUD
WT 6 - GLASS PARTITION WALL

WALL FINISHES LEGEND

- B/B - BLACK ON BLACK PAINT - FLAT & GLOSS
B - BLACK PAINT - FLAT
UV - ULTRAVIOLET PAINT ON 'B'
BOL - BOLON PVC TILES
M - MIRROR (FRAMELESS)
W - OFF-WHITE PAINT
SH - SHROUD - CORIAN
EPX - EPOXY COATING

NOTE

Plasterboard (PB) generally to public areas &
Fibre Cement (FC) - flush, to BOH areas.
Mirrors fixed directly to framing/walls.

1 GF ENTRY ZONE - PLAN

SCALE 1 : 50

USE FIGURED DIMENSIONS. DO NOT SCALE FROM
THE DRAWINGS. CONFIRM ALL DIMENSIONS ON
SITE PRIOR TO FABRICATION OR CONSTRUCTION.
IT REMAINS THE CONTRACTOR'S RESPONSIBILITY
TO ENSURE COMPLIANCE WITH RELEVANT CODES
AND REGULATIONS IS MAINTAINED AT ALL TIMES.
THESE DRAWINGS ARE SUBJECT TO THE LAWS
OF COPYRIGHT AND MAY NOT BE REPRODUCED
BY ANY PROCESS IN FULL OR IN PART WITHOUT
THE WRITTEN APPROVAL OF CROSSLEY
ARCHITECTS PTY LTD.
14/06/2017 10:19:47 AM

PROJECT STATUS

DATE	ISSUE No.	DESCRIPTION
14.06.2017	A	TENDER



PRELIMINARY
NOT FOR CONSTRUCTION
WORK IN PROGRESS



CROSSLEY ARCHITECTS PTY LTD
LEVEL 2,13 CARNABY STREET
MAROOCHYDORE QLD 4558
AUSTRALIA

P: +61 7 5475 4800
E: i@crossleyarchitects.com
W: www.crossleyarchitects.com

© CROSSLEY ARCHITECTS PTY LTD



PROJECT	SEAWORLD JELLIES SEA WORLD, GOLD COAST		
CLIENT	VRTP		
TITLE	GF ENTRY ZONE - DETAIL PLAN		
SCALE	1 : 50	@A3	DRAWN JM CHECKED IM
PROJECT No	356.	DRAWING No	WD - 206
			ISSUE A

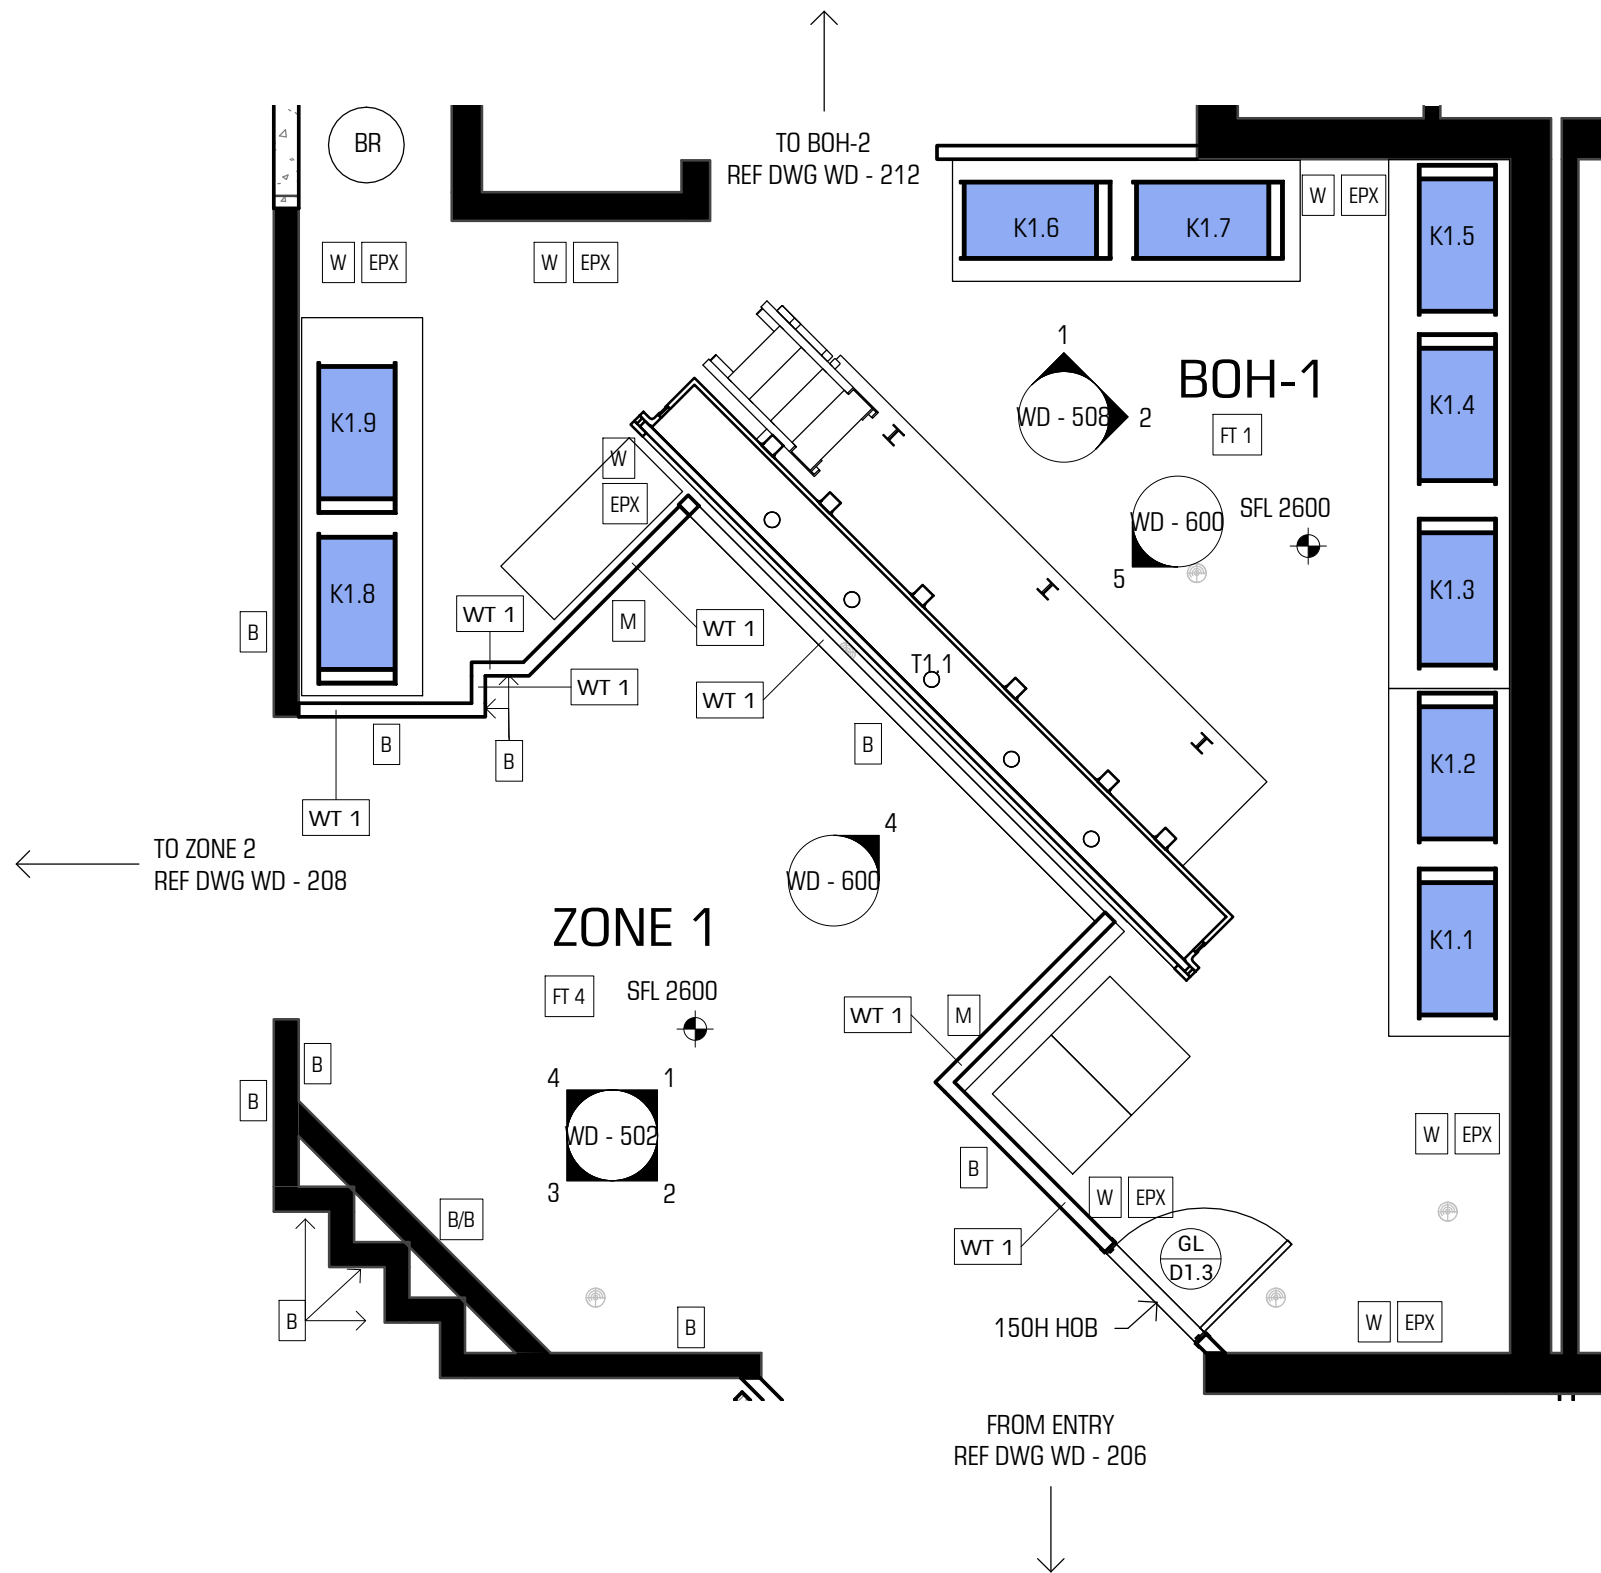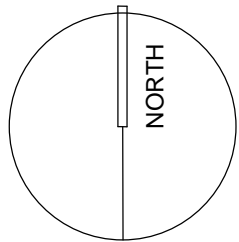

ZONE LEGEND

- ZONE 1 - LARGE KREISEL
ZONE 2 - HALL 1
ZONE 3 - UPSIDE DOWN JELLIES
ZONE 4 - SMALL KREISEL
ZONE 5 - GALLERY
ZONE 6 - HALL OF MIRRORS
ZONE 7 - HALL 2
ZONE 8 - LIFE CYCLE DISPLAY
ZONE 9 - RESEARCH EXHIBIT 1
ZONE 10 - RESEARCH EXHIBIT 2

FLOOR FINISHES LEGEND

- FT 1 - EXISTING RC SLAB WITH 100mm SCREED TOPPING WITH FALLS TO 50mm & EPOXY FLOOR FINISH
FT 2 - CFC FLOOR PLATFORM & EPOXY FINISH (TRAFFICABLE)
FT 3 - RC PLINTH
FT 4 - BOLON PVC TILES - JEAN NOUVEL NO.1
FT 5 - BOLON PVC TILES - GRAPHITE GREY
FT 6 - EPOXY (CLEAR / TRAFFICABLE)
FT 7 - FRP MESH PLATFORM

WALL TYPE LEGEND

- WT 1 - 90mm TIMBER STUD
WT 2 - 190mm BLOCK WALL
WT 3 - 165mm MASONRY WALL
WT 4 - 270mm MASONRY WALL
WT 5 - 150mm TIMBER STUD
WT 6 - GLASS PARTITION WALL

WALL FINISHES LEGEND

- B/B - BLACK ON BLACK PAINT - FLAT & GLOSS
B - BLACK PAINT - FLAT
UV - ULTRAVIOLET PAINT ON 'B'
BOL - BOLON PVC TILES
M - MIRROR (FRAMELESS)
W - OFF-WHITE PAINT
SH - SHROUD - CORIAN
EPX - EPOXY COATING

NOTE

Plasterboard (PB) generally to public areas & Fibre Cement (FC) - flush, to BOH areas.
Mirrors fixed directly to framing/walls.

1 GF ZONE 1 & BOH-1 - PLAN
SCALE 1 : 50

USE FIGURED DIMENSIONS. DO NOT SCALE FROM THE DRAWINGS. CONFIRM ALL DIMENSIONS ON SITE PRIOR TO FABRICATION OR CONSTRUCTION. IT REMAINS THE CONTRACTOR'S RESPONSIBILITY TO ENSURE COMPLIANCE WITH RELEVANT CODES AND REGULATIONS IS MAINTAINED AT ALL TIMES. THESE DRAWINGS ARE SUBJECT TO THE LAWS OF COPYRIGHT AND MAY NOT BE REPRODUCED BY ANY PROCESS IN FULL OR IN PART WITHOUT THE WRITTEN APPROVAL OF CROSSLEY ARCHITECTS PTY LTD.
14/06/2017 10:19:49 AM

PROJECT STATUS

DATE	ISSUE No.	DESCRIPTION
14.06.2017	A	TENDER



PRELIMINARY
NOT FOR CONSTRUCTION
WORK IN PROGRESS

CROSSLEY ARCHITECTS PTY LTD
LEVEL 2,13 CARNABY STREET
MAROOCHYDORE QLD 4558
AUSTRALIA

P: +61 7 5475 4800
E: i@crossleyarchitects.com
W: www.crossleyarchitects.com

© CROSSLEY ARCHITECTS PTY LTD



PROJECT SEAWORLD JELLIES
SEA WORLD, GOLD COAST


CLIENT VRTP

TITLE GF ZONE 1 & BOH-1 - DETAIL PLAN

SCALE 1 : 50 @A3 DRAWN JM CHECKED IM

PROJECT No 356. DRAWING No WD - 207 ISSUE

A

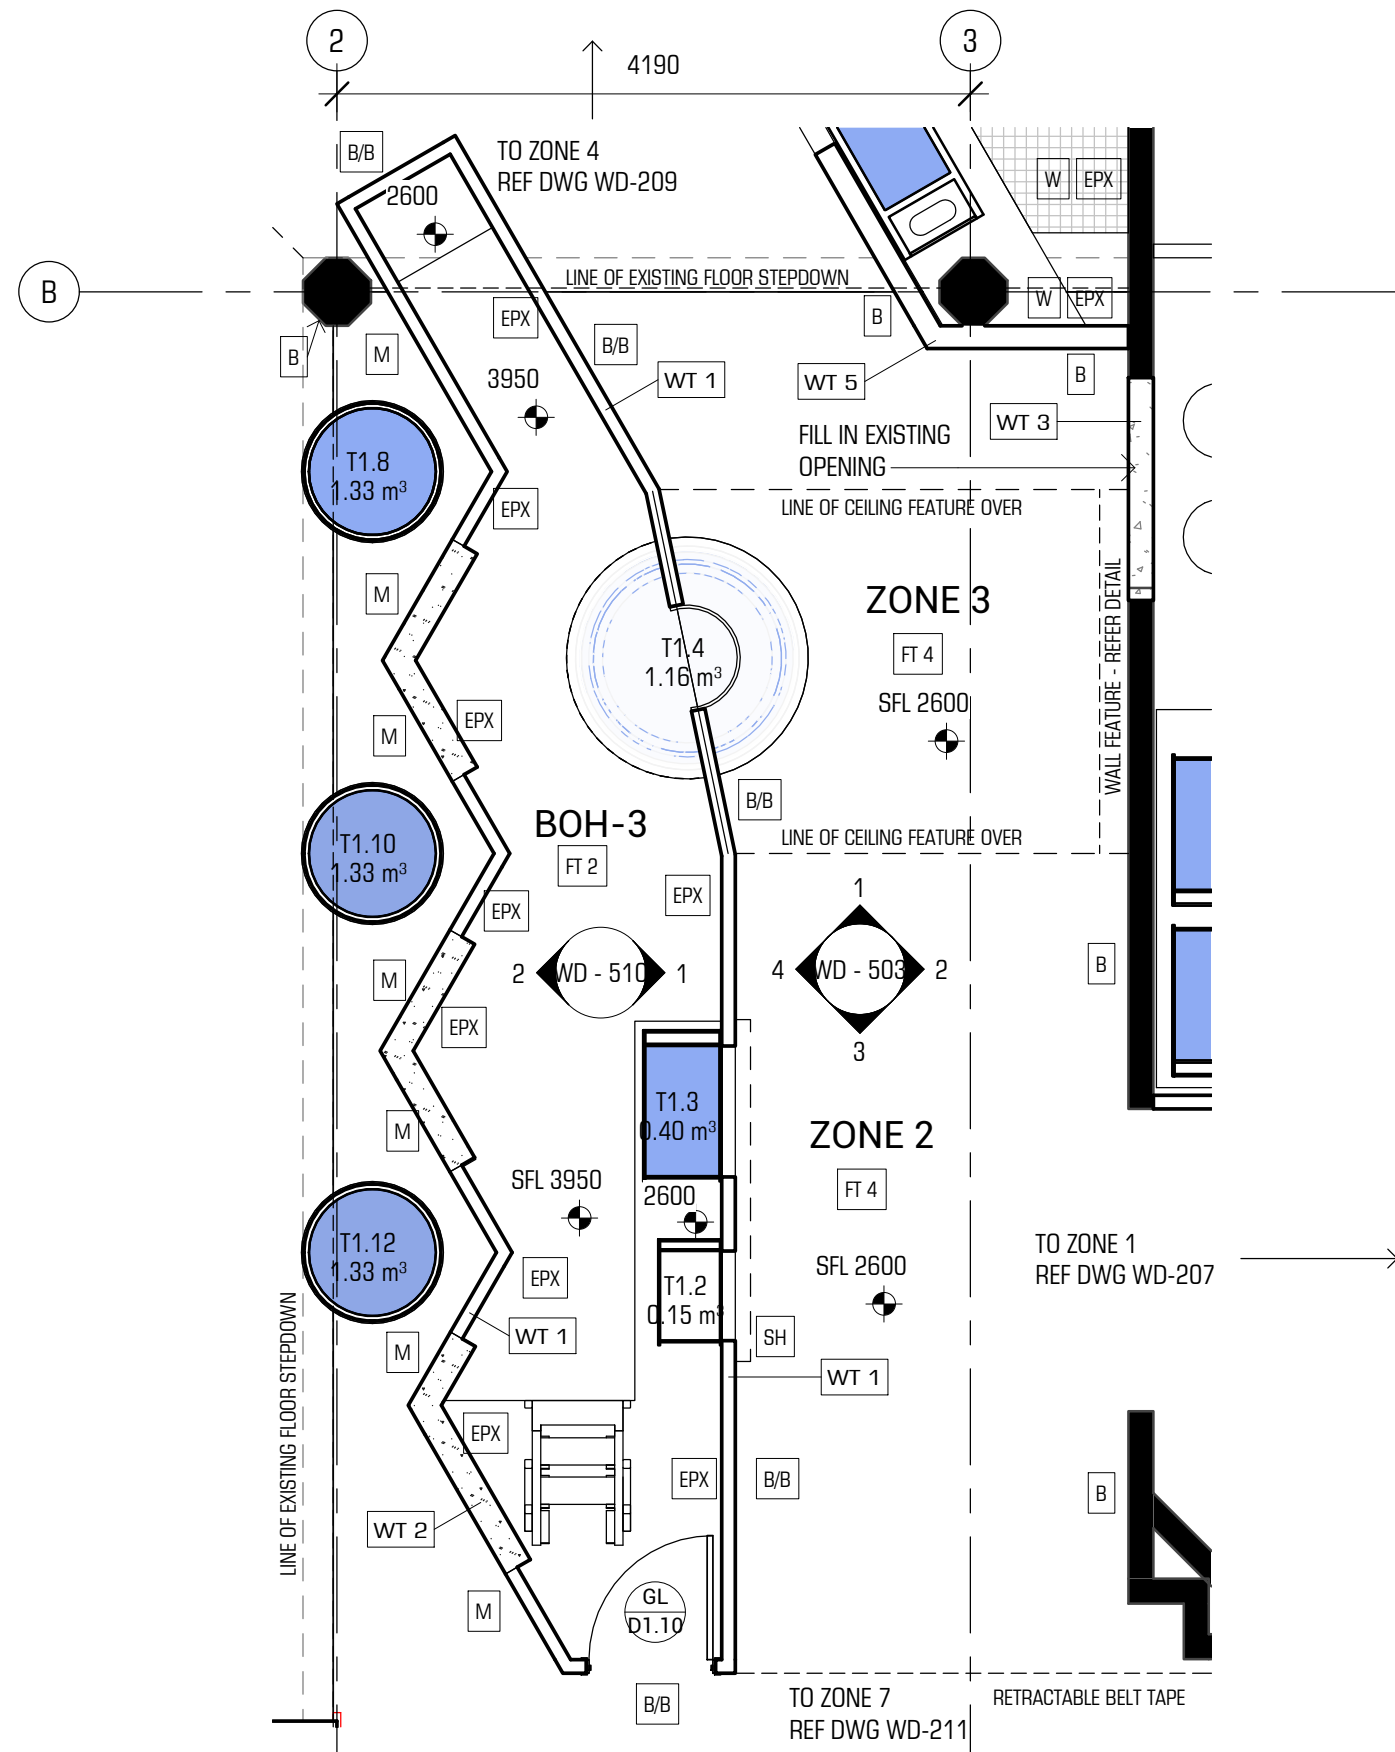

ZONE LEGEND

- ZONE 1 - LARGE KREISEL
ZONE 2 - HALL 1
ZONE 3 - UPSIDE DOWN JELLIES
ZONE 4 - SMALL KREISEL
ZONE 5 - GALLERY
ZONE 6 - HALL OF MIRRORS
ZONE 7 - HALL 2
ZONE 8 - LIFE CYCLE DISPLAY
ZONE 9 - RESEARCH EXHIBIT 1
ZONE 10 - RESEARCH EXHIBIT 2

FLOOR FINISHES LEGEND

- FT 1 - EXISTING RC SLAB WITH 100mm SCREED TOPPING WITH FALLS TO 50mm & EPOXY FLOOR FINISH
FT 2 - CFC FLOOR PLATFORM & EPOXY FINISH (TRAFFICABLE)
FT 3 - RC PLINTH
FT 4 - BOLON PVC TILES - JEAN NOUVEL NO.1
FT 5 - BOLON PVC TILES - GRAPHITE GREY
FT 6 - EPOXY (CLEAR / TRAFFICABLE)
FT 7 - FRP MESH PLATFORM

WALL TYPE LEGEND

- WT 1 - 90mm TIMBER STUD
WT 2 - 190mm BLOCK WALL
WT 3 - 165mm MASONRY WALL
WT 4 - 270mm MASONRY WALL
WT 5 - 150mm TIMBER STUD
WT 6 - GLASS PARTITION WALL

WALL FINISHES LEGEND

- B/B - BLACK ON BLACK PAINT - FLAT & GLOSS
B - BLACK PAINT - FLAT
UV - ULTRAVIOLET PAINT ON 'B'
BOL - BOLON PVC TILES
M - MIRROR (FRAMELESS)
W - OFF-WHITE PAINT
SH - SHROUD - CORIAN
EPX - EPOXY COATING

NOTE

Plasterboard (PB) generally to public areas & Fibre Cement (FC) - flush, to BOH areas.
Mirrors fixed directly to framing/walls.

1 GF ZONE 2/3 - PLAN

SCALE 1 : 50

USE FIGURED DIMENSIONS. DO NOT SCALE FROM THE DRAWINGS. CONFIRM ALL DIMENSIONS ON SITE PRIOR TO FABRICATION OR CONSTRUCTION. IT REMAINS THE CONTRACTOR'S RESPONSIBILITY TO ENSURE COMPLIANCE WITH RELEVANT CODES AND REGULATIONS IS MAINTAINED AT ALL TIMES. THESE DRAWINGS ARE SUBJECT TO THE LAWS OF COPYRIGHT AND MAY NOT BE REPRODUCED BY ANY PROCESS IN FULL OR IN PART WITHOUT THE WRITTEN APPROVAL OF CROSSLEY ARCHITECTS PTY LTD.
14/06/2017 10:19:52 AM

PROJECT STATUS

DATE	ISSUE No.	DESCRIPTION
14.06.2017	A	TENDER



PRELIMINARY
NOT FOR CONSTRUCTION
WORK IN PROGRESS

CROSSLEY ARCHITECTS PTY LTD
LEVEL 2,13 CARNABY STREET
MAROOCHYDORE QLD 4558
AUSTRALIA

P: +61 7 5475 4800
E: i@crossleyarchitects.com
W: www.crossleyarchitects.com

© CROSSLEY ARCHITECTS PTY LTD



PROJECT SEAWORLD JELLIES
SEA WORLD, GOLD COAST

CLIENT VRTP

TITLE GF ZONE 2/3 - DETAIL PLAN

SCALE 1 : 50 @A3

DRAWN JM

CHECKED IM



PROJECT No 356.

DRAWING No

WD - 208

ISSUE

A

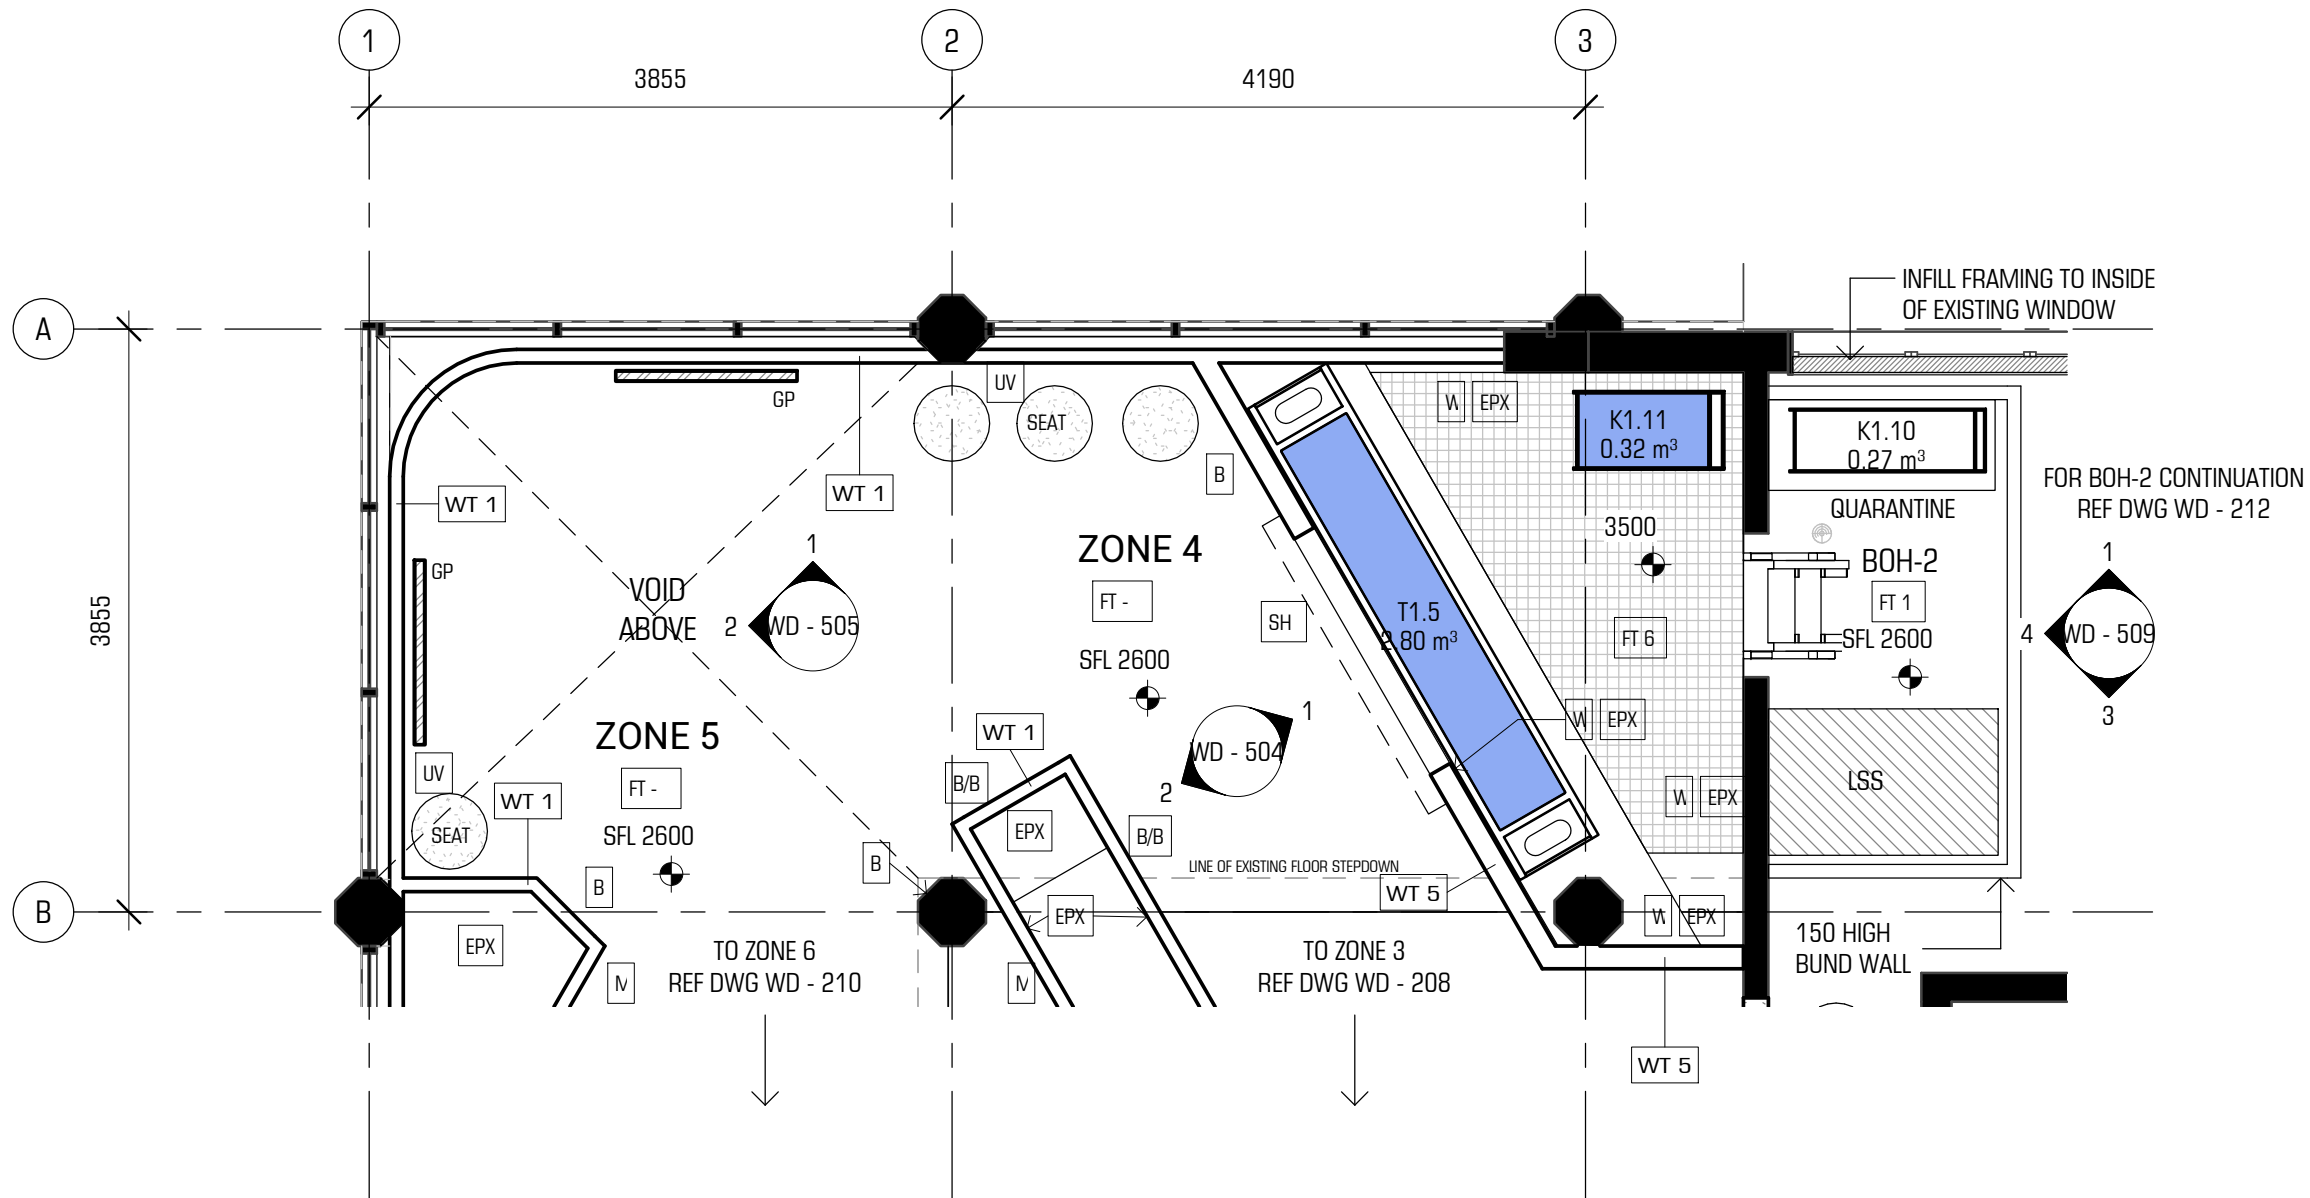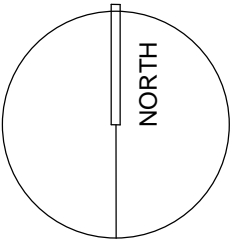

ZONE LEGEND

- ZONE 1 - LARGE KREISEL
ZONE 2 - HALL 1
ZONE 3 - UPSIDE DOWN JELLIES
ZONE 4 - SMALL KREISEL
ZONE 5 - GALLERY
ZONE 6 - HALL OF MIRRORS
ZONE 7 - HALL 2
ZONE 8 - LIFE CYCLE DISPLAY
ZONE 9 - RESEARCH EXHIBIT 1
ZONE 10 - RESEARCH EXHIBIT 2

FLOOR FINISHES LEGEND

- FT 1 - EXISTING RC SLAB WITH 100mm SCREED TOPPING WITH FALLS TO 50mm & EPOXY FLOOR FINISH
FT 2 - CFC FLOOR PLATFORM & EPOXY FINISH (TRAFFICABLE)
FT 3 - RC PLINTH
FT 4 - BOLON PVC TILES - JEAN NOUVEL NO.1
FT 5 - BOLON PVC TILES - GRAPHITE GREY
FT 6 - EPOXY (CLEAR / TRAFFICABLE)
FT 7 - FRP MESH PLATFORM

WALL TYPE LEGEND

- WT 1 - 90mm TIMBER STUD
WT 2 - 190mm BLOCK WALL
WT 3 - 165mm MASONRY WALL
WT 4 - 270mm MASONRY WALL
WT 5 - 150mm TIMBER STUD
WT 6 - GLASS PARTITION WALL

WALL FINISHES LEGEND

- B/B - BLACK ON BLACK PAINT - FLAT & GLOSS
B - BLACK PAINT - FLAT
UV - ULTRAVIOLET PAINT ON 'B'
BOL - BOLON PVC TILES
M - MIRROR (FRAMELESS)
W - OFF-WHITE PAINT
SH - SHROUD - CORIAN
EPX - EPOXY COATING

NOTE

Plasterboard (PB) generally to public areas &
Fibre Cement (FC) - flush, to BOH areas.
Mirrors fixed directly to framing/walls.

1 GF ZONE 4/5 - PLAN

SCALE 1 : 50

USE FIGURED DIMENSIONS. DO NOT SCALE FROM THE DRAWINGS. CONFIRM ALL DIMENSIONS ON SITE PRIOR TO FABRICATION OR CONSTRUCTION. IT REMAINS THE CONTRACTOR'S RESPONSIBILITY TO ENSURE COMPLIANCE WITH RELEVANT CODES AND REGULATIONS IS MAINTAINED AT ALL TIMES. THESE DRAWINGS ARE SUBJECT TO THE LAWS OF COPYRIGHT AND MAY NOT BE REPRODUCED BY ANY PROCESS IN FULL OR IN PART WITHOUT THE WRITTEN APPROVAL OF CROSSLEY ARCHITECTS PTY LTD.
14/06/2017 10:19:53 AM

PROJECT STATUS

DATE	ISSUE No.	DESCRIPTION
14.06.2017	A	TENDER



PRELIMINARY
NOT FOR CONSTRUCTION
WORK IN PROGRESS

CROSSLEY ARCHITECTS PTY LTD
LEVEL 2,13 CARNABY STREET
MAROOCHYDORE QLD 4558
AUSTRALIA

P: +61 7 5475 4800
E: i@crossleyarchitects.com
W: www.crossleyarchitects.com

© CROSSLEY ARCHITECTS PTY LTD



PROJECT SEAWORLD JELLIES
SEA WORLD, GOLD COAST

CLIENT VRTP

TITLE GF ZONE 4/5 - DETAIL PLAN

SCALE 1 : 50 @A3

DRAWN JM

CHECKED IM


PROJECT No 356.

DRAWING No

WD - 209

ISSUE

A

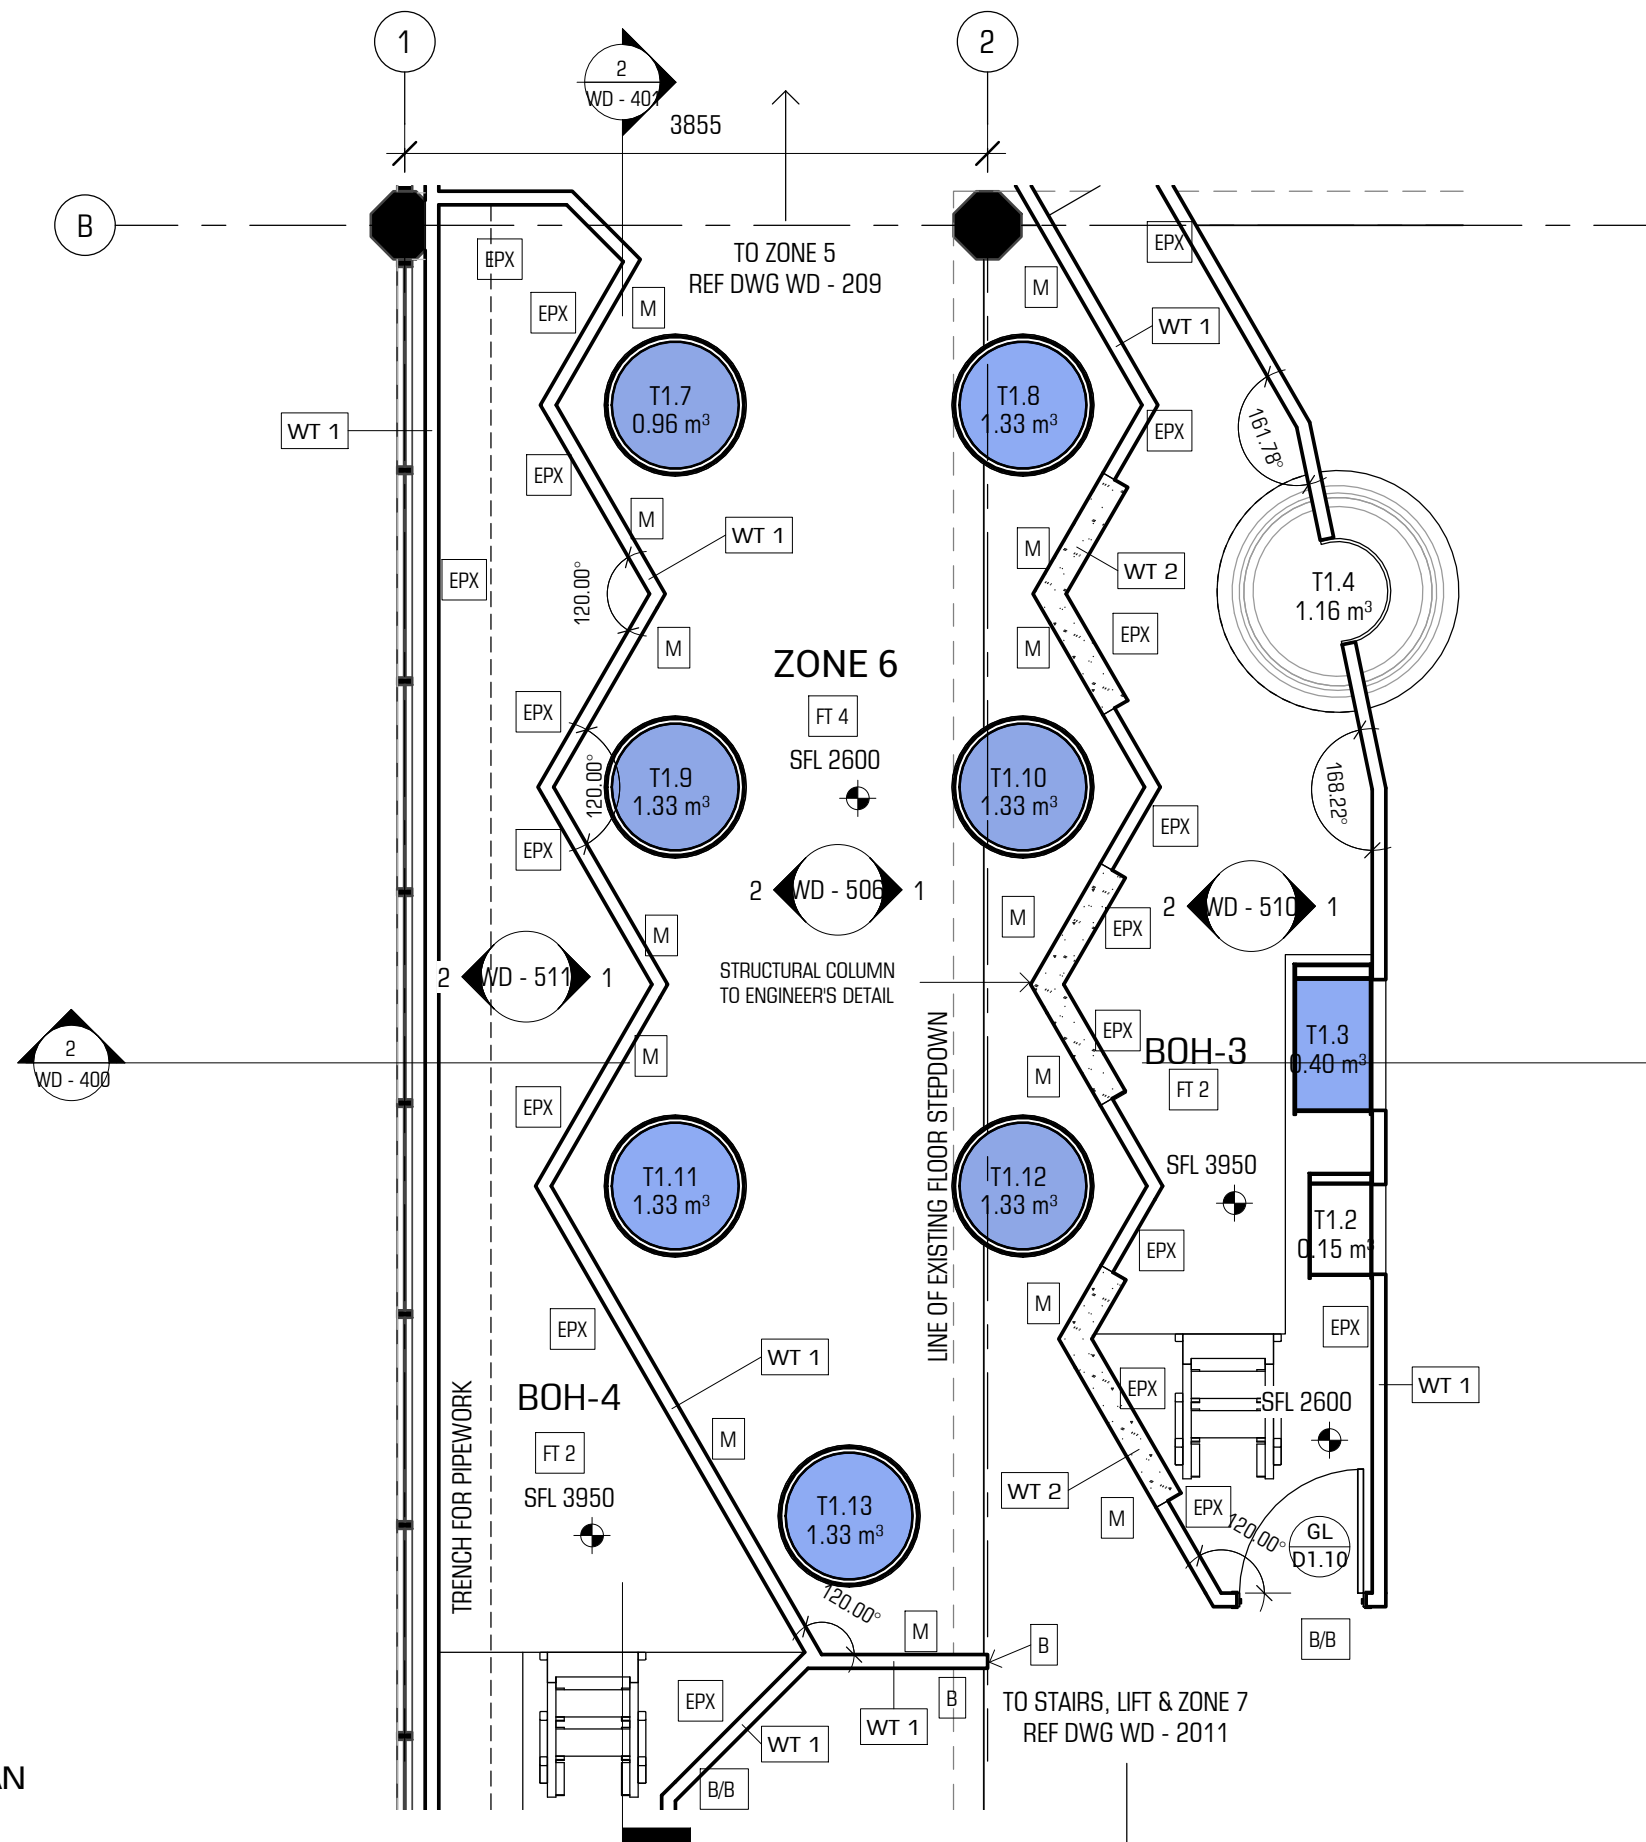

ZONE LEGEND

- ZONE 1 - LARGE KREISEL
ZONE 2 - HALL 1
ZONE 3 - UPSIDE DOWN JELLIES
ZONE 4 - SMALL KREISEL
ZONE 5 - GALLERY
ZONE 6 - HALL OF MIRRORS
ZONE 7 - HALL 2
ZONE 8 - LIFE CYCLE DISPLAY
ZONE 9 - RESEARCH EXHIBIT 1
ZONE 10 - RESEARCH EXHIBIT 2

FLOOR FINISHES LEGEND

- FT 1 - EXISTING RC SLAB WITH 100mm
SCREED TOPPING WITH FALLS TO
50mm & EPOXY FLOOR FINISH
FT 2 - CFC FLOOR PLATFORM & EPOXY
FINISH (TRAFFICABLE)
FT 3 - RC PLINTH
FT 4 - BOLON PVC TILES - JEAN NOUVEL NO.1
FT 5 - BOLON PVC TILES - GRAPHITE GREY
FT 6 - EPOXY (CLEAR / TRAFFICABLE)
FT 7 - FRP MESH PLATFORM

WALL TYPE LEGEND

- WT 1 - 90mm TIMBER STUD
WT 2 - 190mm BLOCK WALL
WT 3 - 165mm MASONRY WALL
WT 4 - 270mm MASONRY WALL
WT 5 - 150mm TIMBER STUD
WT 6 - GLASS PARTITION WALL

WALL FINISHES LEGEND

- B/B - BLACK ON BLACK PAINT - FLAT & GLOSS
B - BLACK PAINT - FLAT
UV - ULTRAVIOLET PAINT ON 'B'
BOL - BOLON PVC TILES
M - MIRROR (FRAMELESS)
W - OFF-WHITE PAINT
SH - SHROUD - CORIAN
EPX - EPOXY COATING

NOTE

Plasterboard (PB) generally to public areas &
Fibre Cement (FC) - flush, to BOH areas.
Mirrors fixed directly to framing/walls.

1 GF ZONE 6 & BOH 3/4 - PLAN

SCALE 1 : 50

USE FIGURED DIMENSIONS. DO NOT SCALE FROM
THE DRAWINGS. CONFIRM ALL DIMENSIONS ON
SITE PRIOR TO FABRICATION OR CONSTRUCTION.
IT REMAINS THE CONTRACTOR'S RESPONSIBILITY
TO ENSURE COMPLIANCE WITH RELEVANT CODES
AND REGULATIONS IS MAINTAINED AT ALL TIMES.
THESE DRAWINGS ARE SUBJECT TO THE LAWS
OF COPYRIGHT AND MAY NOT BE REPRODUCED
BY ANY PROCESS IN FULL OR IN PART WITHOUT
THE WRITTEN APPROVAL OF CROSSLEY
ARCHITECTS PTY LTD.
14/06/2017 10:19:57 AM

PROJECT STATUS

DATE	ISSUE No.	DESCRIPTION
14.06.2017	A	TENDER



PRELIMINARY
NOT FOR CONSTRUCTION
WORK IN PROGRESS

CROSSLEY ARCHITECTS PTY LTD
LEVEL 2, 13 CARNABY STREET
MAROOCHYDORE QLD 4558
AUSTRALIA

P: +61 7 5475 4800
E: i@crossleyarchitects.com
W: www.crossleyarchitects.com

© CROSSLEY ARCHITECTS PTY LTD



PROJECT SEAWORLD JELLIES
SEA WORLD, GOLD COAST

CLIENT VRTP


TITLE GF ZONE 6 & BOH-3/4 - DETAIL PLAN

SCALE 1 : 50 @A3 DRAWN JM CHECKED IM

PROJECT No. 356. DRAWING No. WD - 210 ISSUE

356. WD - 210

A

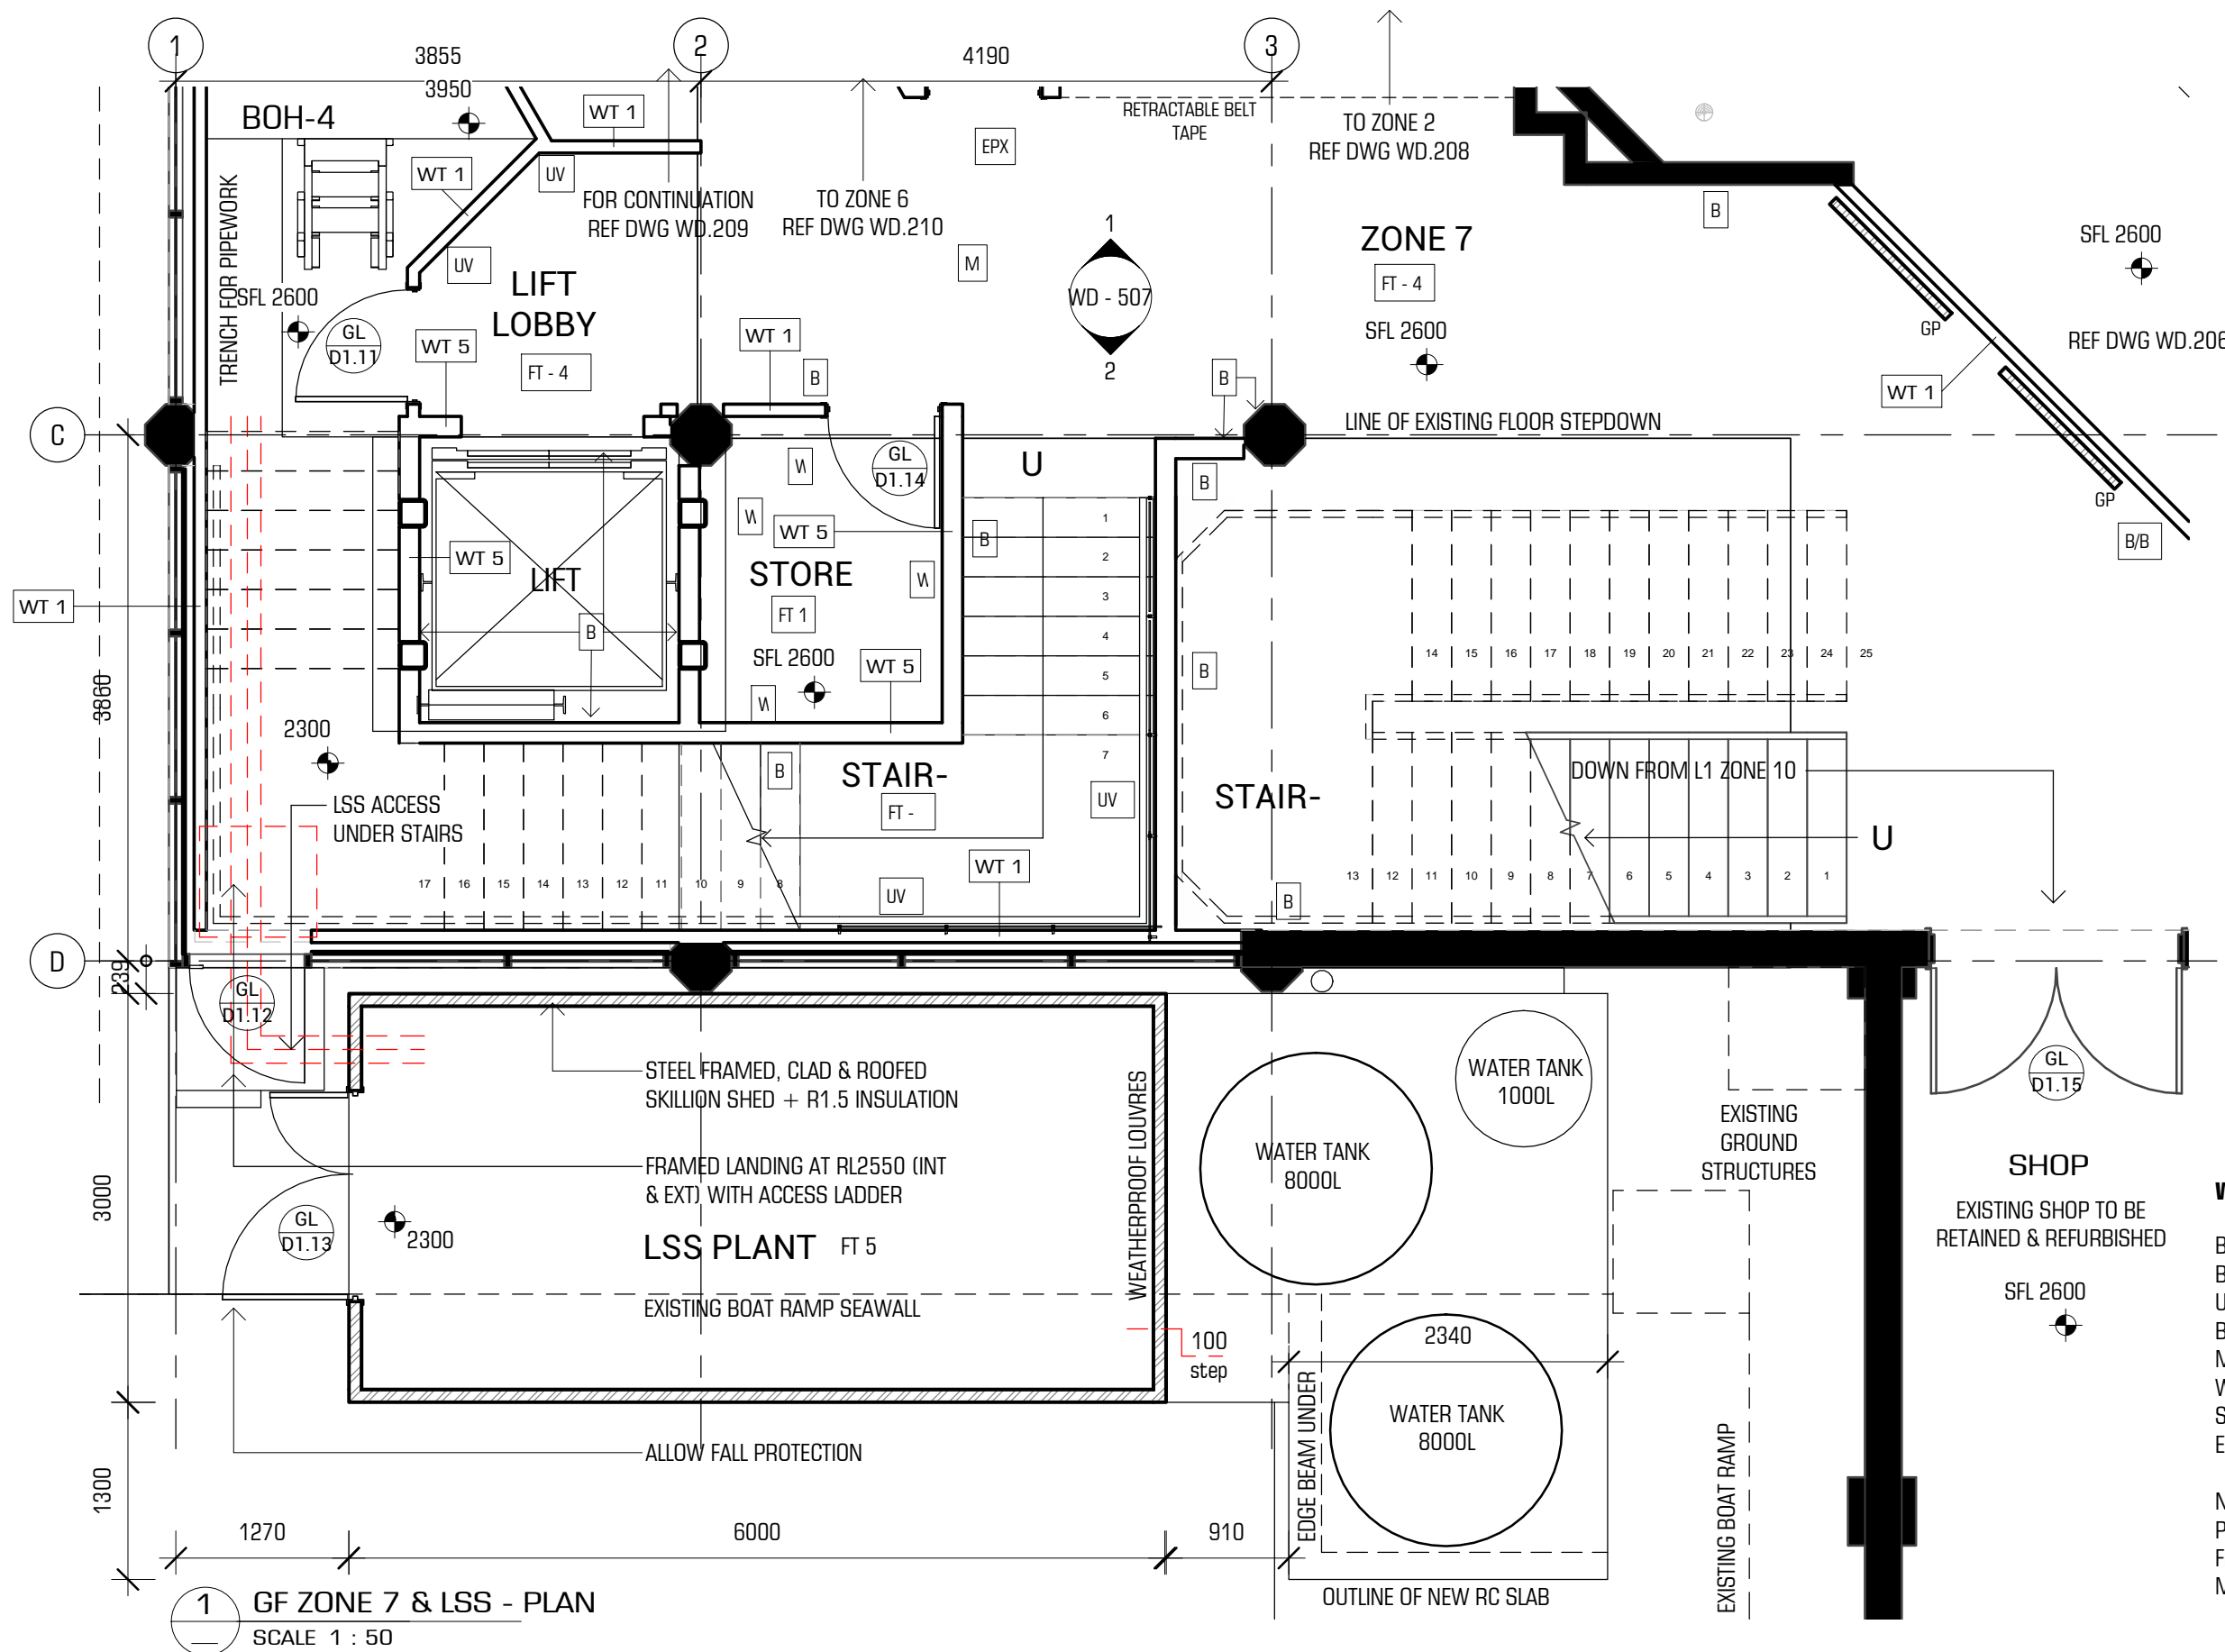

ZONE LEGEND

- ZONE 1 - LARGE KREISEL
 ZONE 2 - HALL 1
 ZONE 3 - UPSIDE DOWN JELLIES
 ZONE 4 - SMALL KREISEL
 ZONE 5 - GALLERY
 ZONE 6 - HALL OF MIRRORS
 ZONE 7 - HALL 2
 ZONE 8 - LIFE CYCLE DISPLAY
 ZONE 9 - RESEARCH EXHIBIT 1
 ZONE 10 - RESEARCH EXHIBIT 2

WALL TYPE LEGEND

- WT 1 - 90mm TIMBER STUD
 WT 2 - 190mm BLOCK WALL
 WT 3 - 165mm MASONRY WALL
 WT 4 - 270mm MASONRY WALL
 WT 5 - 150mm TIMBER STUD
 WT 6 - GLASS PARTITION WALL

FLOOR FINISHES LEGEND

- FT 1 - EXISTING RC SLAB WITH 100mm SCREED TOPPING WITH FALLS TO 50mm & EPOXY FLOOR FINISH
 FT 2 - CFC FLOOR PLATFORM & EPOXY FINISH (TRAFFICABLE)
 FT 3 - RC PLINTH
 FT 4 - BOLON PVC TILES - JEAN NOUVEL NO.1
 FT 5 - BOLON PVC TILES - GRAPHITE GREY
 FT 6 - EPOXY (CLEAR / TRAFFICABLE)
 FT 7 - FRP MESH PLATFORM

WALL FINISHES LEGEND

- B/B - BLACK ON BLACK PAINT - FLAT & GLOSS
 B - BLACK PAINT - FLAT
 UV - ULTRAVIOLET PAINT ON 'B'
 BOL - BOLON PVC TILES
 M - MIRROR (FRAMELESS)
 W - OFF-WHITE PAINT
 SH - SHROUD - CORIAN
 EPX - EPOXY COATING

NOTE

Plasterboard (PB) generally to public areas & Fibre Cement (FC) - flush, to BOH areas.
 Mirrors fixed directly to framing/walls.

1 GF ZONE 7 & LSS - PLAN
 SCALE 1 : 50

USE FIGURED DIMENSIONS. DO NOT SCALE FROM THE DRAWINGS. CONFIRM ALL DIMENSIONS ON SITE PRIOR TO FABRICATION OR CONSTRUCTION. IT REMAINS THE CONTRACTOR'S RESPONSIBILITY TO ENSURE COMPLIANCE WITH RELEVANT CODES AND REGULATIONS IS MAINTAINED AT ALL TIMES. THESE DRAWINGS ARE SUBJECT TO THE LAWS OF COPYRIGHT AND MAY NOT BE REPRODUCED BY ANY PROCESS IN FULL OR IN PART WITHOUT THE WRITTEN APPROVAL OF CROSSLEY ARCHITECTS PTY LTD.
 14/06/2017 10:19:59 AM

PROJECT STATUS

DATE	ISSUE No.	DESCRIPTION
14.06.2017	A	TENDER



**PRELIMINARY
 NOT FOR CONSTRUCTION
 WORK IN PROGRESS**



CROSSLEY ARCHITECTS PTY LTD
 LEVEL 2,13 CARNABY STREET
 MAROOCHYDORE QLD 4558
 AUSTRALIA

P: +61 7 5475 4800
 E: i@crossleyarchitects.com
 W: www.crossleyarchitects.com

© CROSSLEY ARCHITECTS PTY LTD



PROJECT	SEAWORLD JELLIES SEA WORLD, GOLD COAST		
CLIENT	VRTP		
TITLE	GF ZONE 7 & LSS - DETAIL PLAN		
SCALE	1 : 50 @A3	DRAWN	JM
PROJECT No	356.	DRAWING No	WD - 211
CHECKED	IM	ISSUE	A

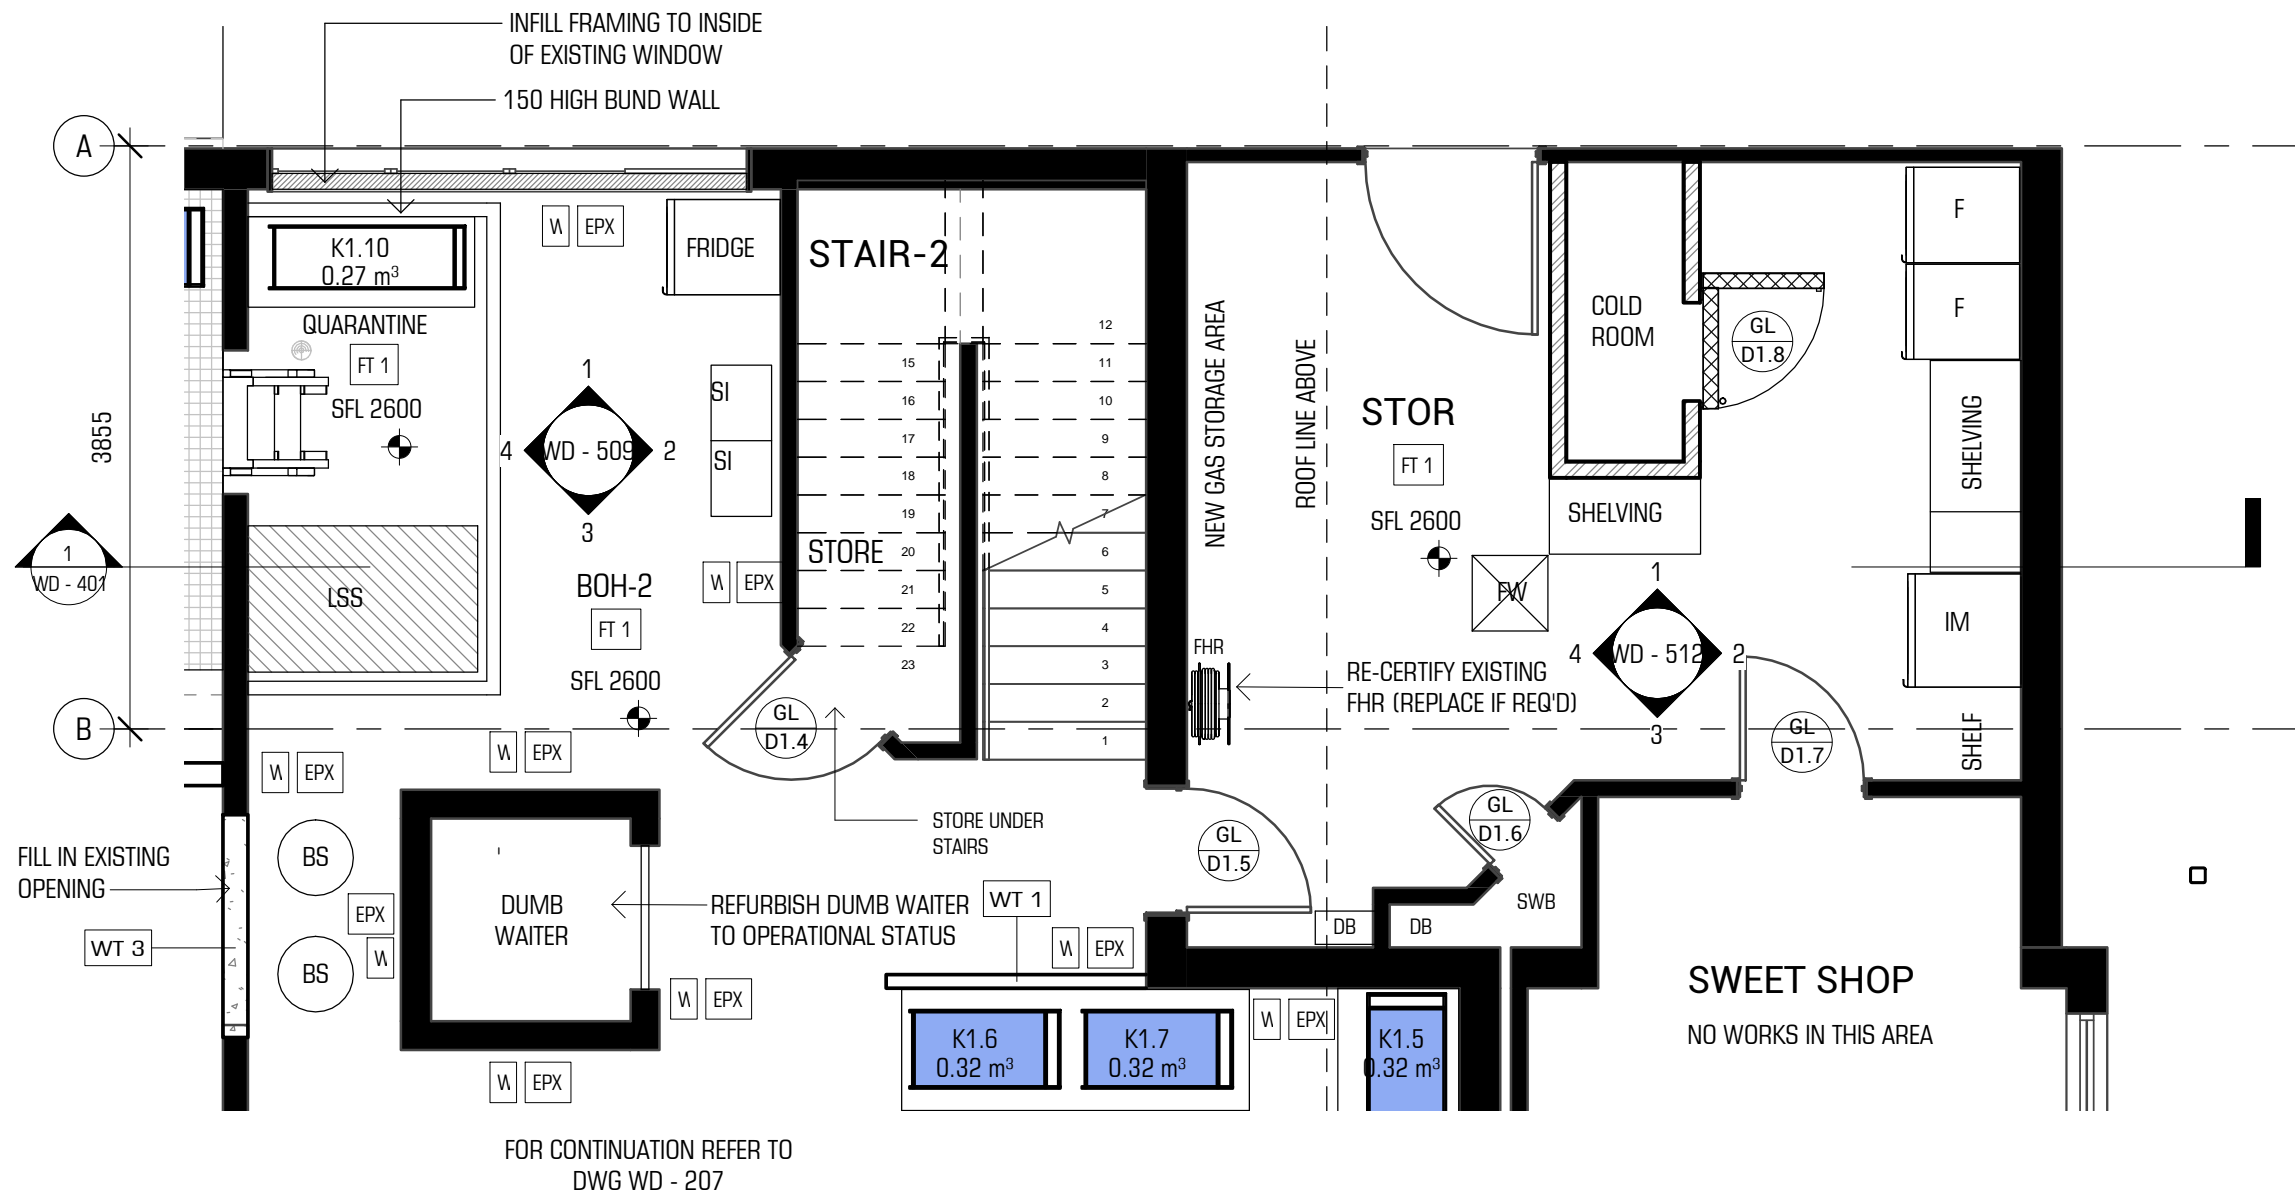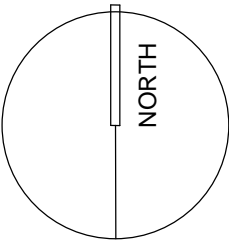

ZONE LEGEND

- ZONE 1 - LARGE KREISEL
ZONE 2 - HALL 1
ZONE 3 - UPSIDE DOWN JELLIES
ZONE 4 - SMALL KREISEL
ZONE 5 - GALLERY
ZONE 6 - HALL OF MIRRORS
ZONE 7 - HALL 2
ZONE 8 - LIFE CYCLE DISPLAY
ZONE 9 - RESEARCH EXHIBIT 1
ZONE 10 - RESEARCH EXHIBIT 2

FLOOR FINISHES LEGEND

- FT 1 - EXISTING RC SLAB WITH 100mm SCREED TOPPING WITH FALLS TO 50mm & EPOXY FLOOR FINISH
FT 2 - CFC FLOOR PLATFORM & EPOXY FINISH (TRAFFICABLE)
FT 3 - RC PLINTH
FT 4 - BOLON PVC TILES - JEAN NOUVEL NO.1
FT 5 - BOLON PVC TILES - GRAPHITE GREY
FT 6 - EPOXY (CLEAR / TRAFFICABLE)
FT 7 - FRP MESH PLATFORM

WALL TYPE LEGEND

- WT 1 - 90mm TIMBER STUD
WT 2 - 190mm BLOCK WALL
WT 3 - 165mm MASONRY WALL
WT 4 - 270mm MASONRY WALL
WT 5 - 150mm TIMBER STUD
WT 6 - GLASS PARTITION WALL

WALL FINISHES LEGEND

- B/B - BLACK ON BLACK PAINT - FLAT & GLOSS
B - BLACK PAINT - FLAT
UV - ULTRAVIOLET PAINT ON 'B'
BOL - BOLON PVC TILES
M - MIRROR (FRAMELESS)
W - OFF-WHITE PAINT
SH - SHROUD - CORIAN
EPX - EPOXY COATING

NOTE
Plasterboard (PB) generally to public areas &
Fibre Cement (FC) - flush, to BOH areas.
Mirrors fixed directly to framing/walls.

1 GF BOH-2 & STORE PLAN

SCALE 1 : 50

USE FIGURED DIMENSIONS. DO NOT SCALE FROM THE DRAWINGS. CONFIRM ALL DIMENSIONS ON SITE PRIOR TO FABRICATION OR CONSTRUCTION. IT REMAINS THE CONTRACTOR'S RESPONSIBILITY TO ENSURE COMPLIANCE WITH RELEVANT CODES AND REGULATIONS IS MAINTAINED AT ALL TIMES. THESE DRAWINGS ARE SUBJECT TO THE LAWS OF COPYRIGHT AND MAY NOT BE REPRODUCED BY ANY PROCESS IN FULL OR IN PART WITHOUT THE WRITTEN APPROVAL OF CROSSLEY ARCHITECTS PTY LTD.
14/06/2017 10:20:00 AM

PROJECT STATUS		
DATE	ISSUE No.	DESCRIPTION
14.06.2017	A	TENDER




PRELIMINARY
NOT FOR CONSTRUCTION
WORK IN PROGRESS

CROSSLEY ARCHITECTS PTY LTD
LEVEL 2,13 CARNABY STREET
MAROOCHYDORE QLD 4558
AUSTRALIA

P: +61 7 5475 4800
E: i@crossleyarchitects.com
W: www.crossleyarchitects.com
© CROSSLEY ARCHITECTS PTY LTD



PROJECT	SEAWORLD JELLIES SEA WORLD, GOLD COAST		
CLIENT	VRTP		
TITLE	GF BOH-2 & STORE - DETAIL PLAN		
SCALE	1 : 50 @A3	DRAWN	JM
PROJECT No	356.	DRAWING No	WD - 212
		CHECKED	IM
		ISSUE	A

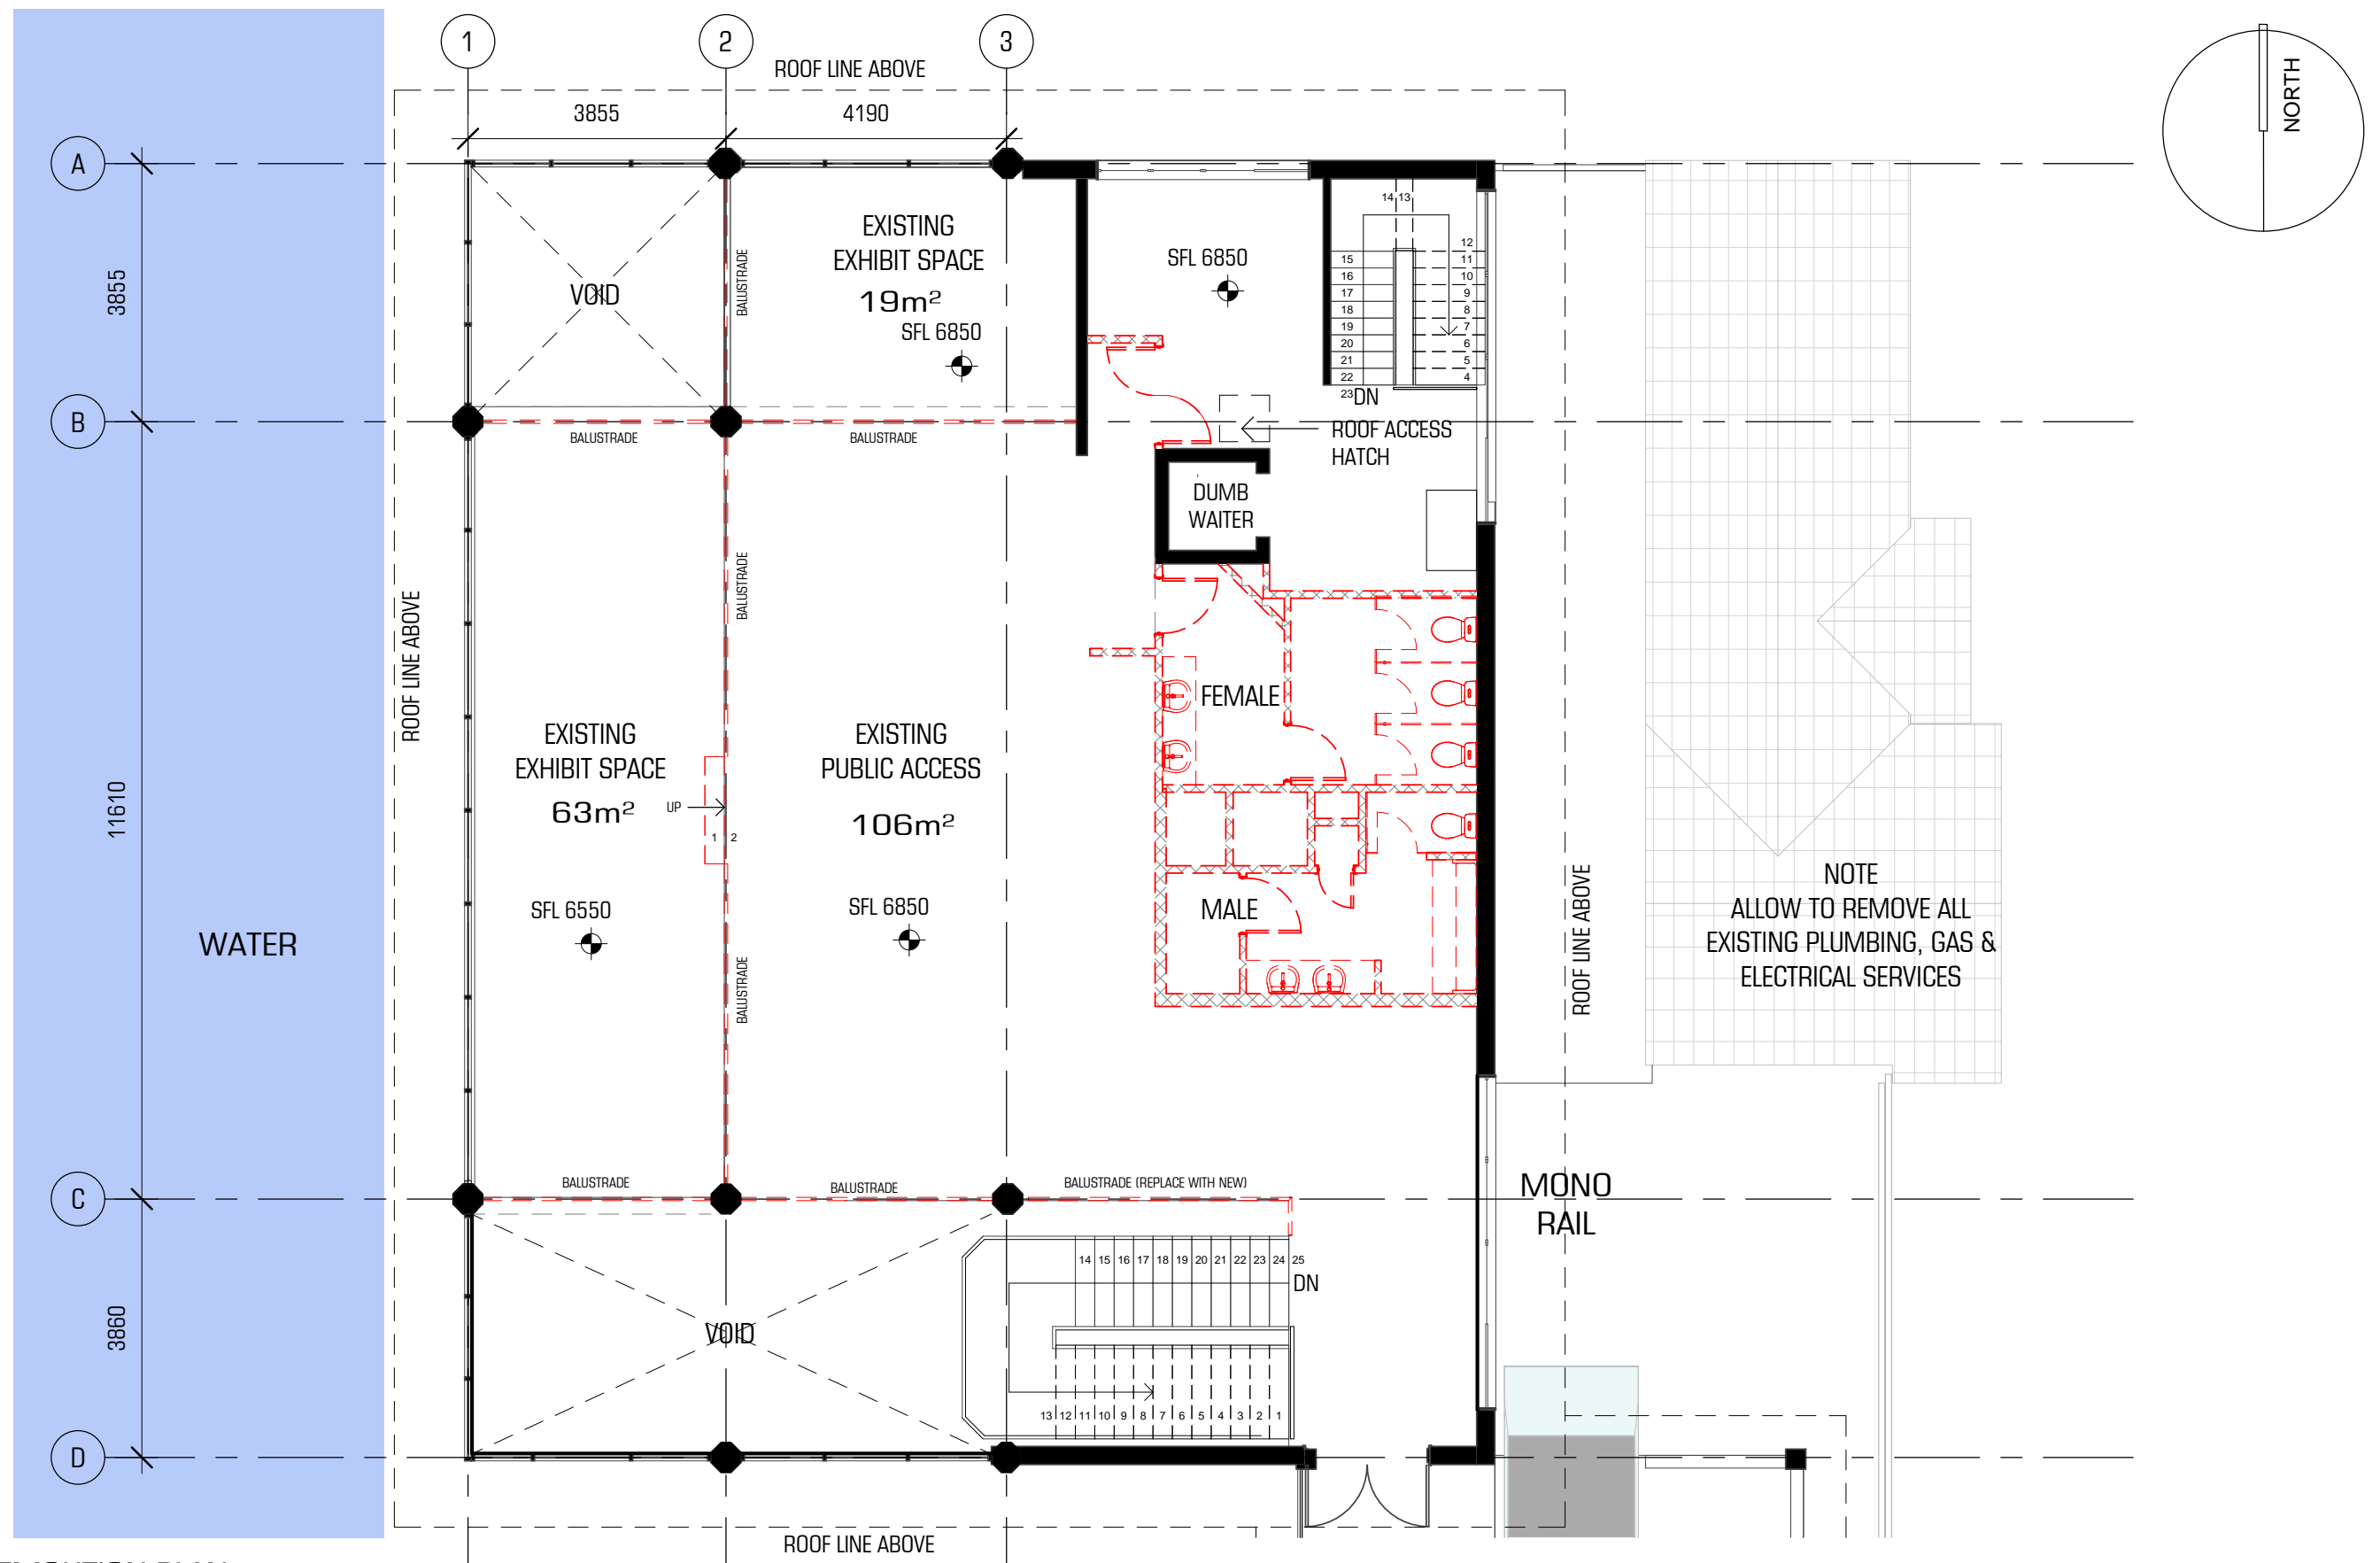

1 LEVEL 1 - DEMOLITION PLAN
SCALE 1 : 100

USE FIGURED DIMENSIONS. DO NOT SCALE FROM THE DRAWINGS. CONFIRM ALL DIMENSIONS ON SITE PRIOR TO FABRICATION OR CONSTRUCTION. IT REMAINS THE CONTRACTOR'S RESPONSIBILITY TO ENSURE COMPLIANCE WITH RELEVANT CODES AND REGULATIONS IS MAINTAINED AT ALL TIMES. THESE DRAWINGS ARE SUBJECT TO THE LAWS OF COPYRIGHT AND MAY NOT BE REPRODUCED BY ANY PROCESS IN FULL OR IN PART WITHOUT THE WRITTEN APPROVAL OF CROSSLEY ARCHITECTS PTY LTD.
14/06/2017 10:20:02 AM

PROJECT STATUS

DATE	ISSUE No.	DESCRIPTION
14.06.2017	A	TENDER



PRELIMINARY
NOT FOR CONSTRUCTION
WORK IN PROGRESS

CROSSLEY ARCHITECTS PTY LTD
LEVEL 2, 13 CARNABY STREET
MAROOCHYDORE QLD 4558
AUSTRALIA

P: +61 7 5475 4800
E: i@crossleyarchitects.com
W: www.crossleyarchitects.com

© CROSSLEY ARCHITECTS PTY LTD



PROJECT SEAWORLD JELLIES
SEA WORLD, GOLD COAST


CLIENT VRTP

TITLE L1 DEMOLITION PLAN

SCALE 1 : 100 @A3 DRAWN JM CHECKED IM

PROJECT No. 356. DRAWING No. WD - 220 ISSUE

A

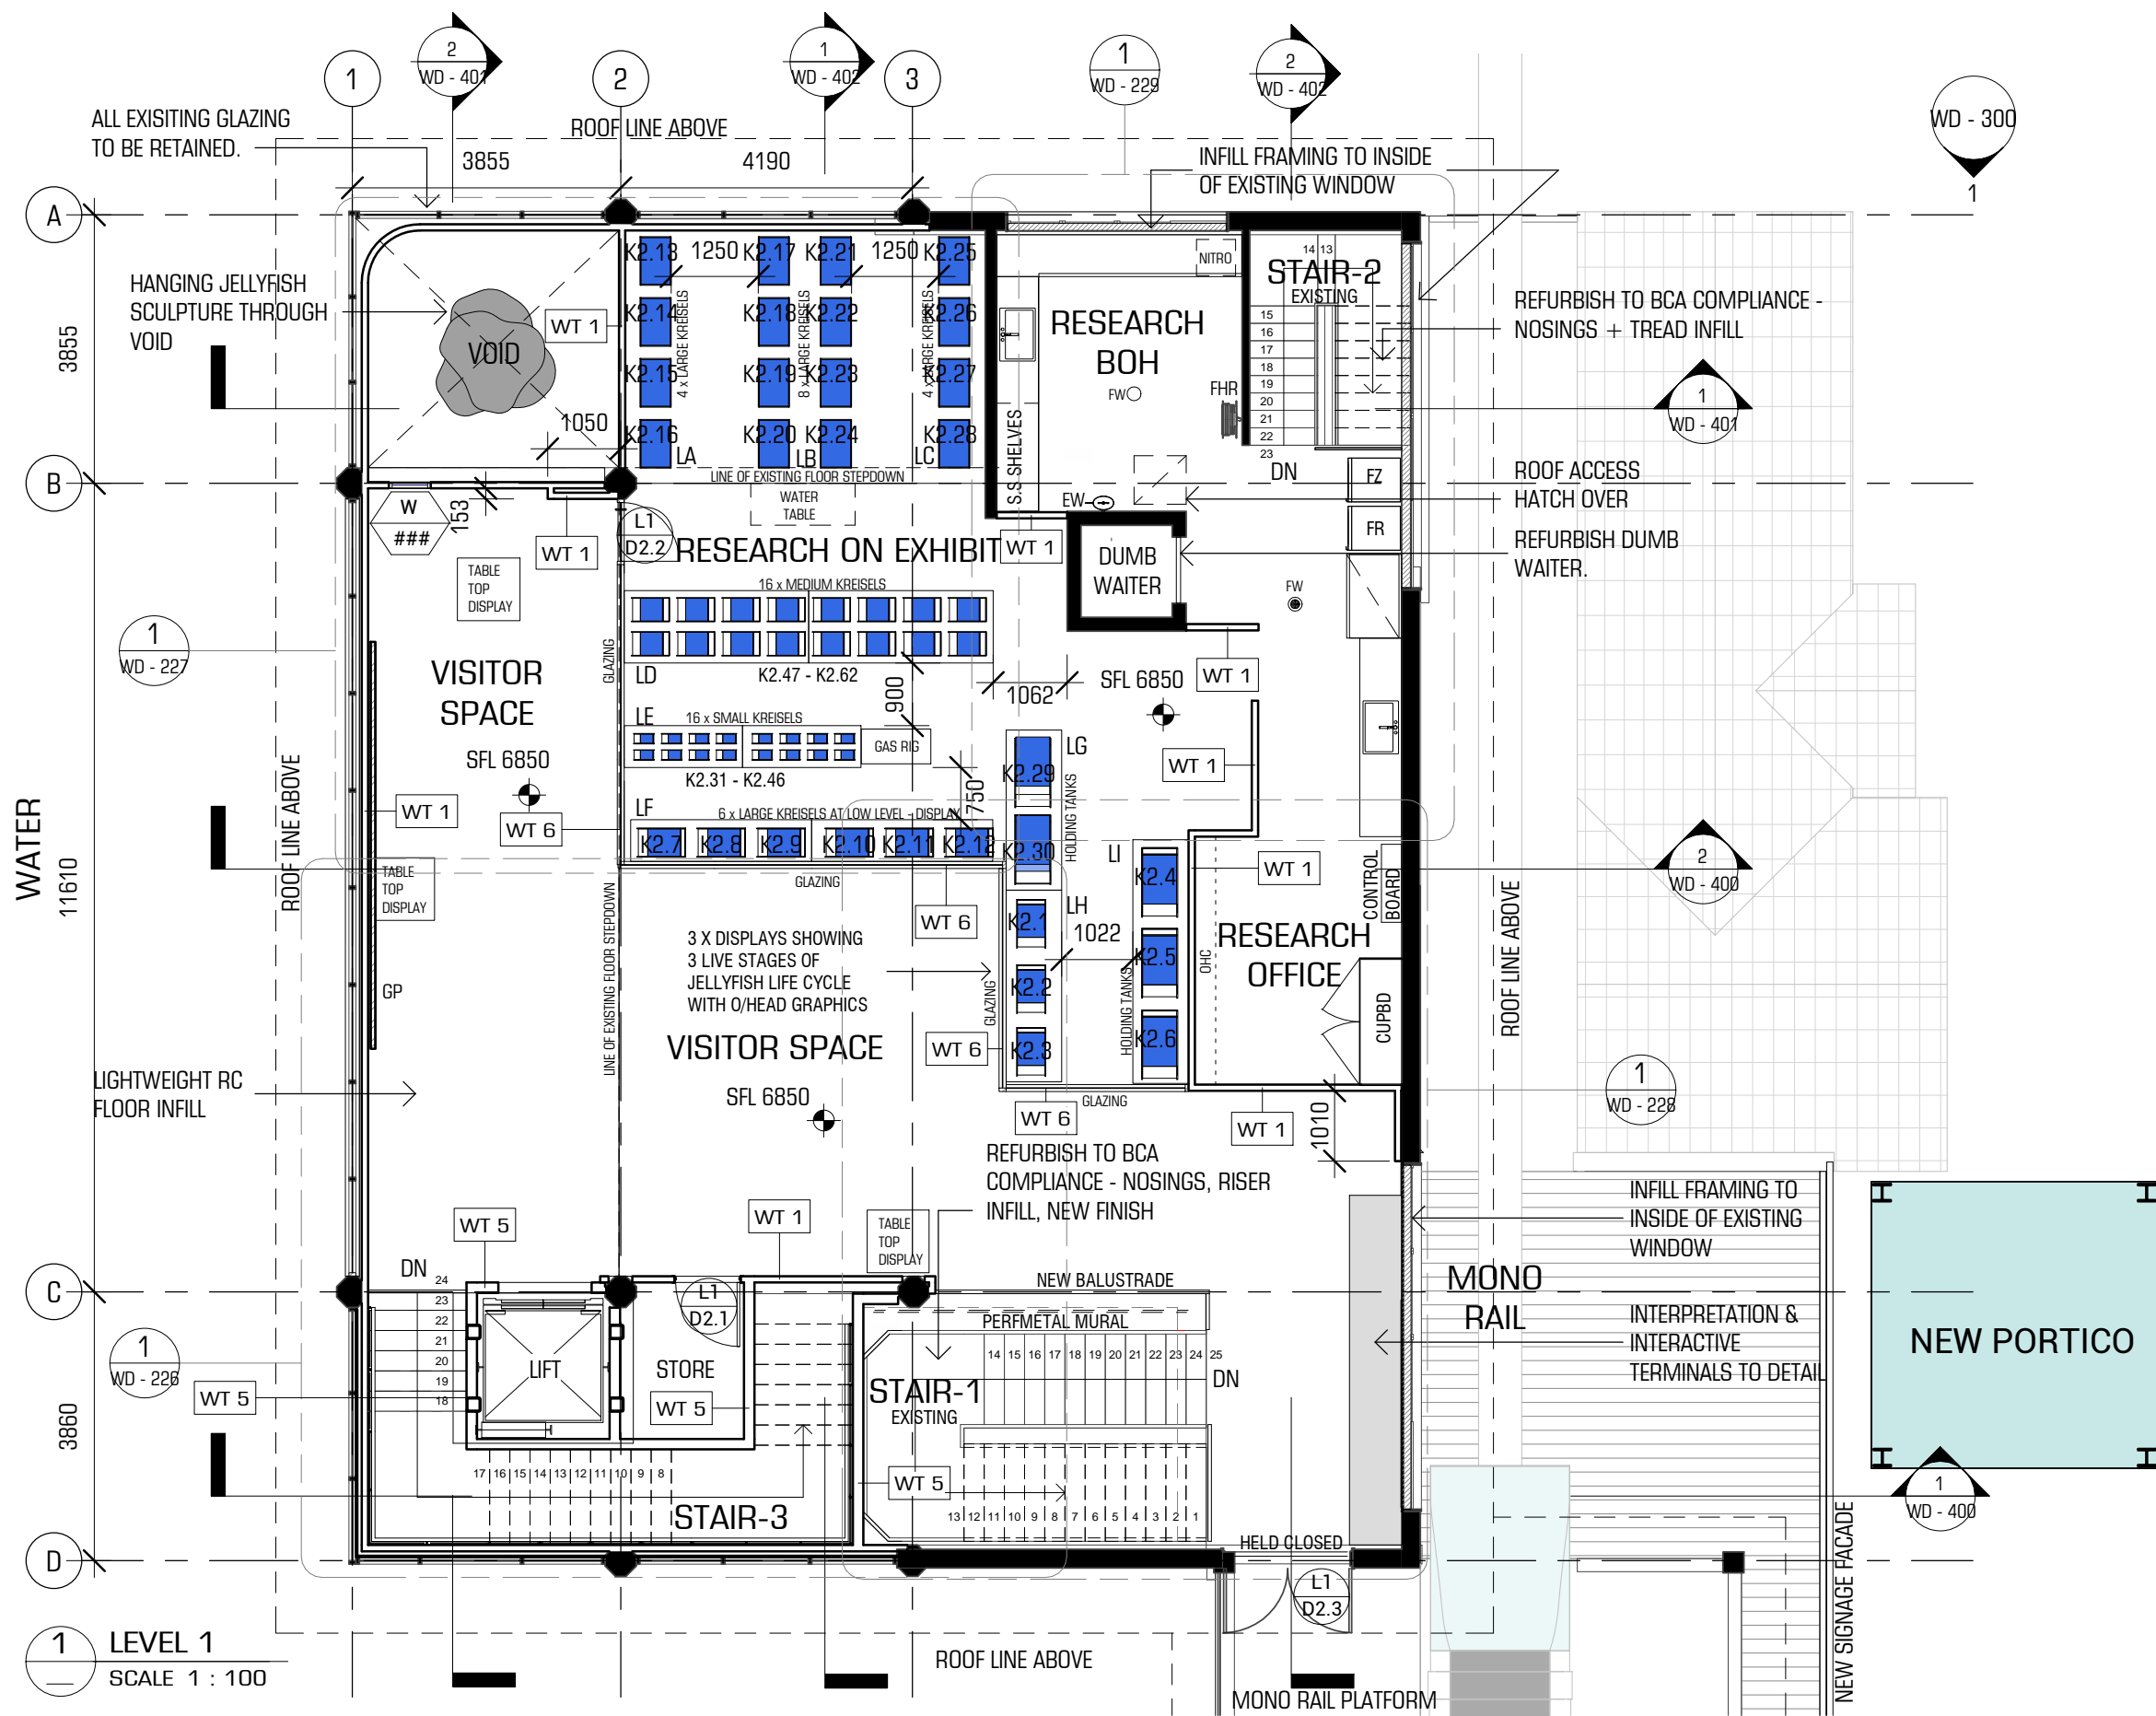

ZONE LEGEND

- ZONE 1 - LARGE KREISEL
- ZONE 2 - HALL 1
- ZONE 3 - UPSIDE DOWN JELLIES
- ZONE 4 - SMALL KREISEL
- ZONE 5 - GALLERY
- ZONE 6 - HALL OF MIRRORS
- ZONE 7 - HALL 2
- ZONE 8 - LIFE CYCLE DISPLAY
- ZONE 9 - RESEARCH EXHIBIT 1
- ZONE 10 - RESEARCH EXHIBIT 2

FLOOR FINISHES LEGEND

- FT 1 - EXISTING RC SLAB WITH 100mm SCREED TOPPING WITH FALLS TO 50mm & EPOXY FLOOR FINISH
- FT 2 - CFC FLOOR PLATFORM & EPOXY FINISH (TRAFFICABLE)
- FT 3 - RC PLINTH
- FT 4 - BOLON PVC TILES - JEAN NOUVEL NO.1
- FT 5 - BOLON PVC TILES - GRAPHITE GREY
- FT 6 - EPOXY (CLEAR / TRAFFICABLE)
- FT 7 - FRP MESH PLATFORM

WALL TYPE LEGEND

- WT 1 - 90mm TIMBER STUD
- WT 2 - 190mm BLOCK WALL
- WT 3 - 165mm MASONRY WALL
- WT 4 - 270mm MASONRY WALL
- WT 5 - 150mm TIMBER STUD
- WT 6 - GLASS PARTITION WALL

WALL FINISHES LEGEND

- B/B - BLACK ON BLACK PAINT - FLAT & GLOSS
- B - BLACK PAINT - FLAT
- UV - ULTRAVIOLET PAINT ON 'B'
- BOL - BOLON PVC TILES
- M - MIRROR (FRAMELESS)
- W - OFF-WHITE PAINT
- SH - SHROUD - CORIAN
- EPX - EPOXY COATING

NOTE
Plasterboard (PB) generally to public areas &
Fibre Cement (FC) - flush, to BOH areas.
Mirrors fixed directly to framing/walls.

USE FIGURED DIMENSIONS. DO NOT SCALE FROM THE DRAWINGS. CONFIRM ALL DIMENSIONS ON SITE PRIOR TO FABRICATION OR CONSTRUCTION. IT REMAINS THE CONTRACTOR'S RESPONSIBILITY TO ENSURE COMPLIANCE WITH RELEVANT CODES AND REGULATIONS IS MAINTAINED AT ALL TIMES. THESE DRAWINGS ARE SUBJECT TO THE LAWS OF COPYRIGHT AND MAY NOT BE REPRODUCED BY ANY PROCESS IN FULL OR IN PART WITHOUT THE WRITTEN APPROVAL OF CROSSLEY ARCHITECTS PTY LTD.
14/06/2017 10:20:03 AM

PROJECT STATUS		
DATE	ISSUE No.	DESCRIPTION
14.06.2017	A	TENDER



PRELIMINARY
NOT FOR CONSTRUCTION
WORK IN PROGRESS


CROSSLEY ARCHITECTS PTY LTD
LEVEL 2,13 CARNABY STREET
MAROOCHYDORE QLD 4558
AUSTRALIA

P: +61 7 5475 4800
E: i@crossleyarchitects.com
W: www.crossleyarchitects.com

© CROSSLEY ARCHITECTS PTY LTD



PROJECT	SEAWORLD JELLIES SEA WORLD, GOLD COAST		
CLIENT	VRTP		
TITLE	L1 PLAN		
SCALE	As indicated	DRAWN	JM
PROJECT No	356.	DRAWING No	WD - 221
		CHECKED	IM
		ISSUE	A

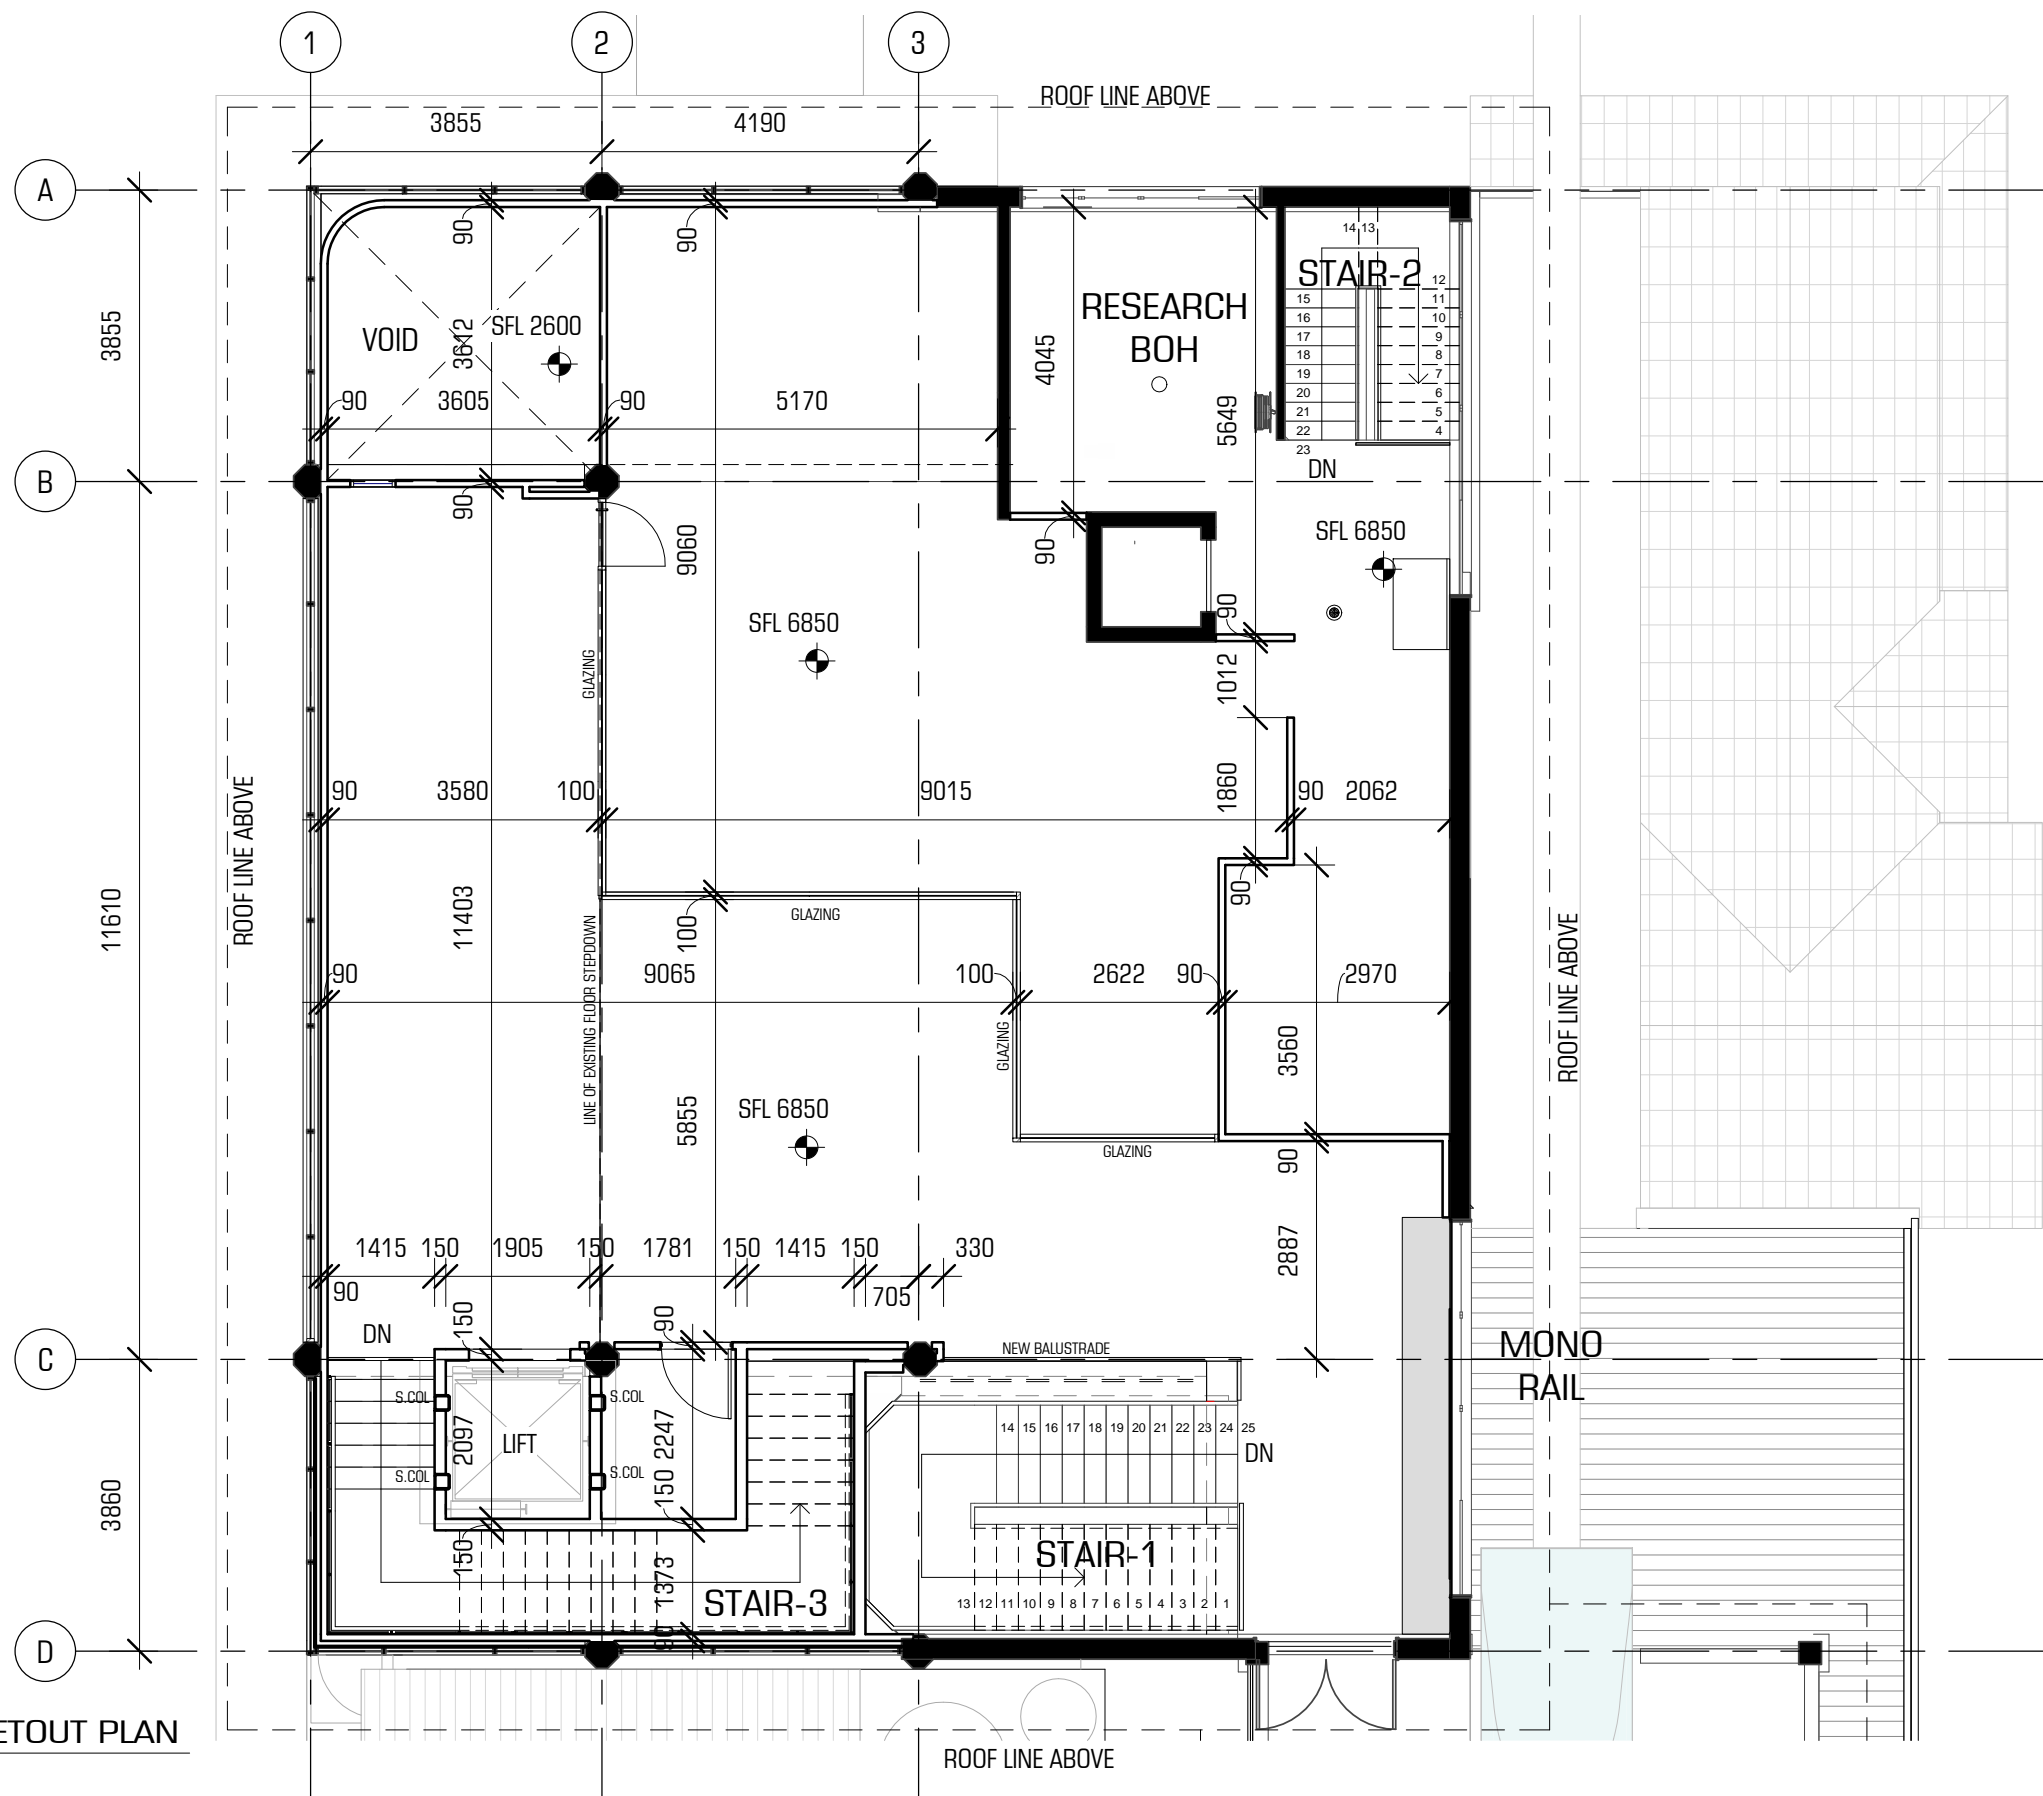

NOTE: DIMENSIONS ARE TO STUDWORK

1 L1 PARTITION - SETOUT PLAN
SCALE 1 : 100

USE FIGURED DIMENSIONS. DO NOT SCALE FROM THE DRAWINGS. CONFIRM ALL DIMENSIONS ON SITE PRIOR TO FABRICATION OR CONSTRUCTION. IT REMAINS THE CONTRACTOR'S RESPONSIBILITY TO ENSURE COMPLIANCE WITH RELEVANT CODES AND REGULATIONS IS MAINTAINED AT ALL TIMES. THESE DRAWINGS ARE SUBJECT TO THE LAWS OF COPYRIGHT AND MAY NOT BE REPRODUCED BY ANY PROCESS IN FULL OR IN PART WITHOUT THE WRITTEN APPROVAL OF CROSSLEY ARCHITECTS PTY LTD.
14/06/2017 10:20:05 AM

PROJECT STATUS

DATE	ISSUE No.	DESCRIPTION
14.06.2017	A	TENDER



PRELIMINARY
NOT FOR CONSTRUCTION
WORK IN PROGRESS


CROSSLEY ARCHITECTS PTY LTD
LEVEL 2,13 CARNABY STREET
MAROOCHYDORE QLD 4558
AUSTRALIA

P: +61 7 5475 4800
E: i@crossleyarchitects.com
W: www.crossleyarchitects.com

© CROSSLEY ARCHITECTS PTY LTD



PROJECT	SEAWORLD JELLIES SEA WORLD, GOLD COAST
CLIENT	VRTP
TITLE	L1 PARTITION - SETOUT PLAN
SCALE	1 : 100 @A3
DRAWN	JM
CHECKED	IM
PROJECT No	356.
DRAWING No	WD - 222
ISSUE	A

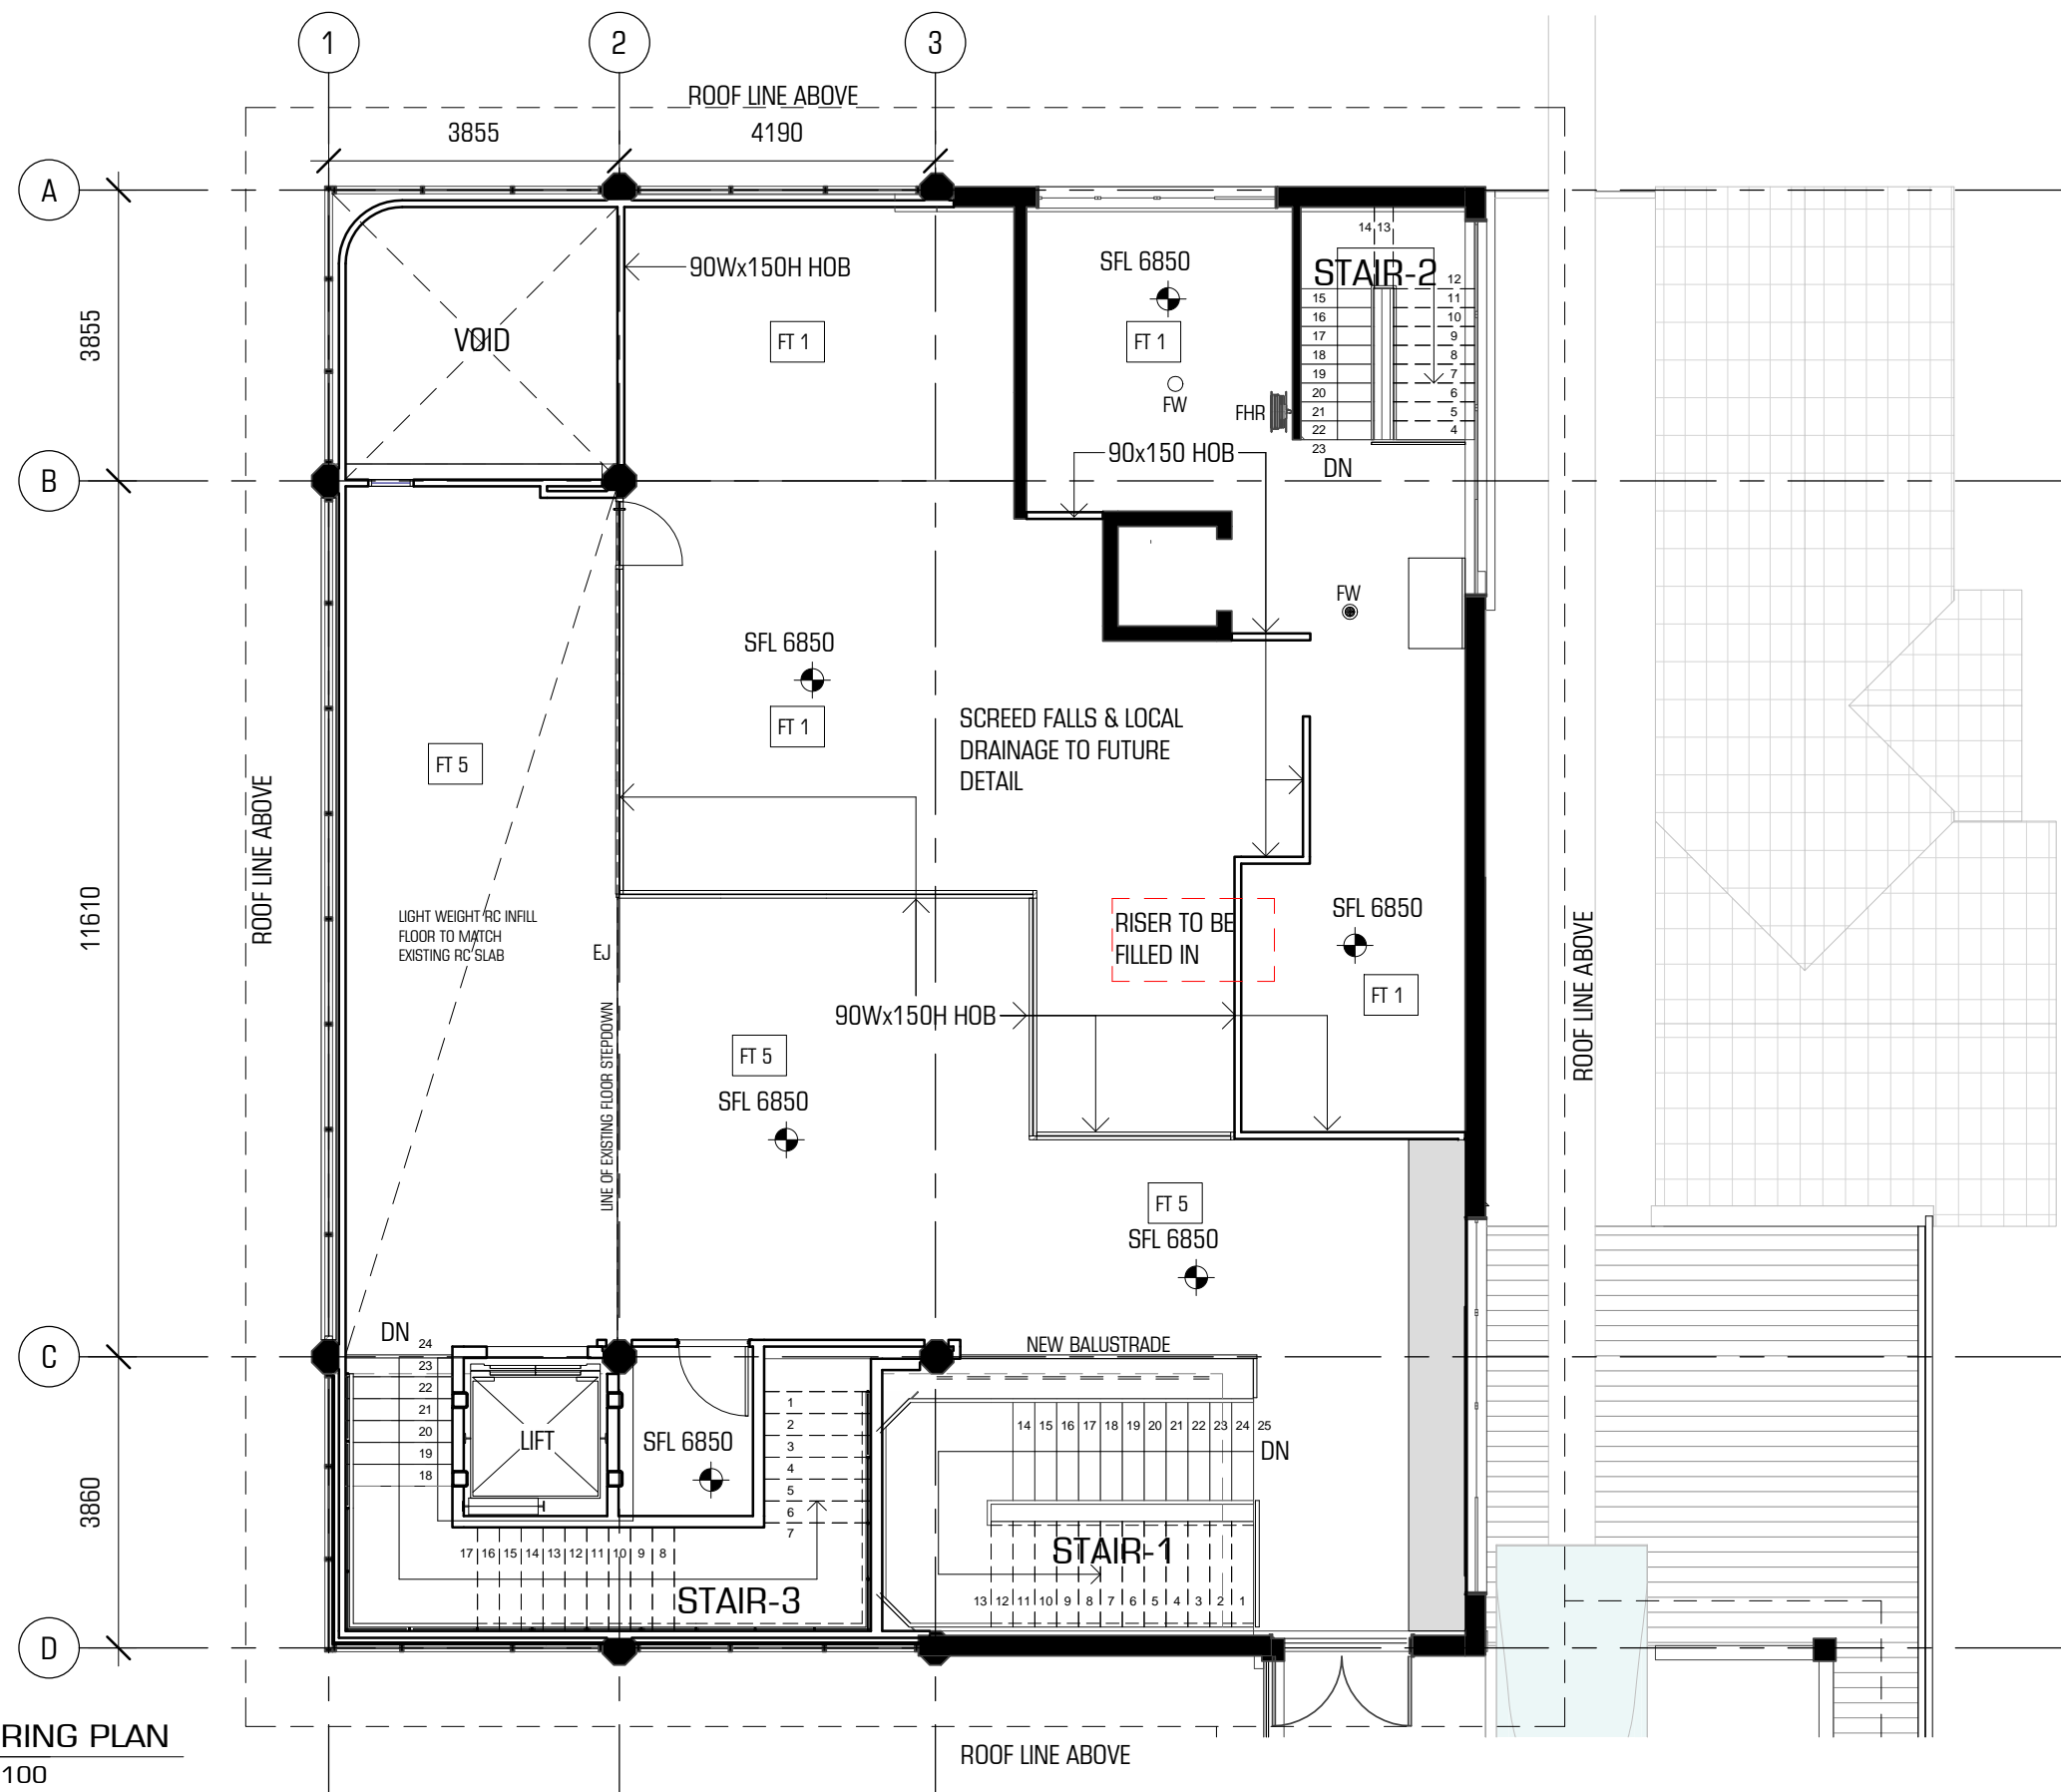

FLOOR FINISHES LEGEND

- FT 1 - EXISTING RC SLAB WITH 100mm SCREED TOPPING WITH FALLS TO 50mm & EPOXY FLOOR FINISH
- FT 2 - CFC FLOOR PLATFORM & EPOXY FINISH (TRAFFICABLE)
- FT 3 - RC PLINTH
- FT 4 - BOLON PVC TILES - JEAN NOUVEL NO.1
- FT 5 - BOLON PVC TILES - GRAPHITE GREY
- FT 6 - EPOXY (CLEAR / TRAFFICABLE)
- FT 7 - FRP MESH PLATFORM

1 L1 FLOORING PLAN
SCALE 1 : 100

USE FIGURED DIMENSIONS. DO NOT SCALE FROM THE DRAWINGS. CONFIRM ALL DIMENSIONS ON SITE PRIOR TO FABRICATION OR CONSTRUCTION. IT REMAINS THE CONTRACTOR'S RESPONSIBILITY TO ENSURE COMPLIANCE WITH RELEVANT CODES AND REGULATIONS IS MAINTAINED AT ALL TIMES. THESE DRAWINGS ARE SUBJECT TO THE LAWS OF COPYRIGHT AND MAY NOT BE REPRODUCED BY ANY PROCESS IN FULL OR IN PART WITHOUT THE WRITTEN APPROVAL OF CROSSLEY ARCHITECTS PTY LTD.
14/06/2017 10:20:06 AM

PROJECT STATUS

DATE	ISSUE No.	DESCRIPTION
14.06.2017	A	TENDER



PRELIMINARY
NOT FOR CONSTRUCTION
WORK IN PROGRESS

CROSSLEY ARCHITECTS PTY LTD
LEVEL 2,13 CARNABY STREET
MAROOCHYDORE QLD 4558
AUSTRALIA

P: +61 7 5475 4800
E: i@crossleyarchitects.com
W: www.crossleyarchitects.com

© CROSSLEY ARCHITECTS PTY LTD



PROJECT SEAWORLD JELLIES
SEA WORLD, GOLD COAST

CLIENT VRTP

TITLE L1 FLOORING PLAN

SCALE As indicated A3

PROJECT No

DRAWING No


356. WD - 223

DRAWN JM

CHECKED IM

ISSUE

A

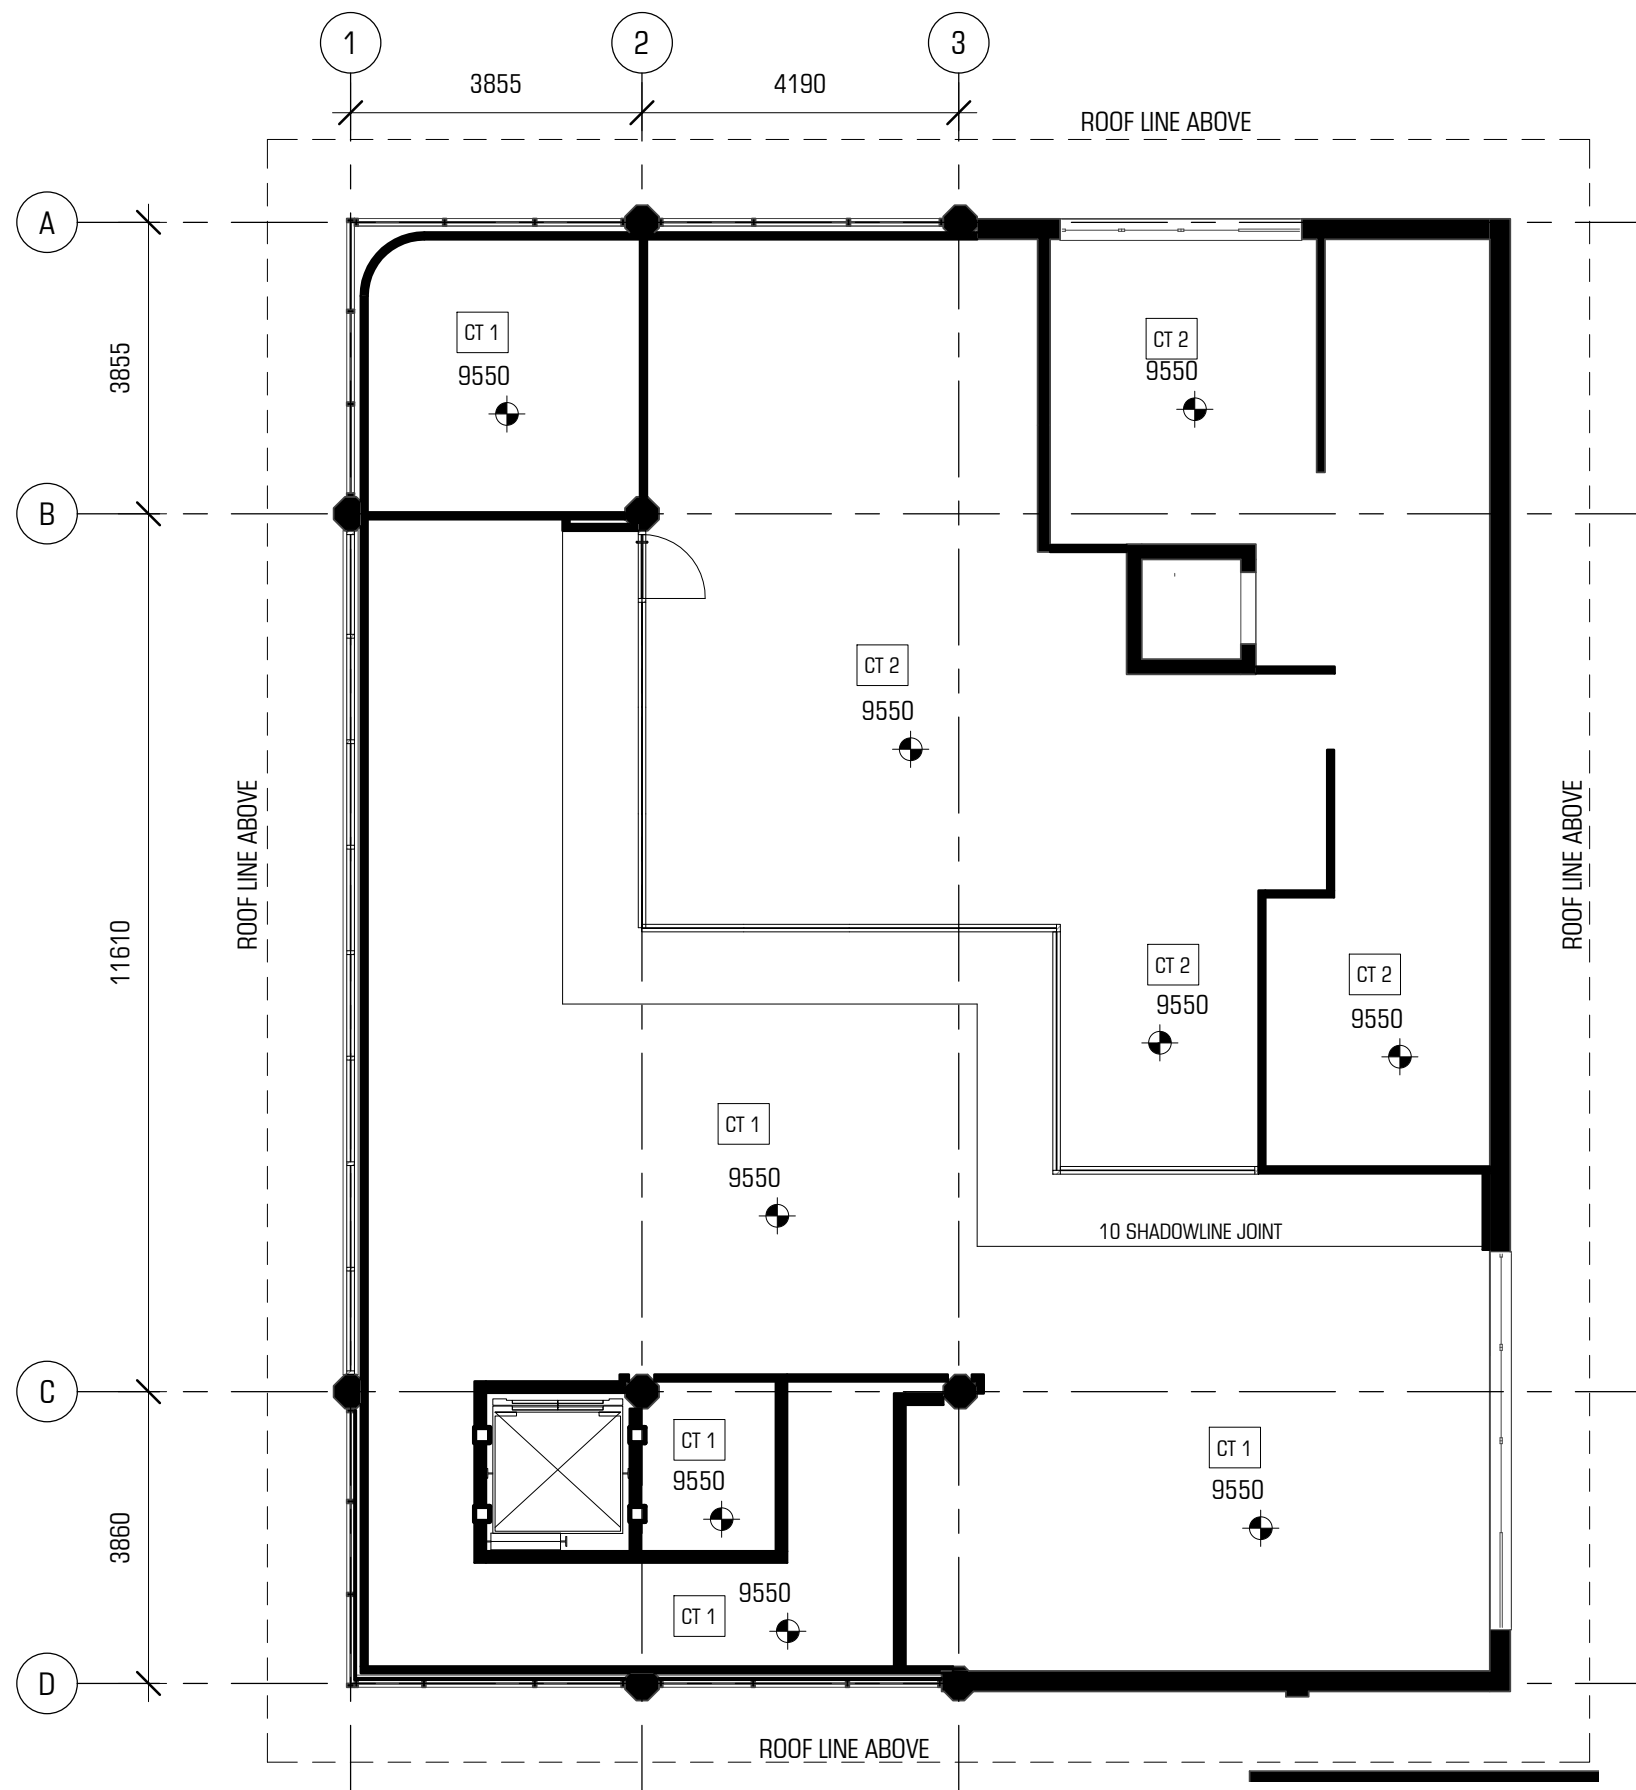

CEILING TYPE LEGEND

- CT 1 - PB FLUSH (SUSPENDED)
- CT 2 - FC FLUSH (SUSPENDED)
- CT 3 - EXISTING SLAB/SOFFIT

1 LEVEL 1
SCALE 1 : 100

USE FIGURED DIMENSIONS. DO NOT SCALE FROM THE DRAWINGS. CONFIRM ALL DIMENSIONS ON SITE PRIOR TO FABRICATION OR CONSTRUCTION. IT REMAINS THE CONTRACTOR'S RESPONSIBILITY TO ENSURE COMPLIANCE WITH RELEVANT CODES AND REGULATIONS IS MAINTAINED AT ALL TIMES. THESE DRAWINGS ARE SUBJECT TO THE LAWS OF COPYRIGHT AND MAY NOT BE REPRODUCED BY ANY PROCESS IN FULL OR IN PART WITHOUT THE WRITTEN APPROVAL OF CROSSLEY ARCHITECTS PTY LTD.
14/06/2017 10:20:06 AM

PROJECT STATUS

DATE	ISSUE No.	DESCRIPTION
14.06.2017	A	TENDER



PRELIMINARY
NOT FOR CONSTRUCTION
WORK IN PROGRESS

CROSSLEY ARCHITECTS PTY LTD
LEVEL 2, 13 CARNABY STREET
MAROOCHYDORE QLD 4558
AUSTRALIA

P: +61 7 5475 4800
E: i@crossleyarchitects.com
W: www.crossleyarchitects.com

© CROSSLEY ARCHITECTS PTY LTD



PROJECT SEAWORLD JELLIES
SEA WORLD, GOLD COAST

CLIENT VRTP

TITLE L1 CEILING PLAN

SCALE As indicated @ A3


PROJECT No 356. DRAWING No WD - 224

DRAWN JM

CHECKED IM

ISSUE

A

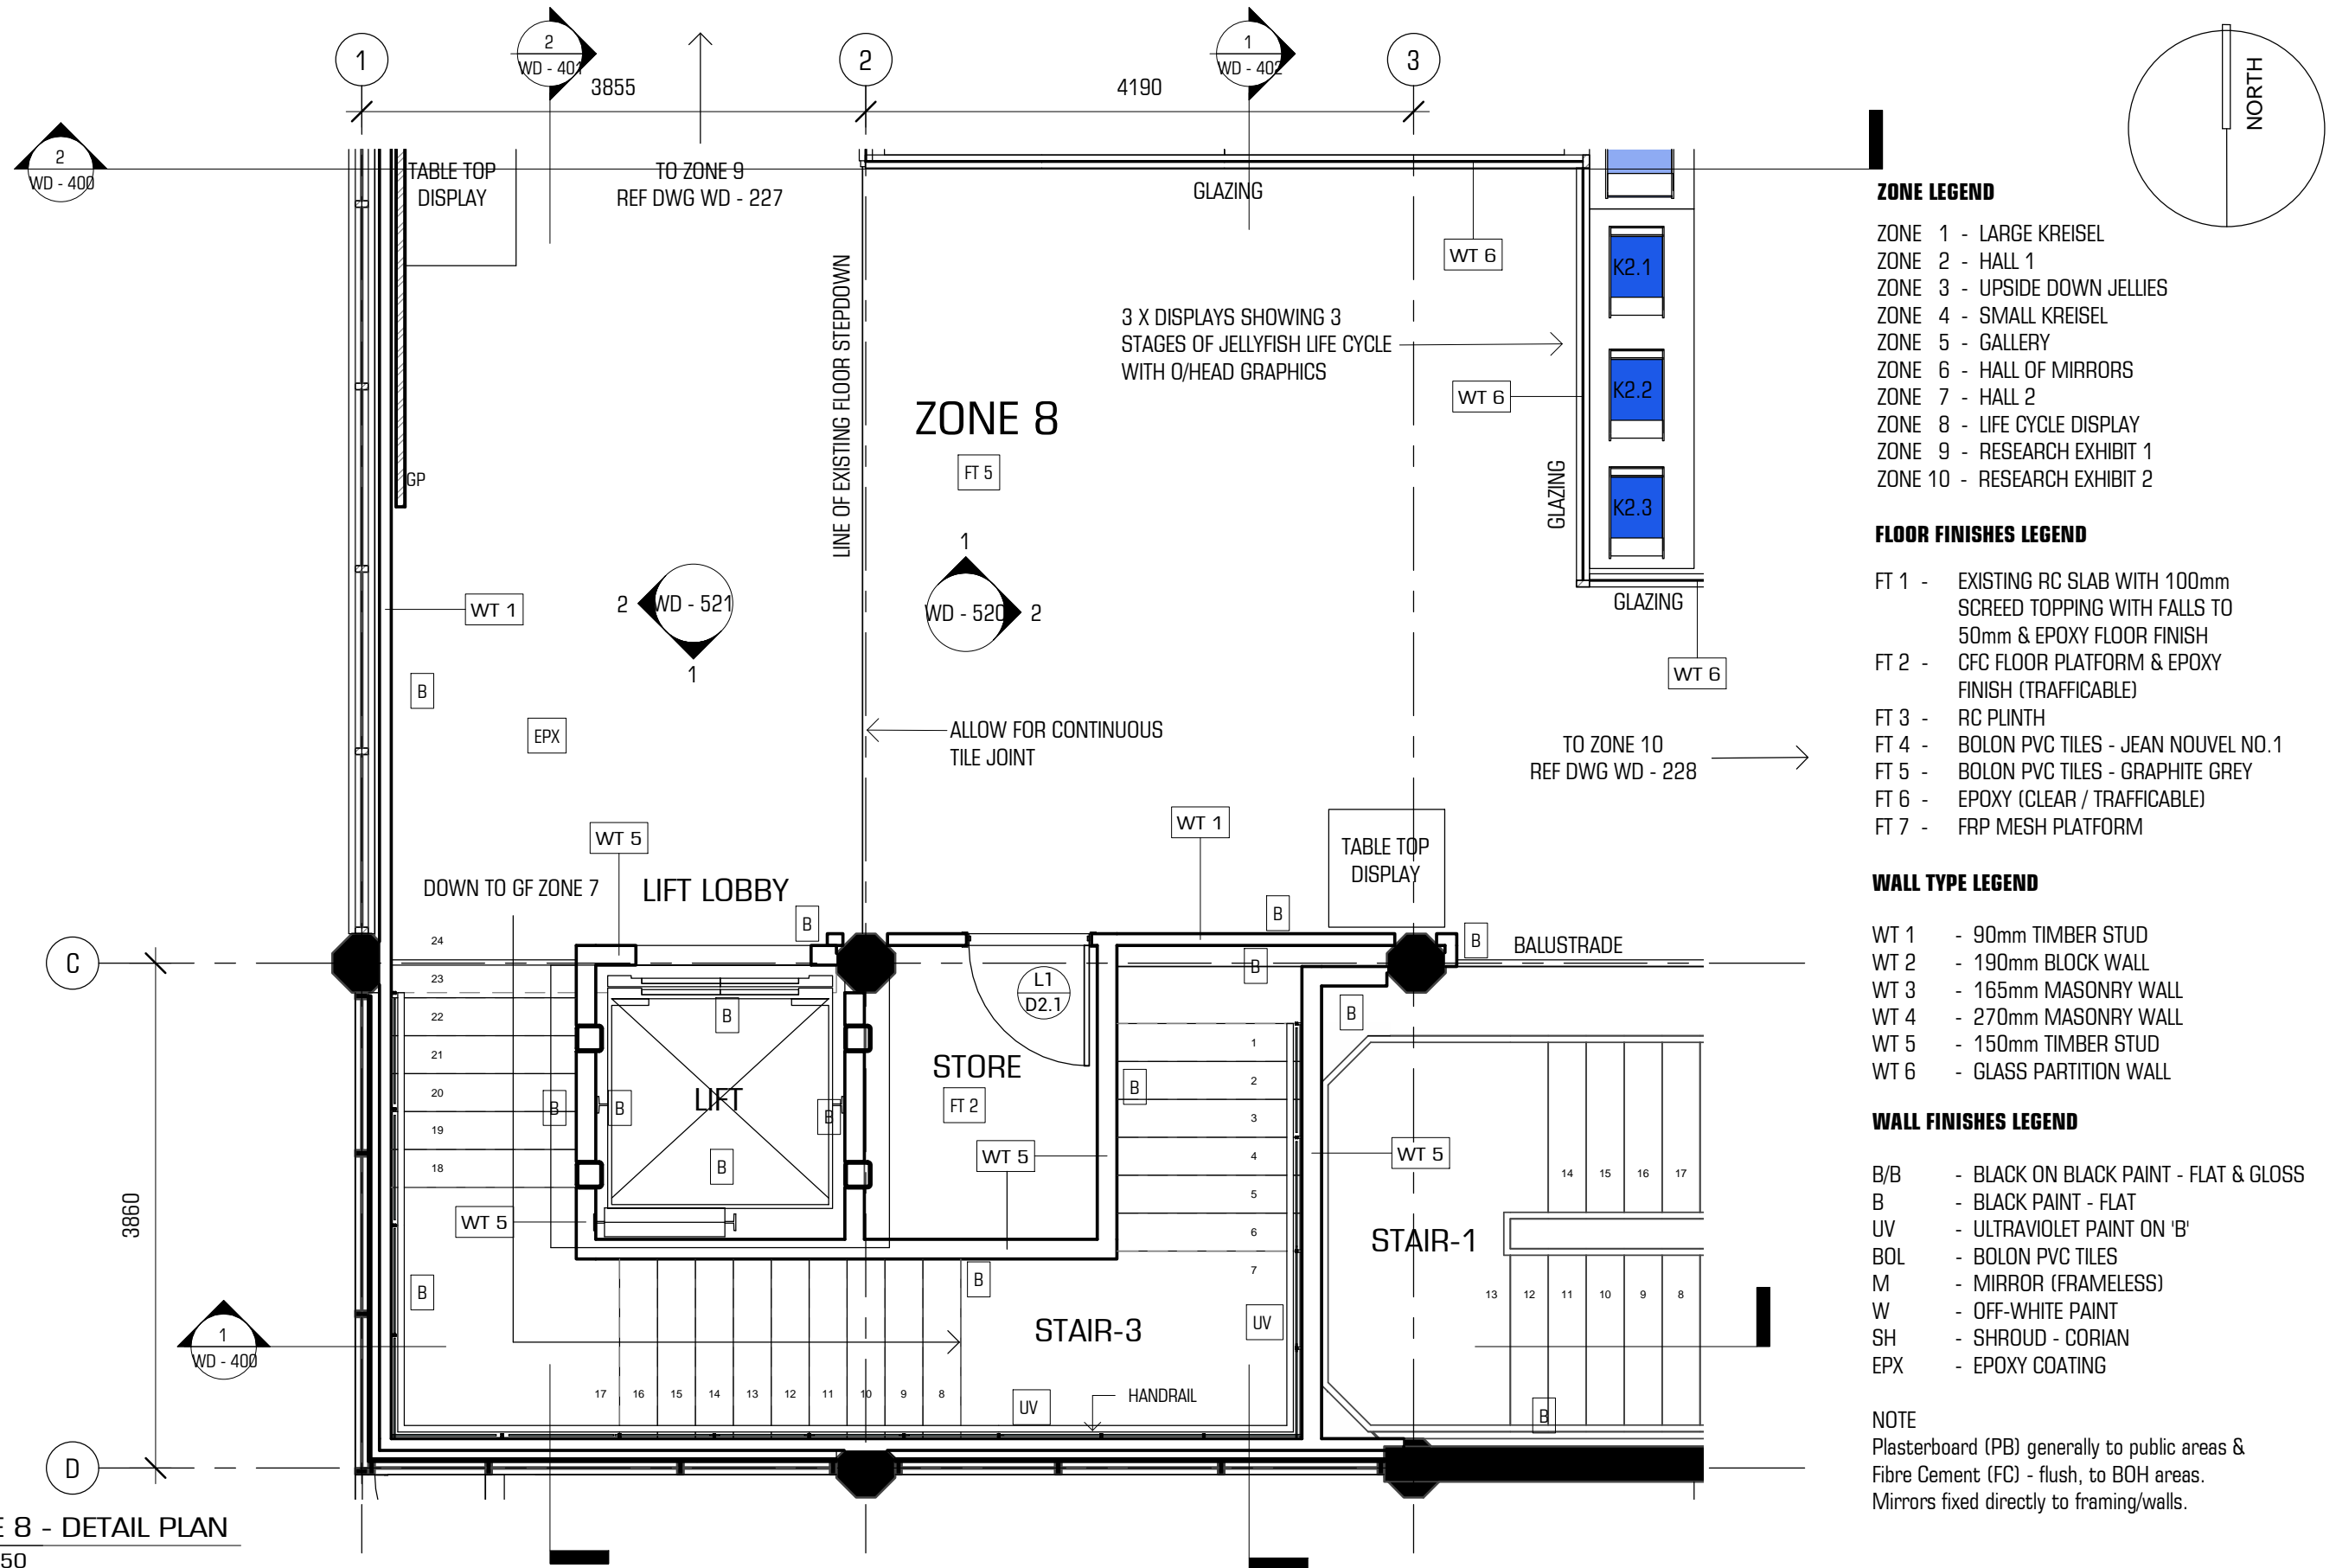

1 L1 ZONE 8 - DETAIL PLAN
SCALE 1 : 50

USE FIGURED DIMENSIONS. DO NOT SCALE FROM THE DRAWINGS. CONFIRM ALL DIMENSIONS ON SITE PRIOR TO FABRICATION OR CONSTRUCTION. IT REMAINS THE CONTRACTOR'S RESPONSIBILITY TO ENSURE COMPLIANCE WITH RELEVANT CODES AND REGULATIONS IS MAINTAINED AT ALL TIMES. THESE DRAWINGS ARE SUBJECT TO THE LAWS OF COPYRIGHT AND MAY NOT BE REPRODUCED BY ANY PROCESS IN FULL OR IN PART WITHOUT THE WRITTEN APPROVAL OF CROSSLEY ARCHITECTS PTY LTD.
14/06/2017 10:20:08 AM

PROJECT STATUS		
DATE	ISSUE No.	DESCRIPTION
14.06.2017	A	TENDER




PRELIMINARY
NOT FOR CONSTRUCTION
WORK IN PROGRESS

CROSSLEY ARCHITECTS PTY LTD
LEVEL 2,13 CARNABY STREET
MAROOCHYDORE QLD 4558
AUSTRALIA
P: +61 7 5475 4800
E: i@crossleyarchitects.com
W: www.crossleyarchitects.com
© CROSSLEY ARCHITECTS PTY LTD



CROSSLEY
ARCHITECTS

PROJECT	SEAWORLD JELLIES SEA WORLD, GOLD COAST		
CLIENT	VRTP		
TITLE	L1 ZONE 8 - DETAIL PLAN		
SCALE	1 : 50 @A3	DRAWN	JM
PROJECT No	356.	DRAWING No	WD - 226
		CHECKED	IM
		ISSUE	A

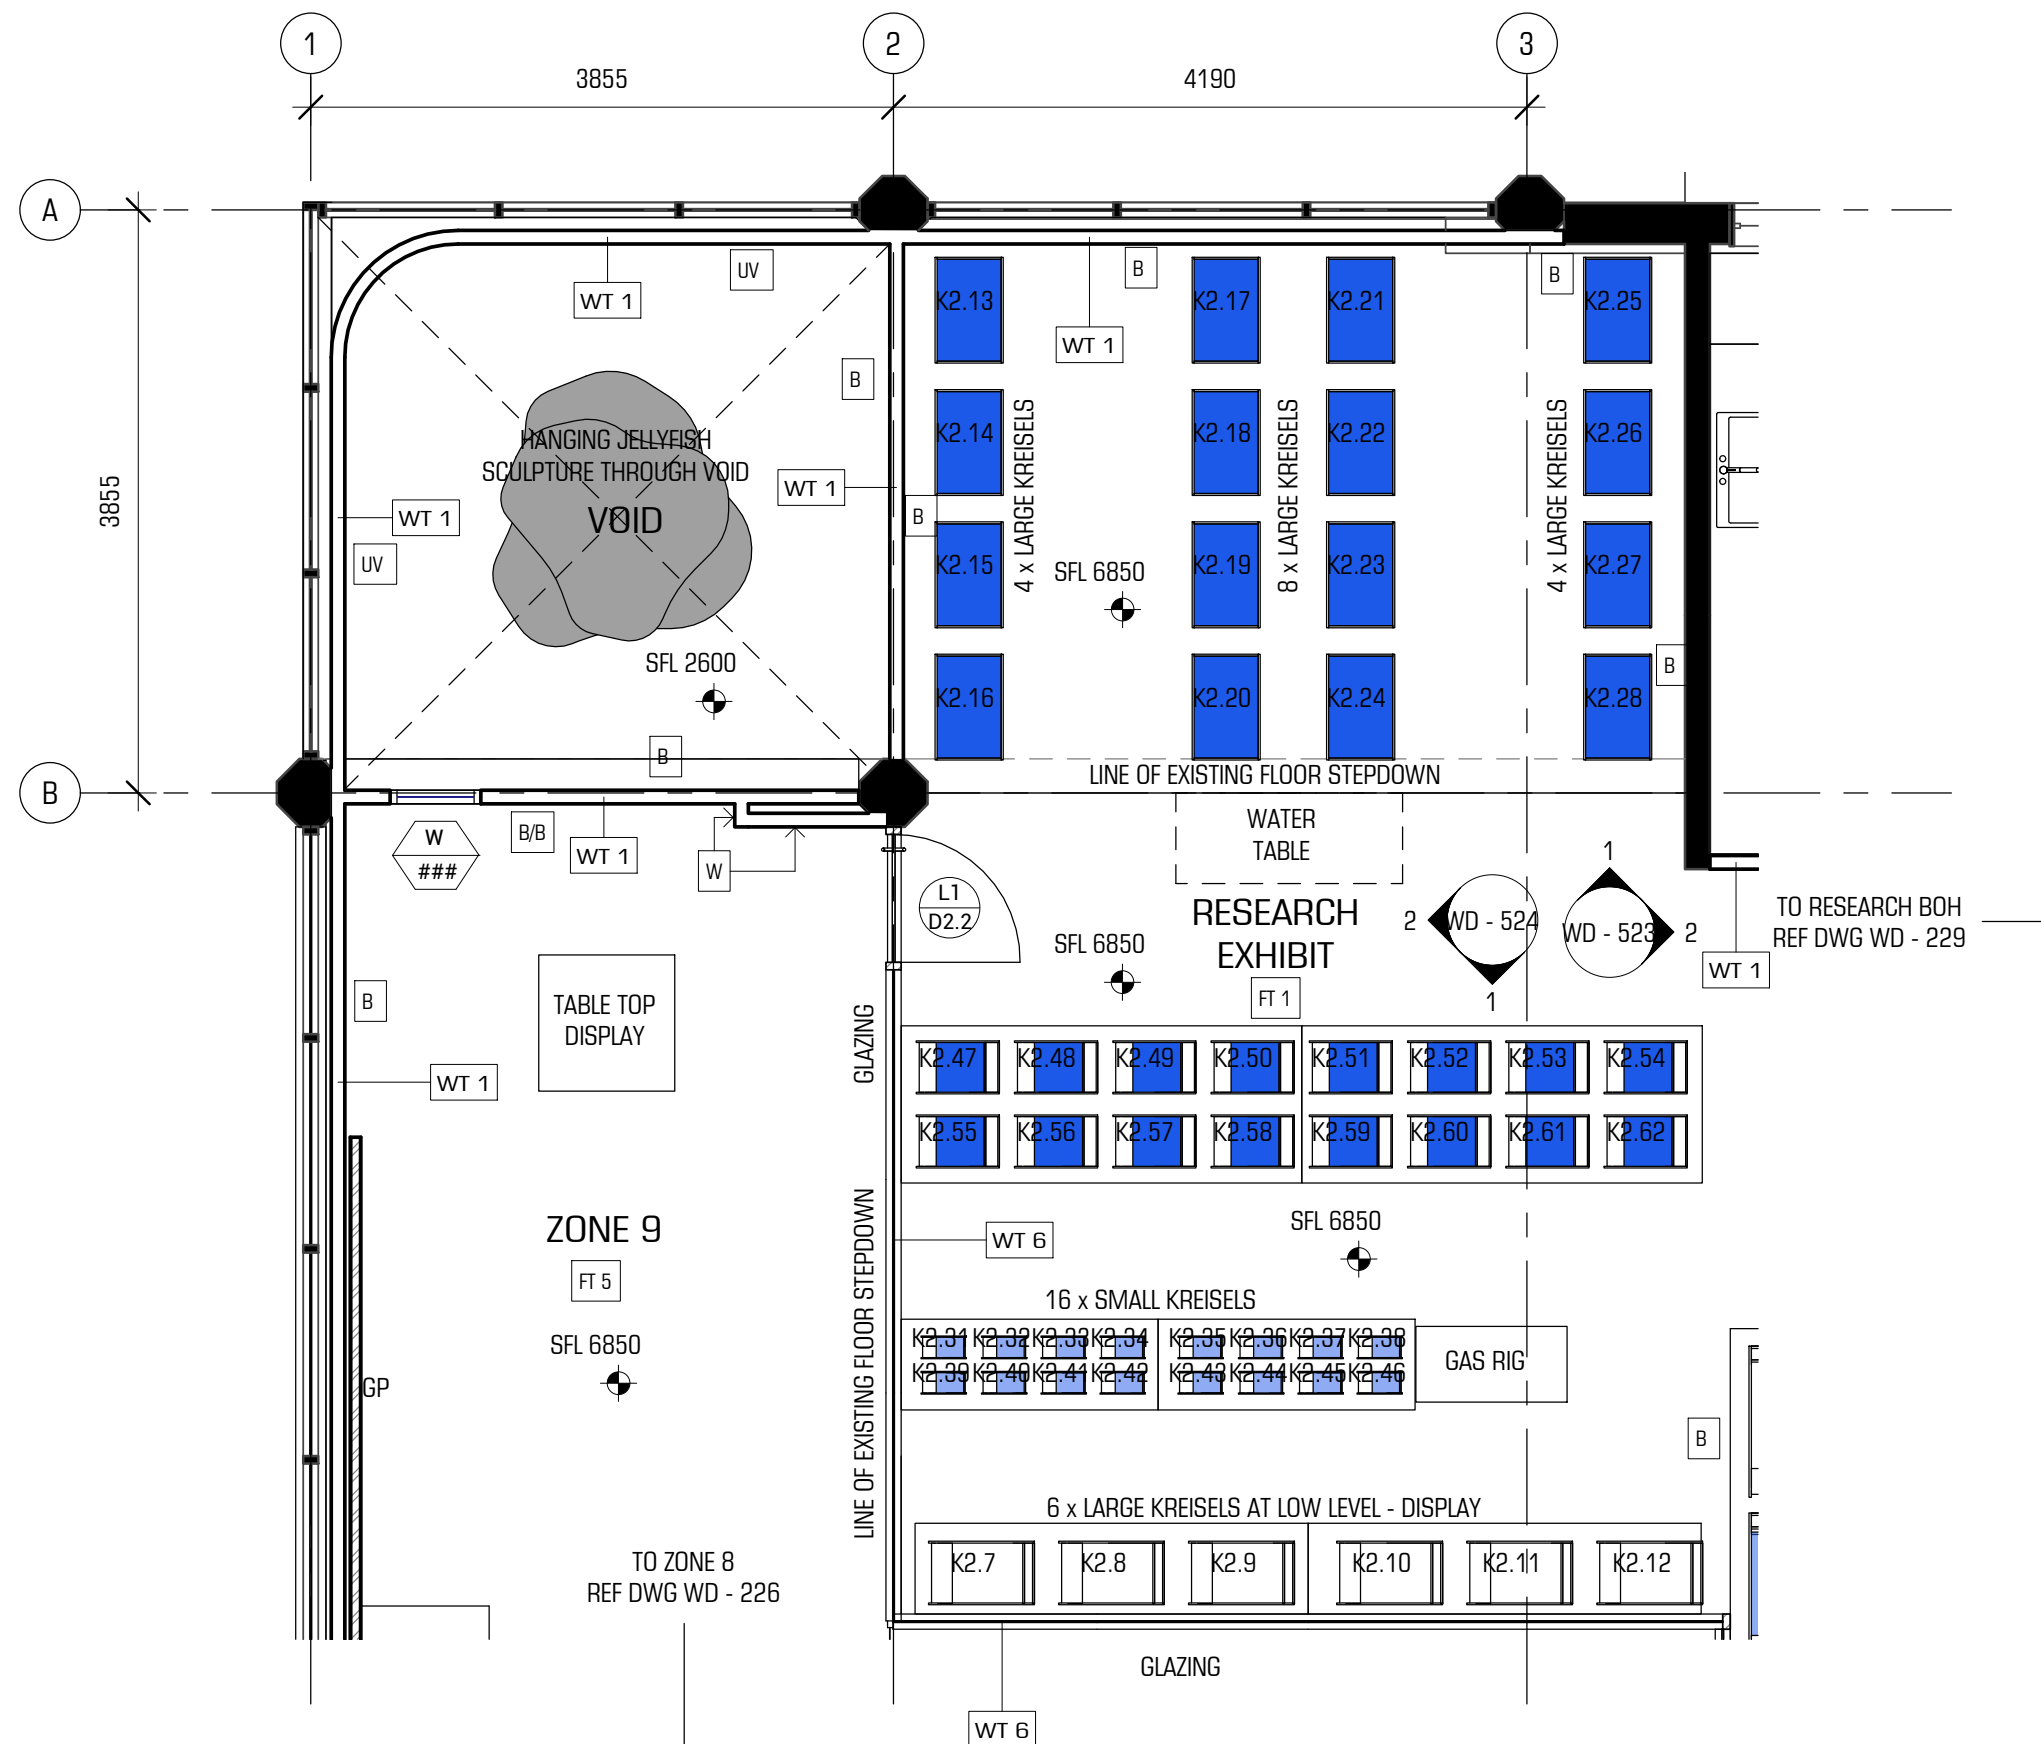

ZONE LEGEND

- ZONE 1 - LARGE KRISEL
- ZONE 2 - HALL 1
- ZONE 3 - UPSIDE DOWN JELLIES
- ZONE 4 - SMALL KRISEL
- ZONE 5 - GALLERY
- ZONE 6 - HALL OF MIRRORS
- ZONE 7 - HALL 2
- ZONE 8 - LIFE CYCLE DISPLAY
- ZONE 9 - RESEARCH EXHIBIT 1
- ZONE 10 - RESEARCH EXHIBIT 2

FLOOR FINISHES LEGEND

- FT 1 - EXISTING RC SLAB WITH 100mm SCREED TOPPING WITH FALLS TO 50mm & EPOXY FLOOR FINISH
- FT 2 - CFC FLOOR PLATFORM & EPOXY FINISH (TRAFFICABLE)
- FT 3 - RC PLINTH
- FT 4 - BOLON PVC TILES - JEAN NOUVEL NO.1
- FT 5 - BOLON PVC TILES - GRAPHITE GREY
- FT 6 - EPOXY (CLEAR / TRAFFICABLE)
- FT 7 - FRP MESH PLATFORM

WALL TYPE LEGEND

- WT 1 - 90mm TIMBER STUD
- WT 2 - 190mm BLOCK WALL
- WT 3 - 165mm MASONRY WALL
- WT 4 - 270mm MASONRY WALL
- WT 5 - 150mm TIMBER STUD
- WT 6 - GLASS PARTITION WALL

WALL FINISHES LEGEND

- B/B - BLACK ON BLACK PAINT - FLAT & GLOSS
- B - BLACK PAINT - FLAT
- UV - ULTRAVIOLET PAINT ON 'B'
- BOL - BOLON PVC TILES
- M - MIRROR (FRAMELESS)
- W - OFF-WHITE PAINT
- SH - SHROUD - CORIAN
- EPX - EPOXY COATING

NOTE

Plasterboard (PB) generally to public areas & Fibre Cement (FC) - flush, to BOH areas.
Mirrors fixed directly to framing/walls.

1 L1 ZONE 9 & RESEARCH EXHIBIT - DETAIL PLAN
SCALE 1 : 50

USE FIGURED DIMENSIONS. DO NOT SCALE FROM THE DRAWINGS. CONFIRM ALL DIMENSIONS ON SITE PRIOR TO FABRICATION OR CONSTRUCTION. IT REMAINS THE CONTRACTOR'S RESPONSIBILITY TO ENSURE COMPLIANCE WITH RELEVANT CODES AND REGULATIONS IS MAINTAINED AT ALL TIMES. THESE DRAWINGS ARE SUBJECT TO THE LAWS OF COPYRIGHT AND MAY NOT BE REPRODUCED BY ANY PROCESS IN FULL OR IN PART WITHOUT THE WRITTEN APPROVAL OF CROSSLEY ARCHITECTS PTY LTD.
14/06/2017 10:20:09 AM

PROJECT STATUS		
DATE	ISSUE No.	DESCRIPTION
14.06.2017	A	TENDER



PRELIMINARY
NOT FOR CONSTRUCTION
WORK IN PROGRESS


CROSSLEY ARCHITECTS PTY LTD
LEVEL 2, 13 CARNABY STREET
MAROOCHYDORE QLD 4558
AUSTRALIA

P: +61 7 5475 4800
E: i@crossleyarchitects.com
W: www.crossleyarchitects.com

© CROSSLEY ARCHITECTS PTY LTD



PROJECT	SEAWORLD JELLIES SEA WORLD, GOLD COAST		
CLIENT	VRTP		
TITLE	L1 ZONE 9 & RESEARCH EXHIBIT- DETAIL PLAN		
SCALE	1 : 50	@A3	DRAWN JM CHECKED IM
PROJECT No	356.	DRAWING No	WD - 227
			ISSUE A

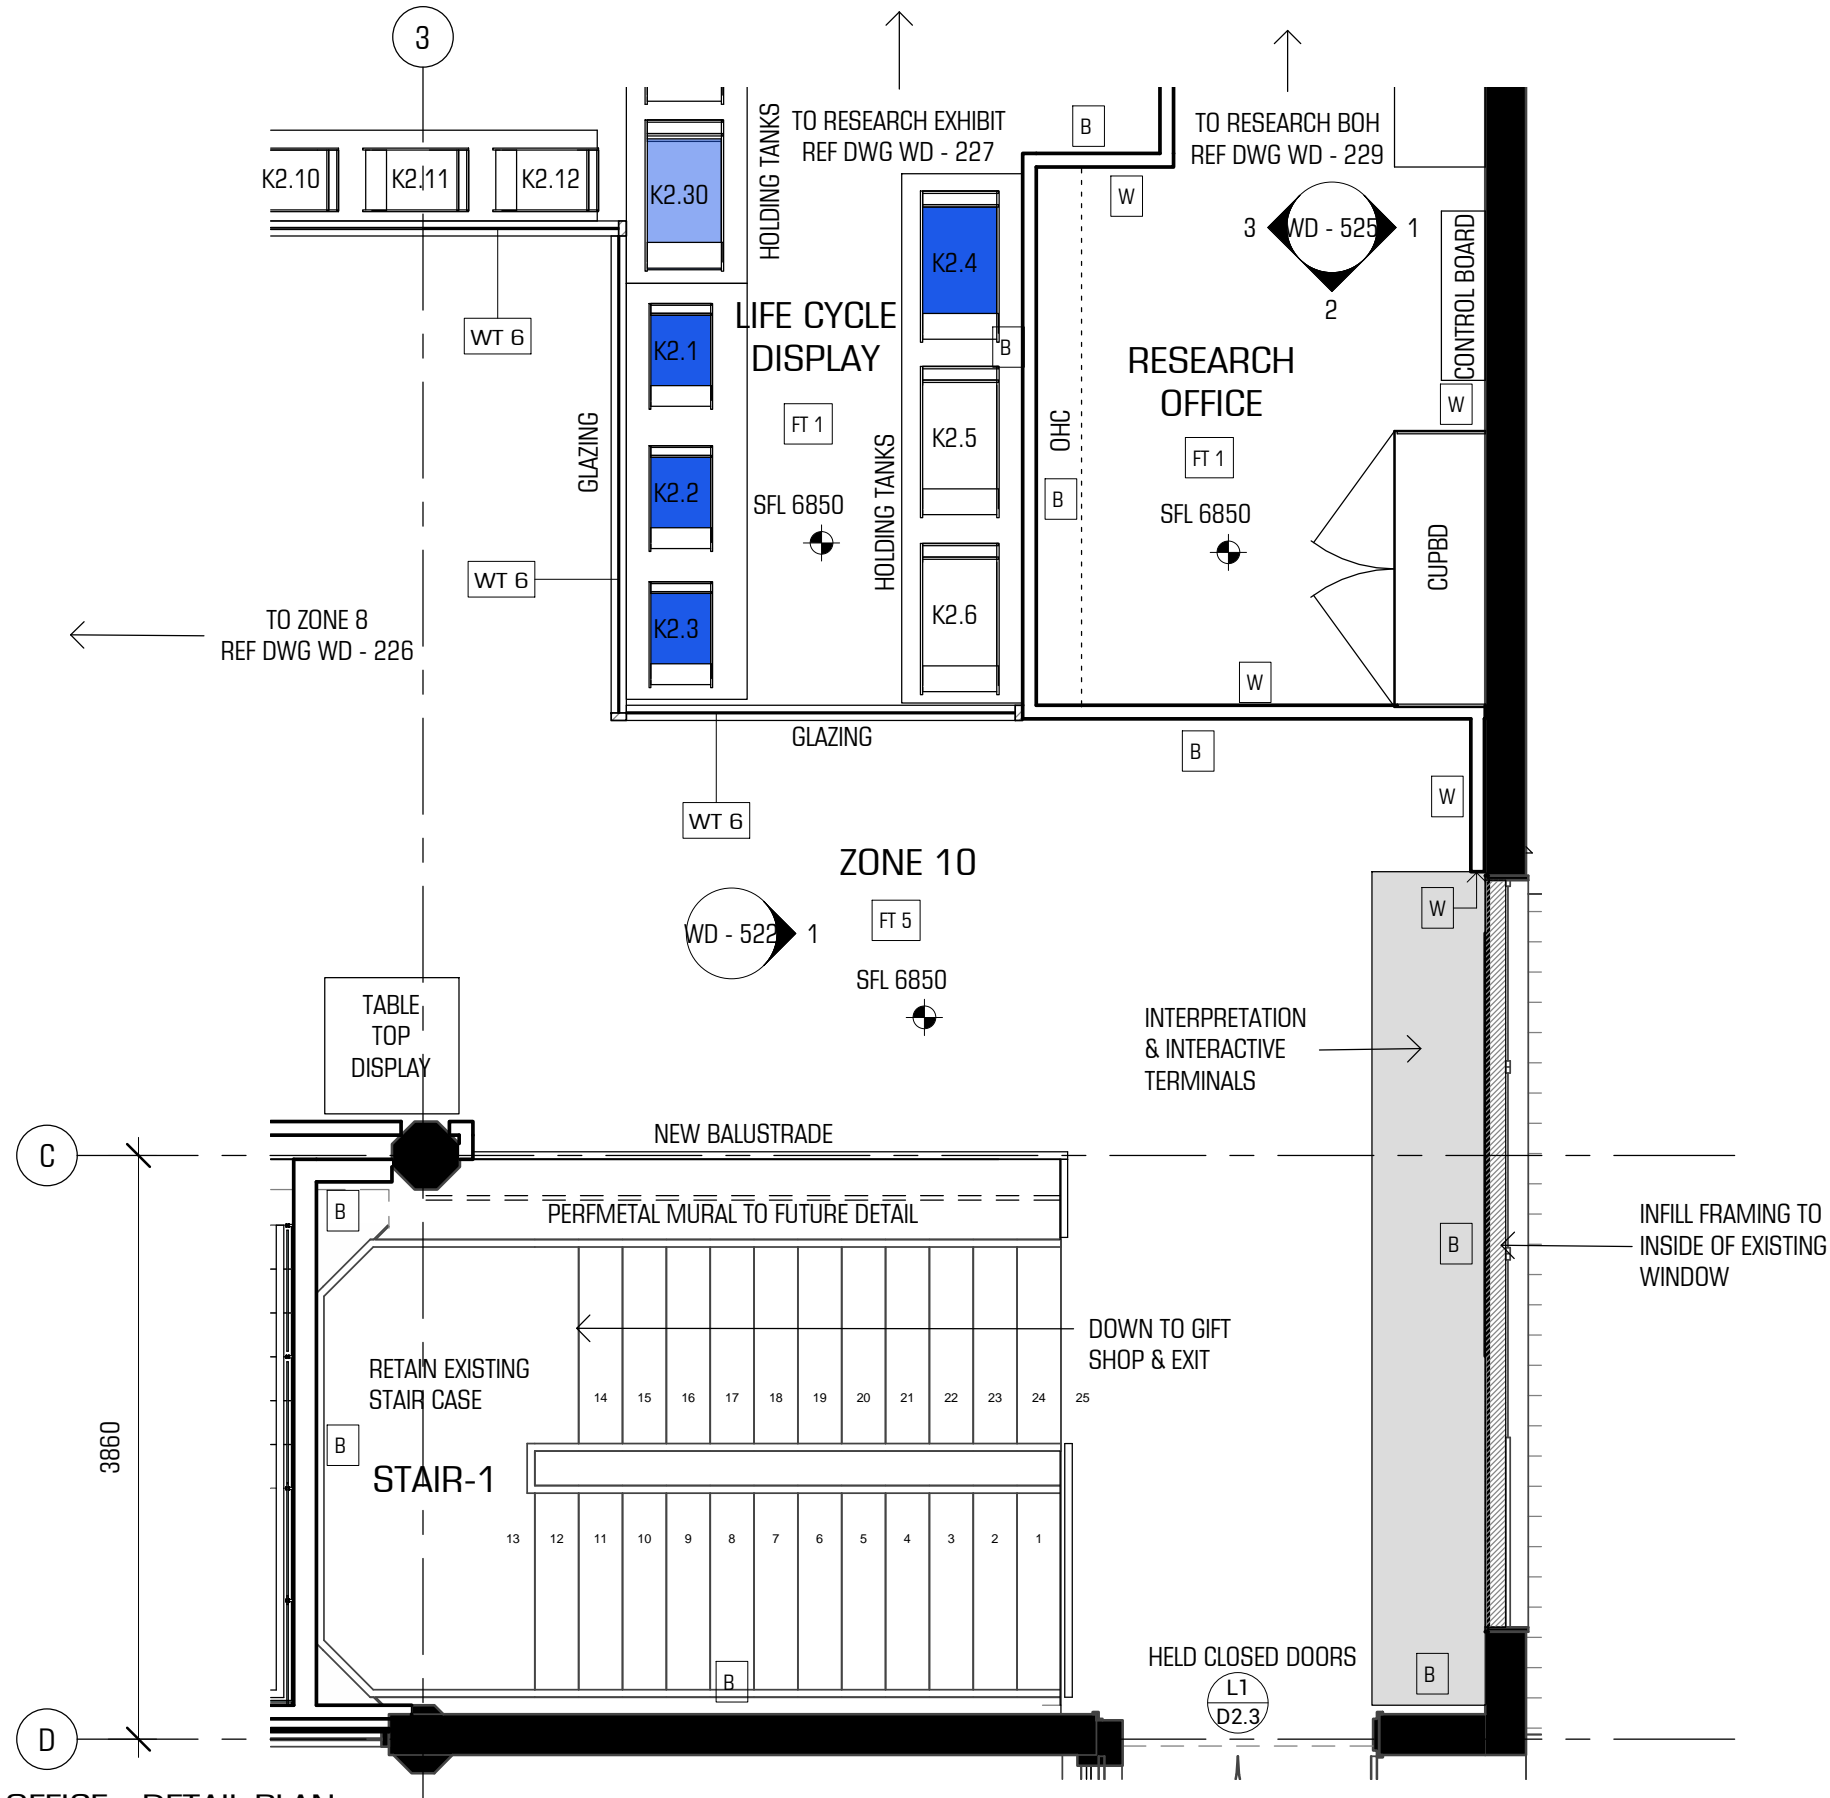

ZONE LEGEND

- ZONE 1 - LARGE KREISEL
ZONE 2 - HALL 1
ZONE 3 - UPSIDE DOWN JELLIES
ZONE 4 - SMALL KREISEL
ZONE 5 - GALLERY
ZONE 6 - HALL OF MIRRORS
ZONE 7 - HALL 2
ZONE 8 - LIFE CYCLE DISPLAY
ZONE 9 - RESEARCH EXHIBIT 1
ZONE 10 - RESEARCH EXHIBIT 2

FLOOR FINISHES LEGEND

- FT 1 - EXISTING RC SLAB WITH 100mm SCREED TOPPING WITH FALLS TO 50mm & EPOXY FLOOR FINISH
FT 2 - CFC FLOOR PLATFORM & EPOXY FINISH (TRAFFICABLE)
FT 3 - RC PLINTH
FT 4 - BOLON PVC TILES - JEAN NOUVEL NO.1
FT 5 - BOLON PVC TILES - GRAPHITE GREY
FT 6 - EPOXY (CLEAR / TRAFFICABLE)
FT 7 - FRP MESH PLATFORM

WALL TYPE LEGEND

- WT 1 - 90mm TIMBER STUD
WT 2 - 190mm BLOCK WALL
WT 3 - 165mm MASONRY WALL
WT 4 - 270mm MASONRY WALL
WT 5 - 150mm TIMBER STUD
WT 6 - GLASS PARTITION WALL

WALL FINISHES LEGEND

- B/B - BLACK ON BLACK PAINT - FLAT & GLOSS
B - BLACK PAINT - FLAT
UV - ULTRAVIOLET PAINT ON 'B'
BOL - BOLON PVC TILES
M - MIRROR (FRAMELESS)
W - OFF-WHITE PAINT
SH - SHROUD - CORIAN
EPX - EPOXY COATING

NOTE

Plasterboard (PB) generally to public areas & Fibre Cement (FC) - flush, to BOH areas.
Mirrors fixed directly to framing/walls.

1 L1 ZONE 10 & RESEARCH OFFICE - DETAIL PLAN
SCALE 1 : 50

USE FIGURED DIMENSIONS. DO NOT SCALE FROM THE DRAWINGS. CONFIRM ALL DIMENSIONS ON SITE PRIOR TO FABRICATION OR CONSTRUCTION. IT REMAINS THE CONTRACTOR'S RESPONSIBILITY TO ENSURE COMPLIANCE WITH RELEVANT CODES AND REGULATIONS IS MAINTAINED AT ALL TIMES. THESE DRAWINGS ARE SUBJECT TO THE LAWS OF COPYRIGHT AND MAY NOT BE REPRODUCED BY ANY PROCESS IN FULL OR IN PART WITHOUT THE WRITTEN APPROVAL OF CROSSLEY ARCHITECTS PTY LTD.
14/06/2017 10:20:10 AM

PROJECT STATUS

DATE	ISSUE No.	DESCRIPTION
14.06.2017	A	TENDER



PRELIMINARY
NOT FOR CONSTRUCTION
WORK IN PROGRESS

CROSSLEY ARCHITECTS PTY LTD
LEVEL 2,13 CARNABY STREET
MAROOCHYDORE QLD 4558
AUSTRALIA

P: +61 7 5475 4800
E: i@crossleyarchitects.com
W: www.crossleyarchitects.com

© CROSSLEY ARCHITECTS PTY LTD



PROJECT SEAWORLD JELLIES
SEA WORLD, GOLD COAST



CLIENT VRTP

TITLE L1 ZONE 10 & RESEARCH OFFICE - DETAIL PLAN

SCALE 1 : 50 @A3 DRAWN JM CHECKED IM

PROJECT No. 356. DRAWING No. WD - 228 ISSUE

A

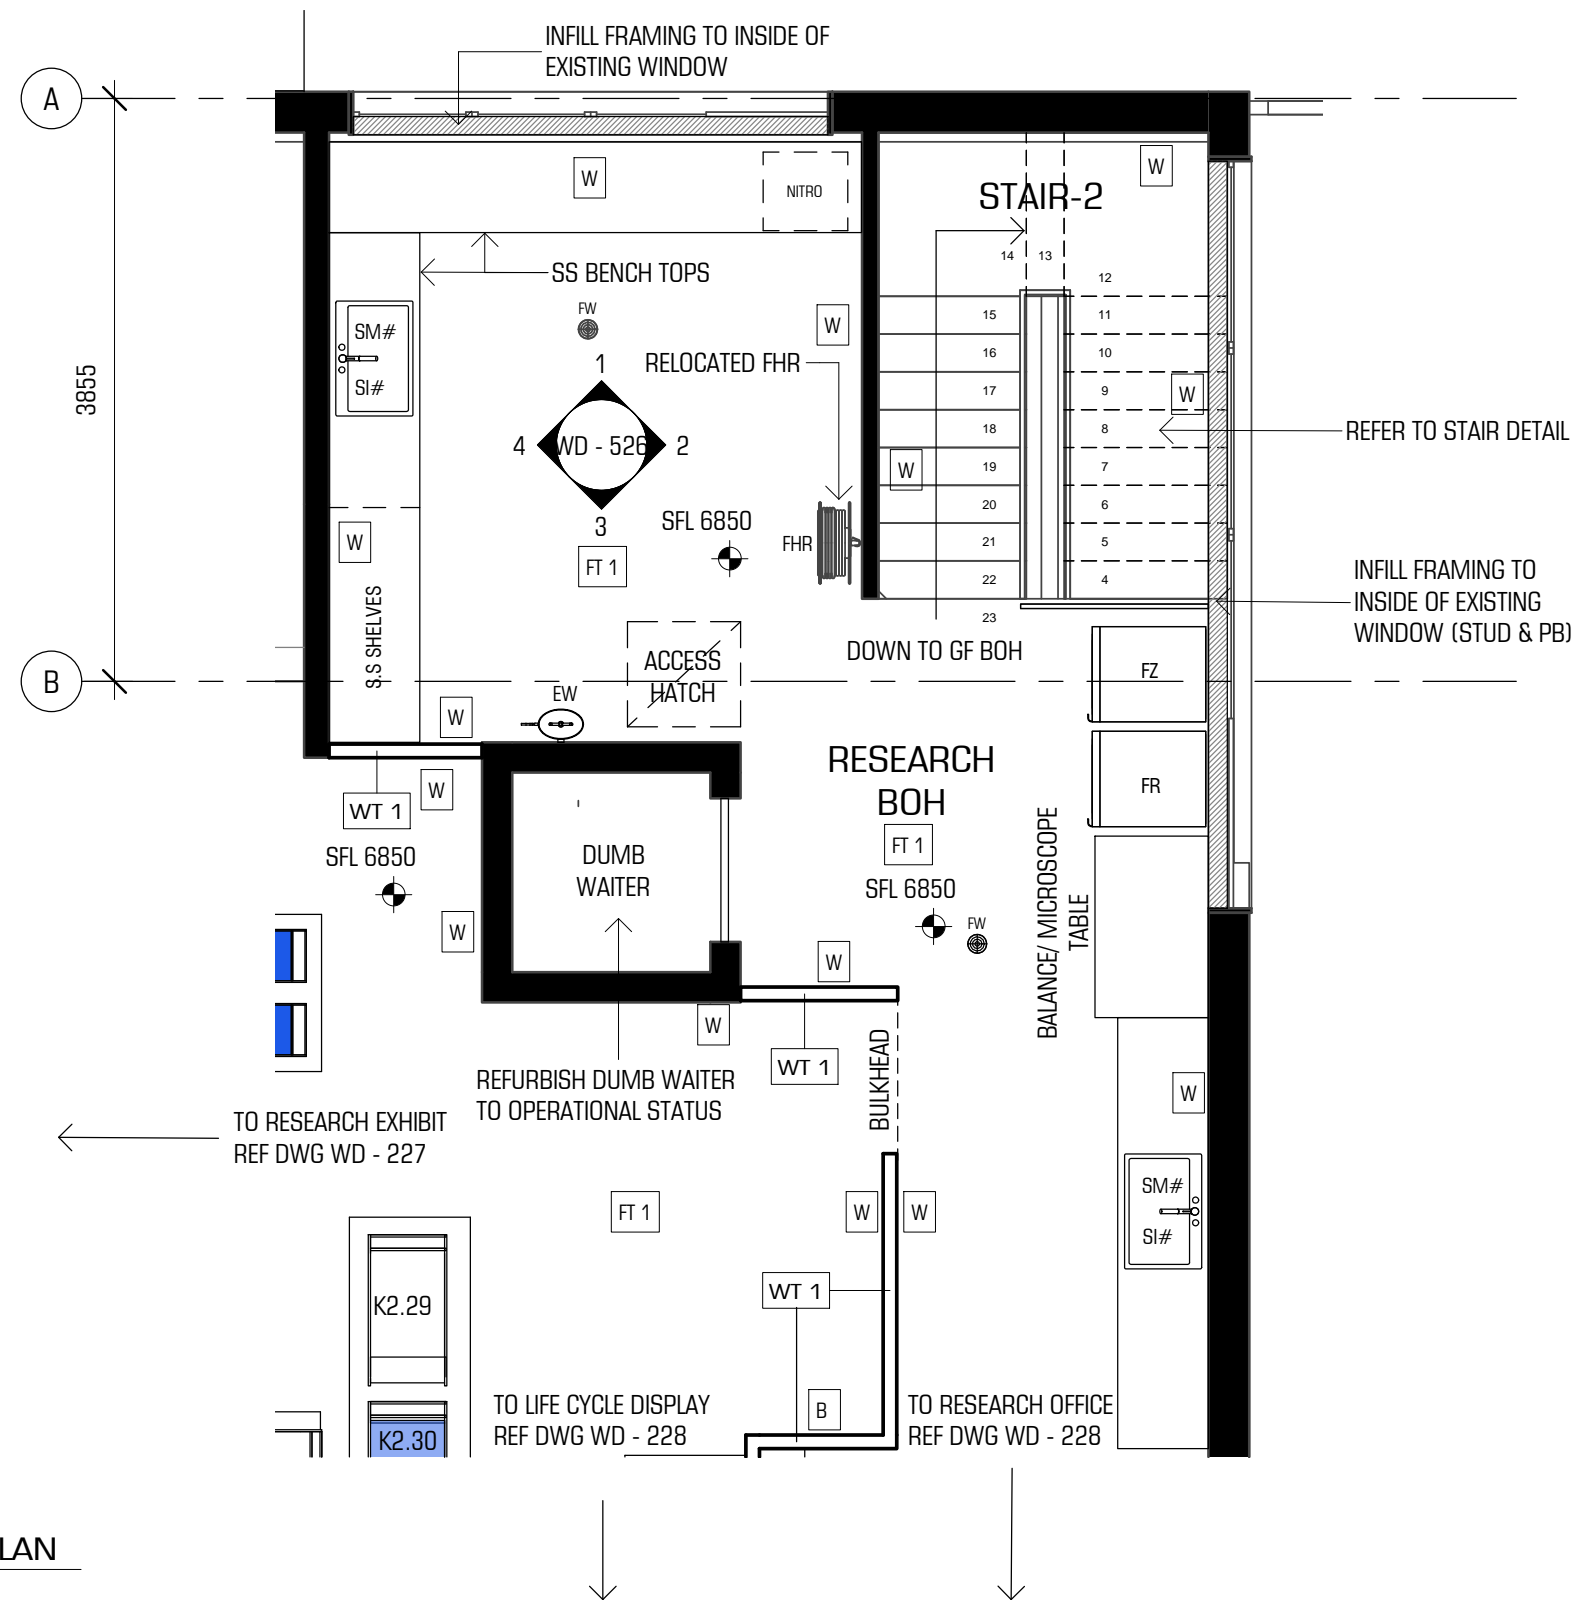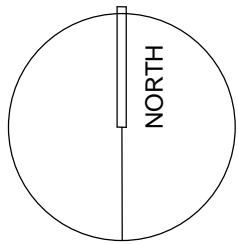

ZONE LEGEND

- ZONE 1 - LARGE KREISEL
- ZONE 2 - HALL 1
- ZONE 3 - UPSIDE DOWN JELLIES
- ZONE 4 - SMALL KREISEL
- ZONE 5 - GALLERY
- ZONE 6 - HALL OF MIRRORS
- ZONE 7 - HALL 2
- ZONE 8 - LIFE CYCLE DISPLAY
- ZONE 9 - RESEARCH EXHIBIT 1
- ZONE 10 - RESEARCH EXHIBIT 2

FLOOR FINISHES LEGEND

- FT 1 - EXISTING RC SLAB WITH 100mm SCREED TOPPING WITH FALLS TO 50mm & EPOXY FLOOR FINISH
- FT 2 - CFC FLOOR PLATFORM & EPOXY FINISH (TRAFFICABLE)
- FT 3 - RC PLINTH
- FT 4 - BOLON PVC TILES - JEAN NOUVEL NO.1
- FT 5 - BOLON PVC TILES - GRAPHITE GREY
- FT 6 - EPOXY (CLEAR / TRAFFICABLE)
- FT 7 - FRP MESH PLATFORM

WALL TYPE LEGEND

- WT 1 - 90mm TIMBER STUD
- WT 2 - 190mm BLOCK WALL
- WT 3 - 165mm MASONRY WALL
- WT 4 - 270mm MASONRY WALL
- WT 5 - 150mm TIMBER STUD
- WT 6 - GLASS PARTITION WALL

WALL FINISHES LEGEND

- B/B - BLACK ON BLACK PAINT - FLAT & GLOSS
- B - BLACK PAINT - FLAT
- UV - ULTRAVIOLET PAINT ON 'B'
- BOL - BOLON PVC TILES
- M - MIRROR (FRAMELESS)
- W - OFF-WHITE PAINT
- SH - SHROUD - CORIAN
- EPX - EPOXY COATING

NOTE
Plasterboard (PB) generally to public areas &
Fibre Cement (FC) - flush, to BOH areas.
Mirrors fixed directly to framing/walls.

1 L1 RESEARCH BOH - DETAIL PLAN
SCALE 1 : 50

USE FIGURED DIMENSIONS. DO NOT SCALE FROM THE DRAWINGS. CONFIRM ALL DIMENSIONS ON SITE PRIOR TO FABRICATION OR CONSTRUCTION. IT REMAINS THE CONTRACTOR'S RESPONSIBILITY TO ENSURE COMPLIANCE WITH RELEVANT CODES AND REGULATIONS IS MAINTAINED AT ALL TIMES. THESE DRAWINGS ARE SUBJECT TO THE LAWS OF COPYRIGHT AND MAY NOT BE REPRODUCED BY ANY PROCESS IN FULL OR IN PART WITHOUT THE WRITTEN APPROVAL OF CROSSLEY ARCHITECTS PTY LTD.
14/06/2017 10:20:11 AM

PROJECT STATUS		
DATE	ISSUE No.	DESCRIPTION
14.06.2017	A	TENDER



PRELIMINARY
NOT FOR CONSTRUCTION
WORK IN PROGRESS



CROSSLEY ARCHITECTS PTY LTD
LEVEL 2,13 CARNABY STREET
MAROOCHYDORE QLD 4558
AUSTRALIA

P: +61 7 5475 4800
E: i@crossleyarchitects.com
W: www.crossleyarchitects.com
© CROSSLEY ARCHITECTS PTY LTD



CROSSLEY
ARCHITECTS

PROJECT	SEAWORLD JELLIES SEA WORLD, GOLD COAST		
CLIENT	VRTP		
TITLE	L1 RESEARCH BOH - DETAIL PLAN		
SCALE	1 : 50 @A3	DRAWN	JM
PROJECT No	356.	DRAWING No	WD - 229
		CHECKED	IM
		ISSUE	A

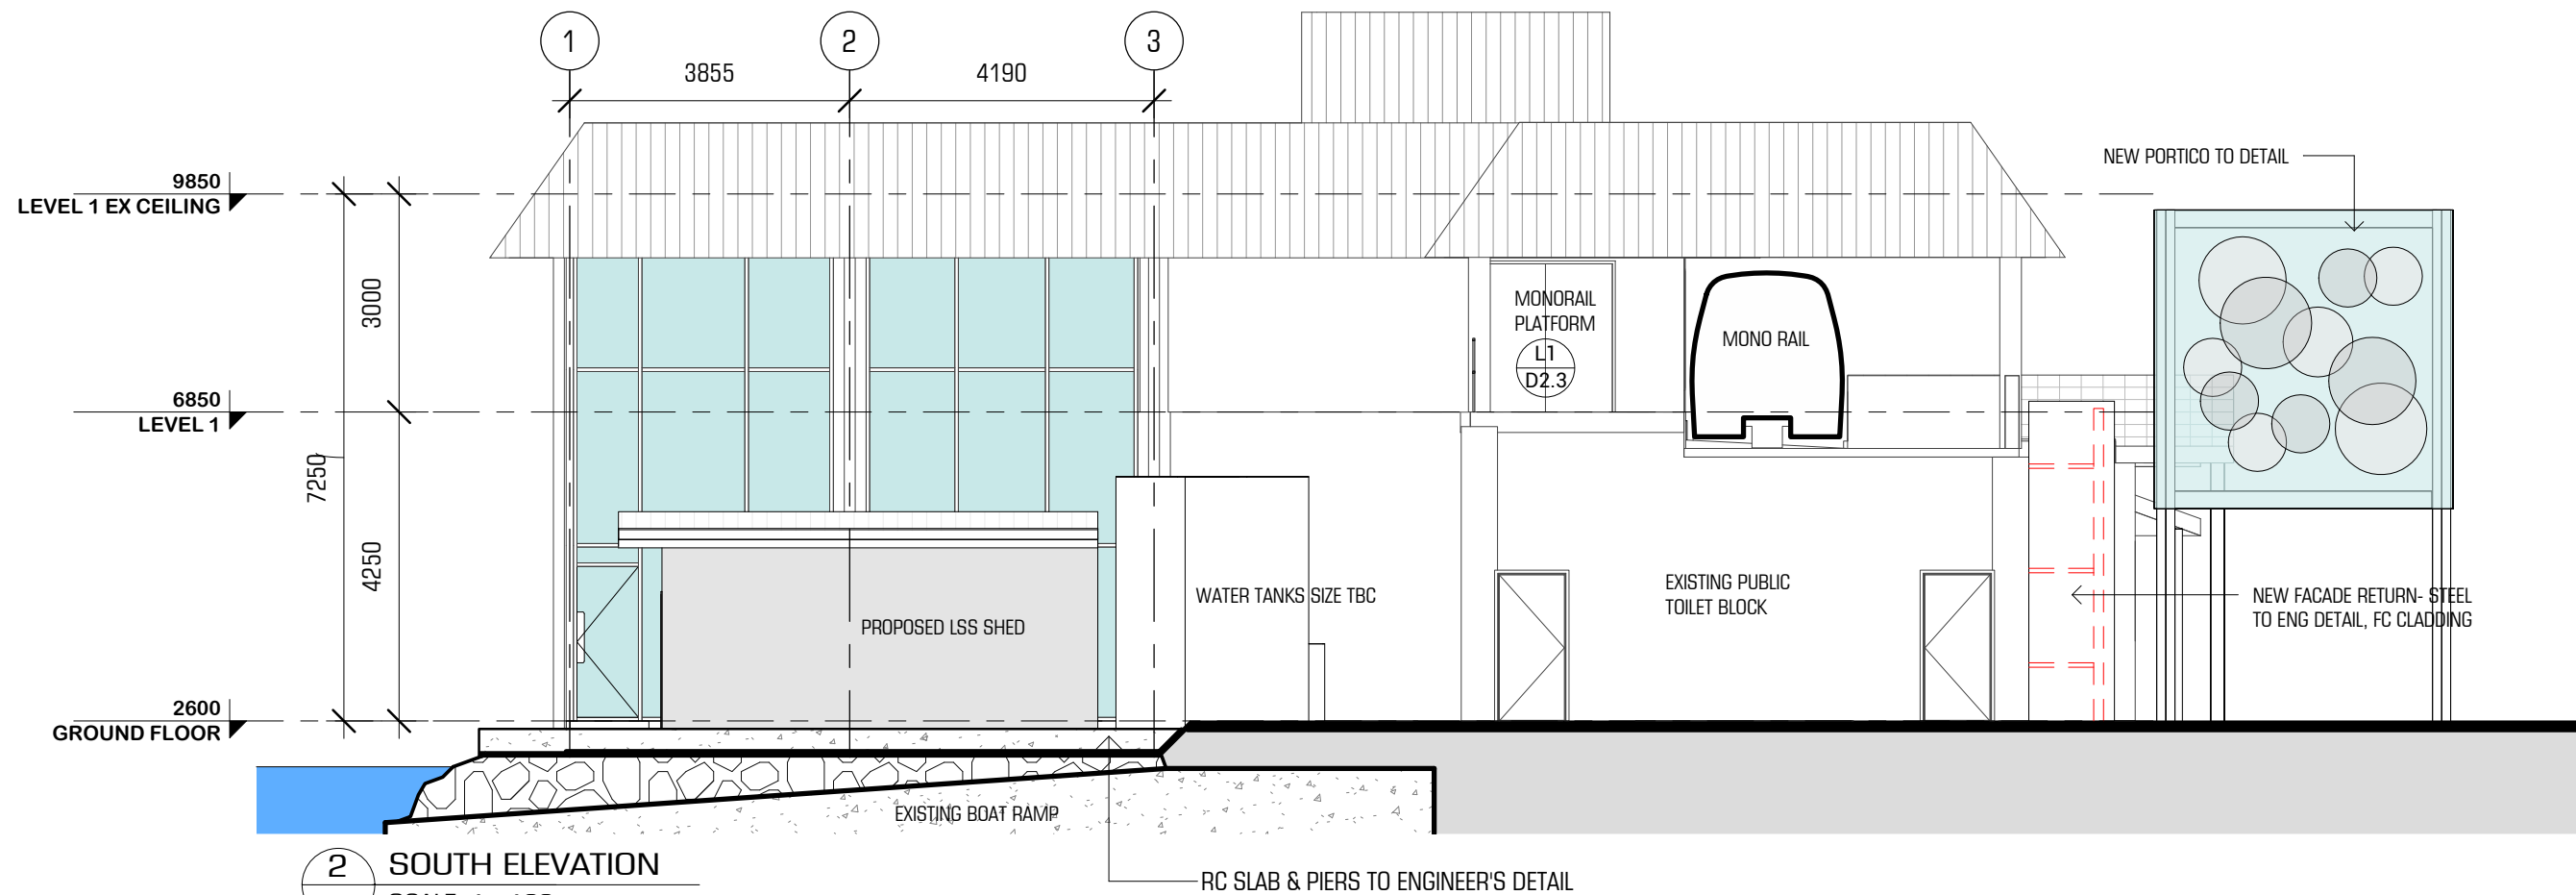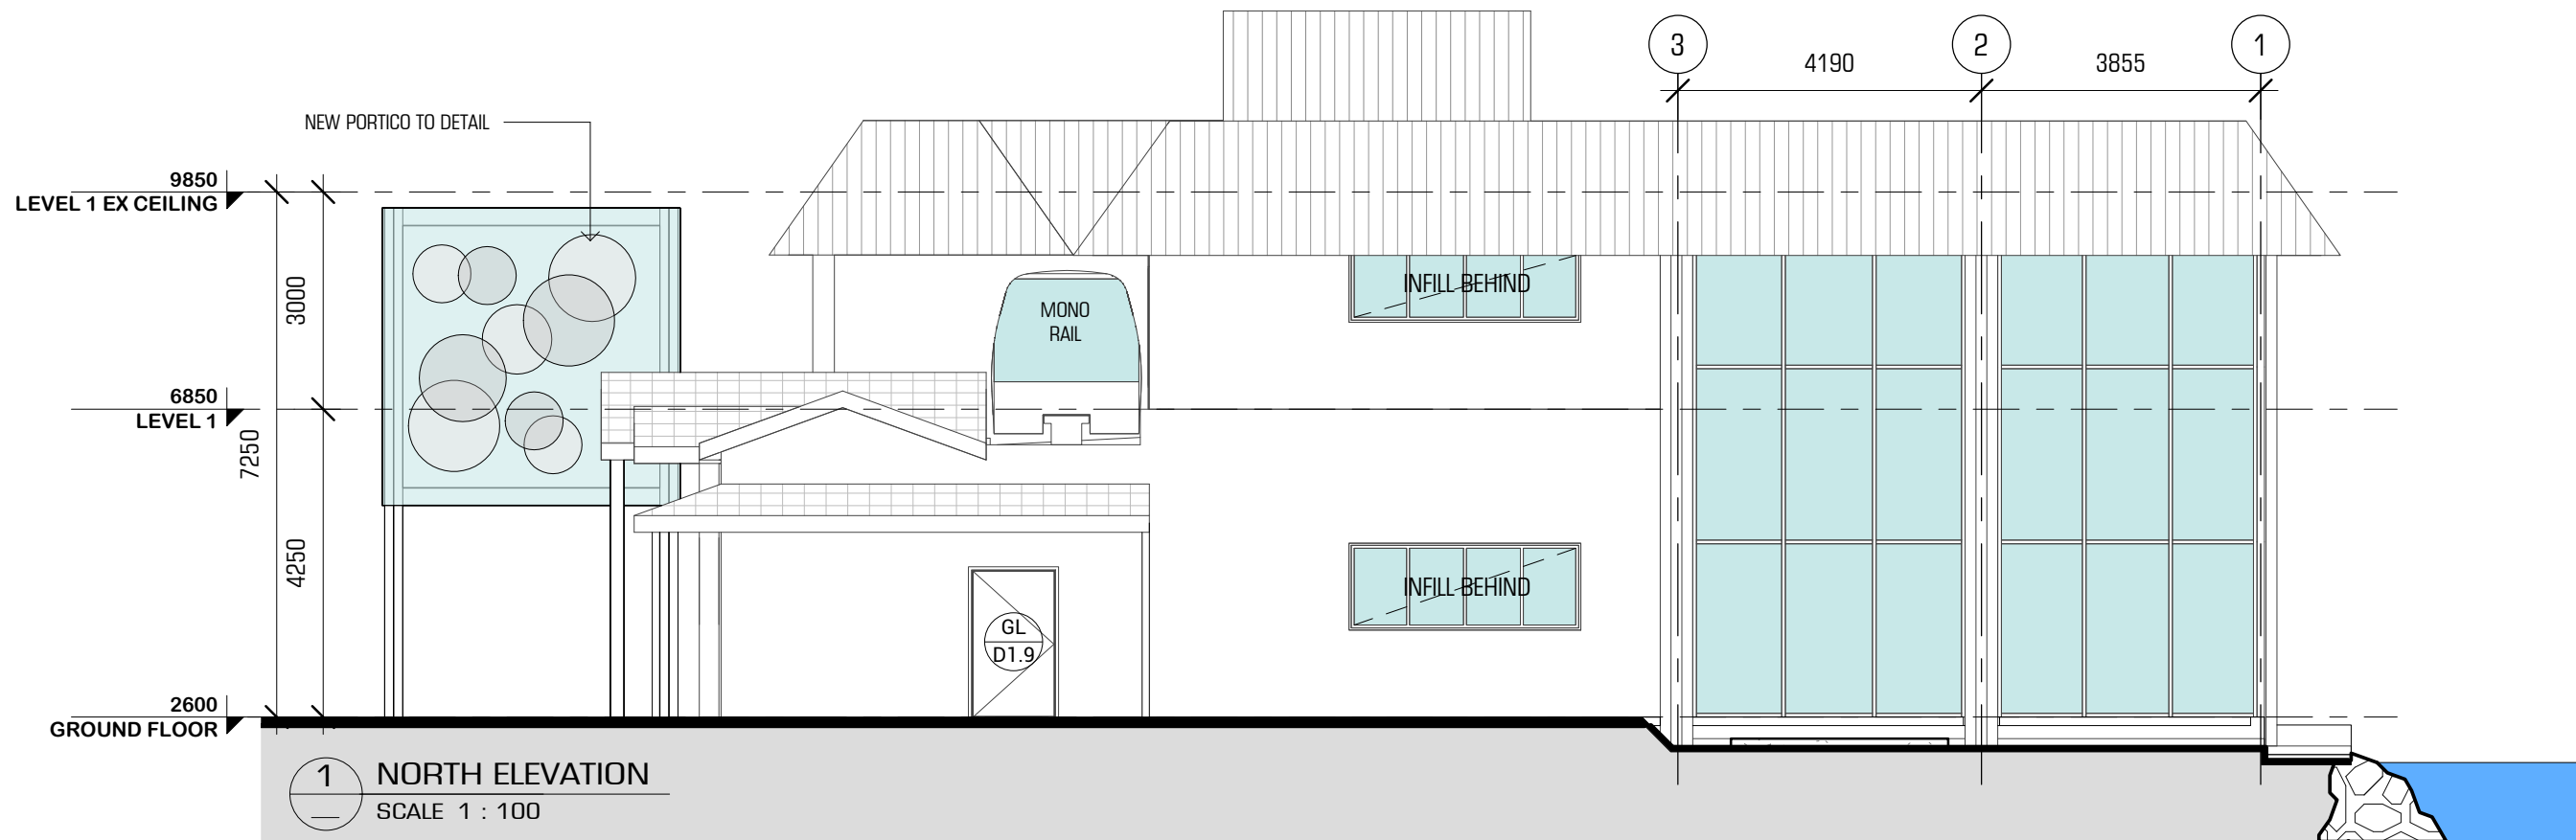

USE FIGURED DIMENSIONS. DO NOT SCALE FROM THE DRAWINGS. CONFIRM ALL DIMENSIONS ON SITE PRIOR TO FABRICATION OR CONSTRUCTION. IT REMAINS THE CONTRACTOR'S RESPONSIBILITY TO ENSURE COMPLIANCE WITH RELEVANT CODES AND REGULATIONS IS MAINTAINED AT ALL TIMES. THESE DRAWINGS ARE SUBJECT TO THE LAWS OF COPYRIGHT AND MAY NOT BE REPRODUCED BY ANY PROCESS IN FULL OR IN PART WITHOUT THE WRITTEN APPROVAL OF CROSSLEY ARCHITECTS PTY LTD.
14/06/2017 10:20:15 AM

PROJECT STATUS

DATE	ISSUE No.	DESCRIPTION
14.06.2017	A	TENDER



PRELIMINARY
NOT FOR CONSTRUCTION
WORK IN PROGRESS

CROSSLEY ARCHITECTS PTY LTD
LEVEL 2, 13 CARNABY STREET
MAROOCHYDORE QLD 4558
AUSTRALIA

P: +61 7 5475 4800
E: i@crossleyarchitects.com
W: www.crossleyarchitects.com

© CROSSLEY ARCHITECTS PTY LTD



PROJECT SEAWORLD JELLIES
SEA WORLD, GOLD COAST


CLIENT VRTP

TITLE NORTH & SOUTH ELEVATIONS


SCALE 1 : 100 @A3 DRAWN JM CHECKED IM

PROJECT No 356. DRAWING No WD - 300 ISSUE

A

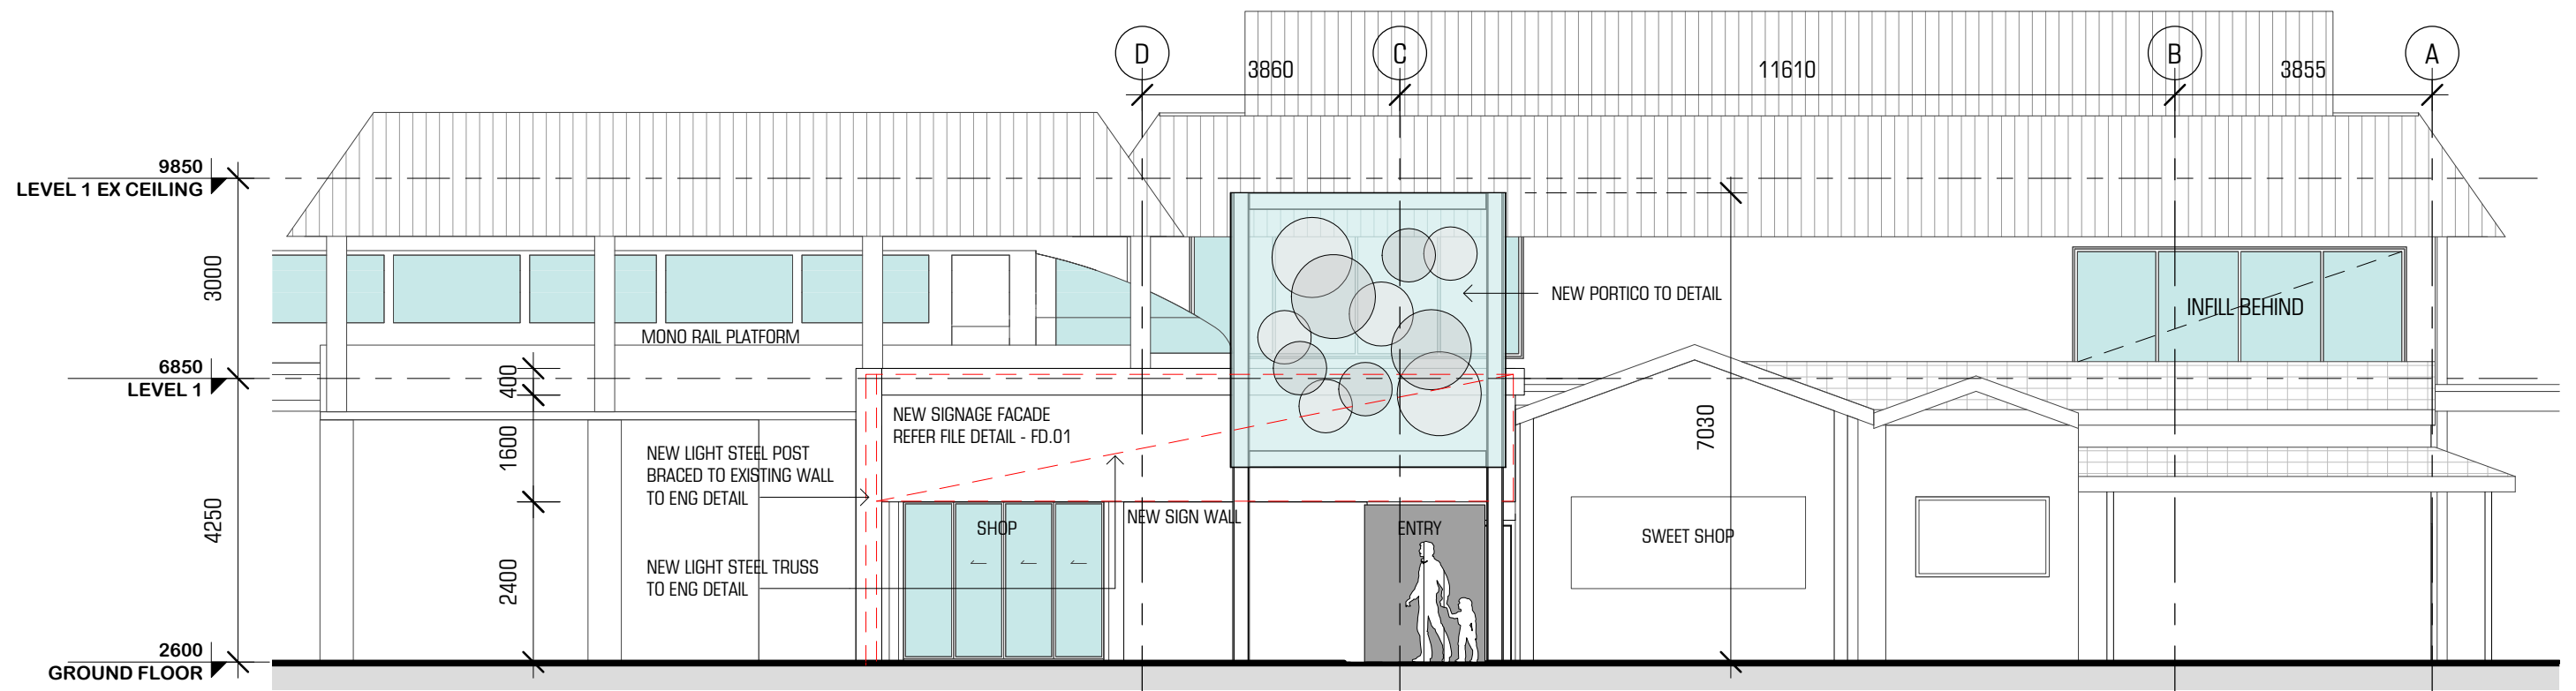

1 EAST ELEVATION
SCALE 1 : 100

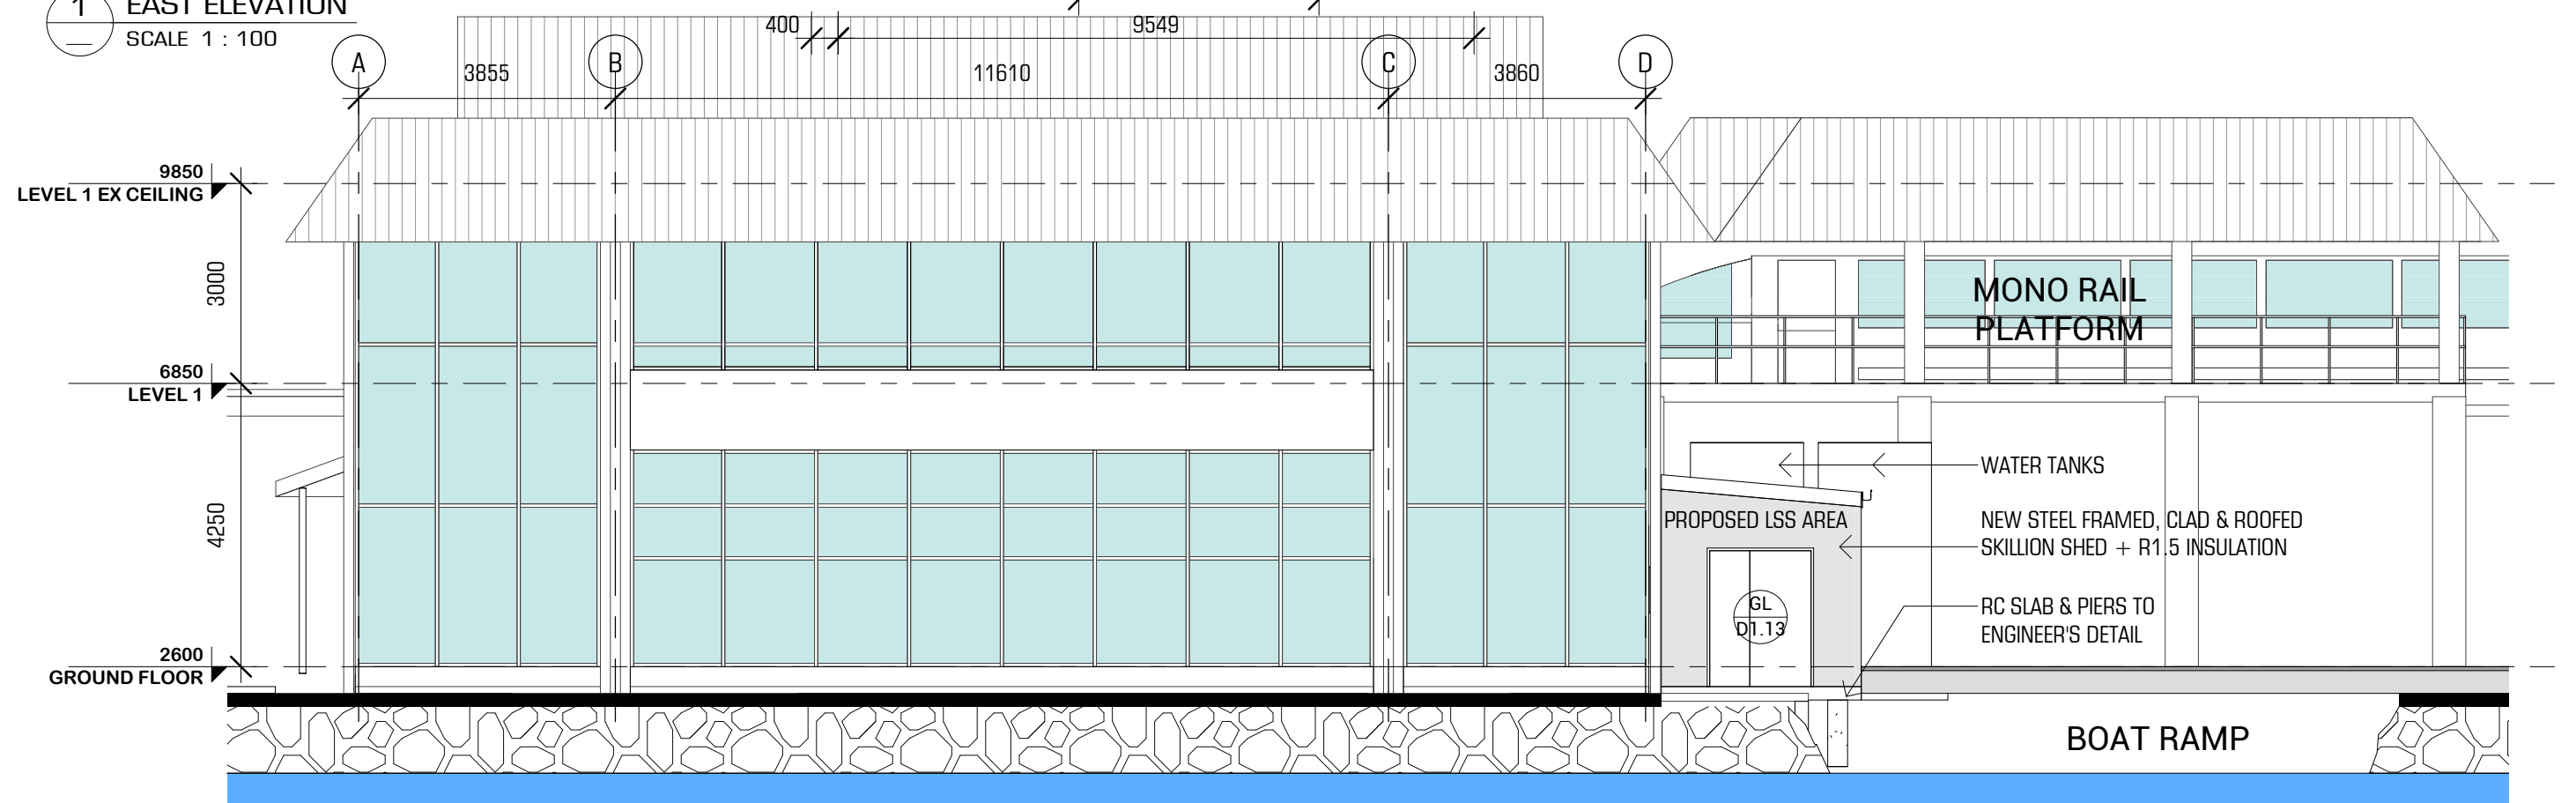

2 WEST ELEVATION
SCALE 1 : 100

USE FIGURED DIMENSIONS. DO NOT SCALE FROM THE DRAWINGS. CONFIRM ALL DIMENSIONS ON SITE PRIOR TO FABRICATION OR CONSTRUCTION. IT REMAINS THE CONTRACTOR'S RESPONSIBILITY TO ENSURE COMPLIANCE WITH RELEVANT CODES AND REGULATIONS IS MAINTAINED AT ALL TIMES. THESE DRAWINGS ARE SUBJECT TO THE LAWS OF COPYRIGHT AND MAY NOT BE REPRODUCED BY ANY PROCESS IN FULL OR IN PART WITHOUT THE WRITTEN APPROVAL OF CROSSLEY ARCHITECTS PTY LTD.
14/06/2017 10:20:18 AM

PROJECT STATUS		
DATE	ISSUE No.	DESCRIPTION
14.06.2017	A	TENDER



PRELIMINARY
NOT FOR CONSTRUCTION
WORK IN PROGRESS


CROSSLEY ARCHITECTS PTY LTD
LEVEL 2, 13 CARNABY STREET
MAROOCHYDORE QLD 4558
AUSTRALIA

P: +61 7 5475 4800
E: i@crossleyarchitects.com
W: www.crossleyarchitects.com


© CROSSLEY ARCHITECTS PTY LTD



PROJECT	SEAWORLD JELLIES SEA WORLD, GOLD COAST		
CLIENT	VRTP		
TITLE	EAST & WEST ELEVATIONS		
SCALE	1 : 100 @A3	DRAWN	JM
PROJECT No	356.	DRAWING No	WD - 301
CHECKED	IM	ISSUE	A

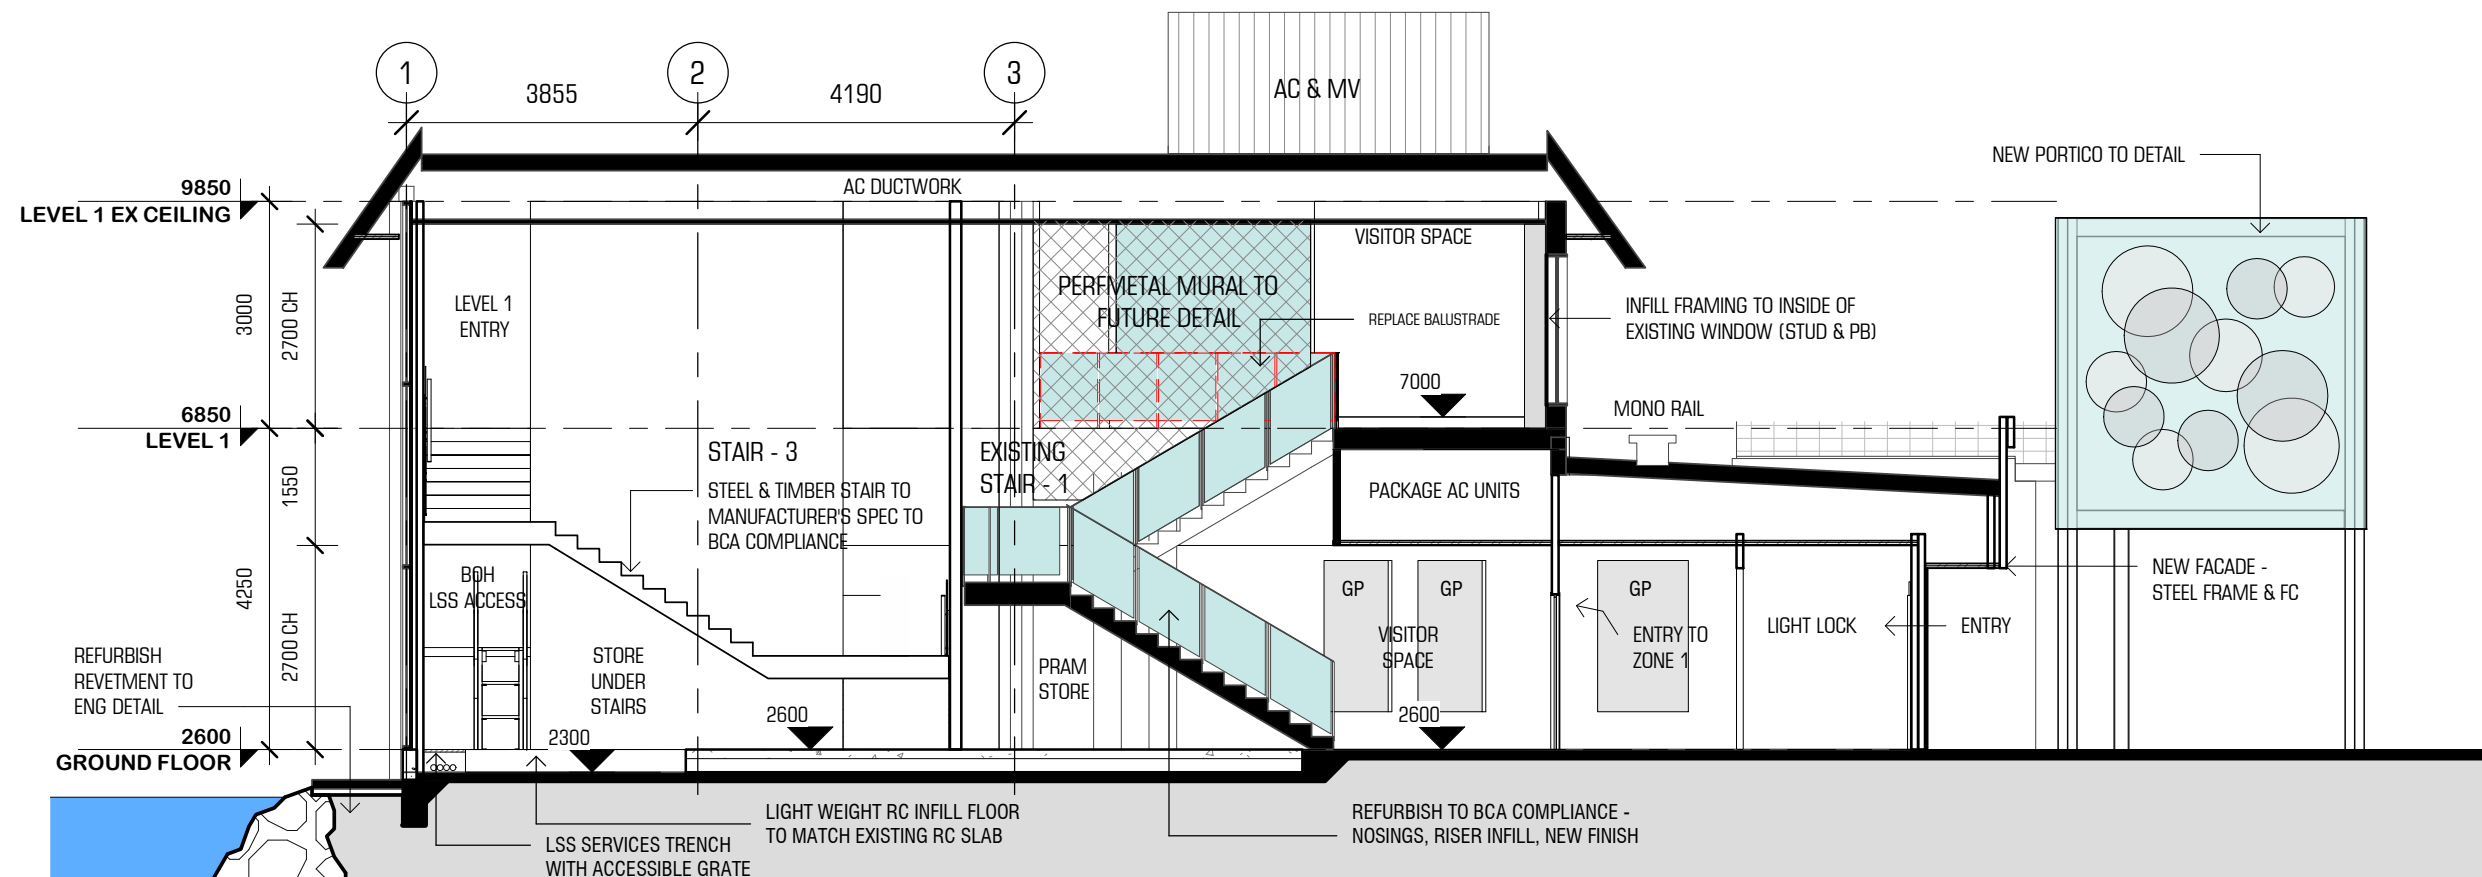

1 Section A
SCALE 1 : 100

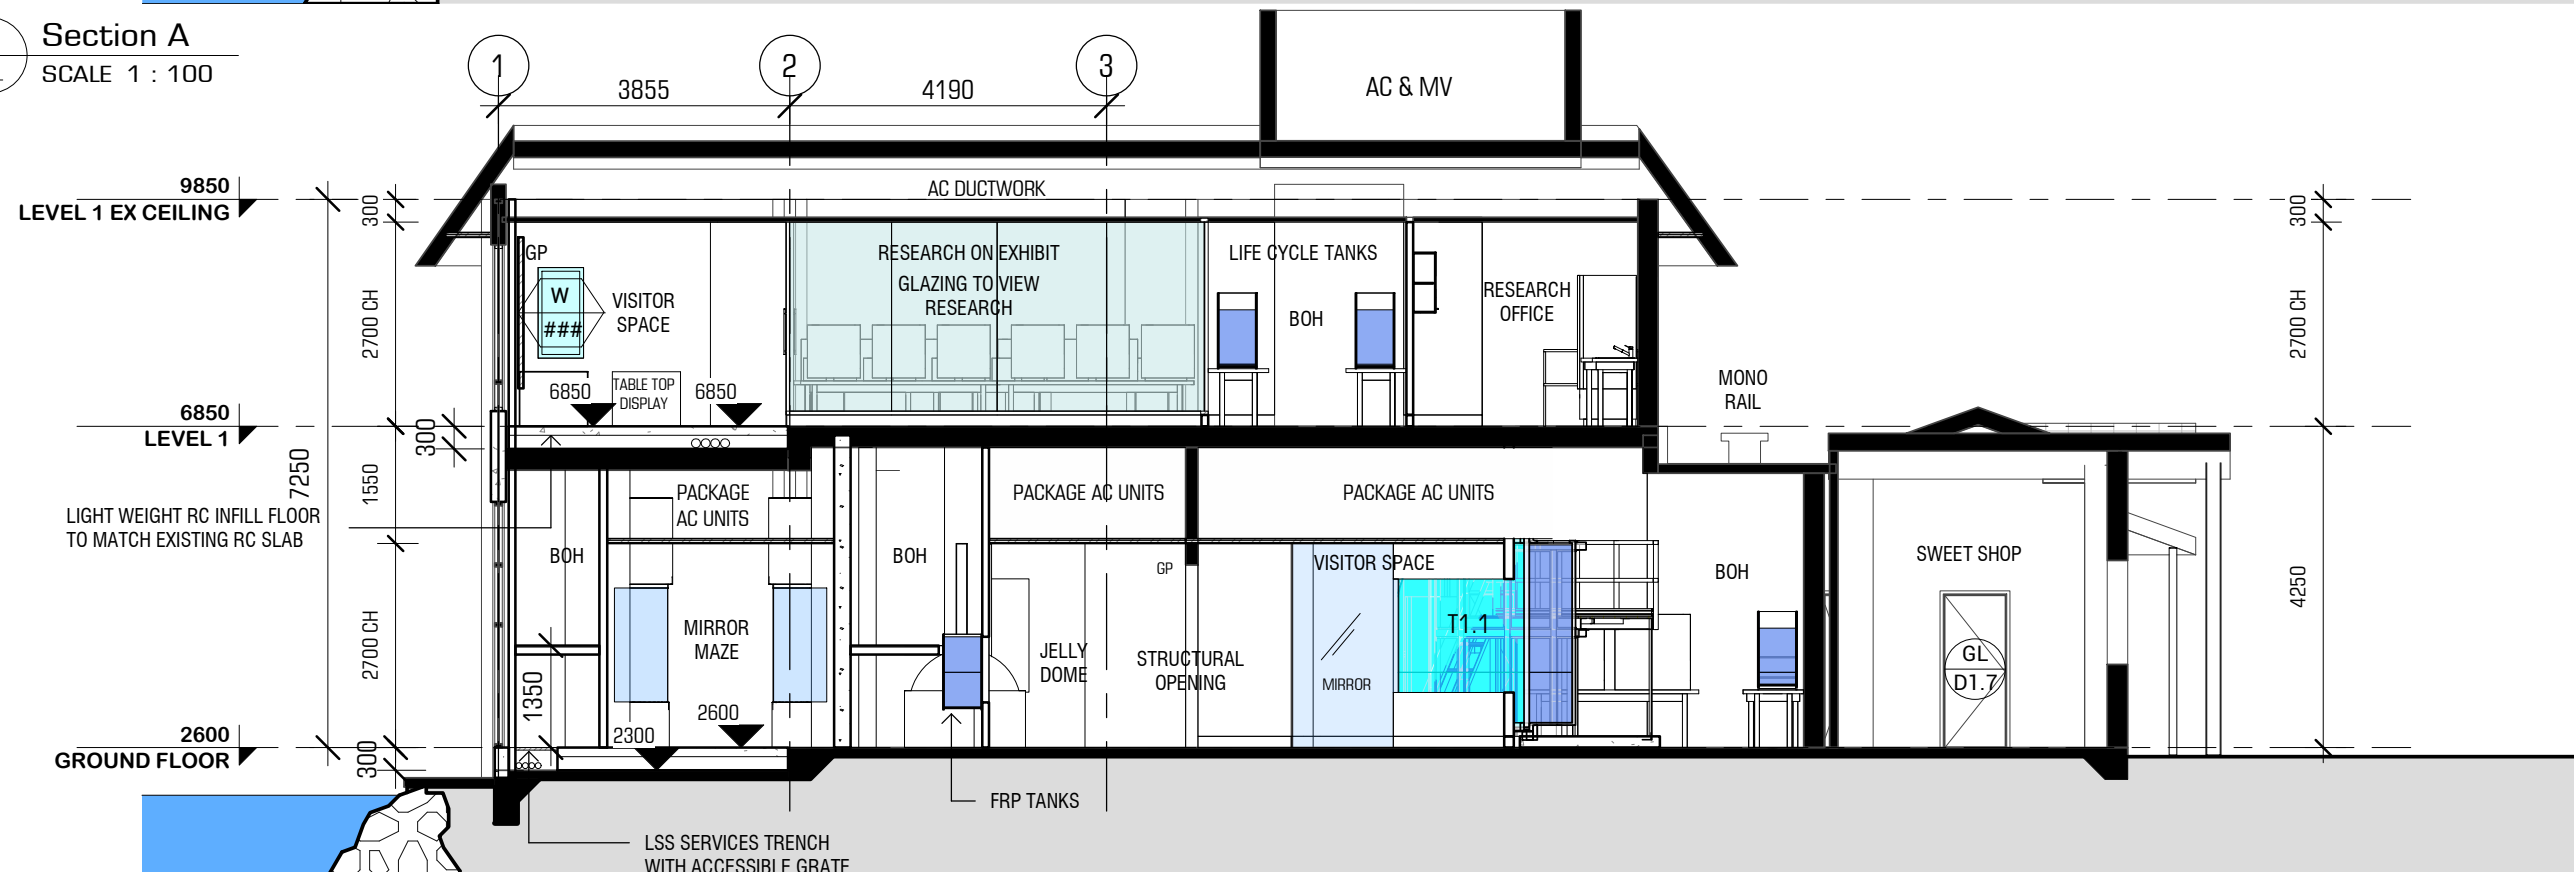

2 Section B
SCALE 1 : 100

USE FIGURED DIMENSIONS. DO NOT SCALE FROM THE DRAWINGS. CONFIRM ALL DIMENSIONS ON SITE PRIOR TO FABRICATION OR CONSTRUCTION. IT REMAINS THE CONTRACTOR'S RESPONSIBILITY TO ENSURE COMPLIANCE WITH RELEVANT CODES AND REGULATIONS IS MAINTAINED AT ALL TIMES. THESE DRAWINGS ARE SUBJECT TO THE LAWS OF COPYRIGHT AND MAY NOT BE REPRODUCED BY ANY PROCESS IN FULL OR IN PART WITHOUT THE WRITTEN APPROVAL OF CROSSLEY ARCHITECTS PTY LTD.
14/06/2017 10:20:21 AM

PROJECT STATUS

DATE	ISSUE No.	DESCRIPTION
14.06.2017	A	TENDER



PRELIMINARY
NOT FOR CONSTRUCTION
WORK IN PROGRESS

CROSSLEY ARCHITECTS PTY LTD
LEVEL 2, 13 CARNABY STREET
MAROOCHYDORE QLD 4558
AUSTRALIA

P: +61 7 5475 4800
E: i@crossleyarchitects.com
W: www.crossleyarchitects.com

© CROSSLEY ARCHITECTS PTY LTD



PROJECT SEAWORLD JELLIES
SEA WORLD, GOLD COAST

CLIENT VRTP


TITLE SECTION A & B

SCALE 1 : 100 @A3 DRAWN JM CHECKED IM


PROJECT No 356. DRAWING No WD - 400 ISSUE

A

REVIEW EXISTING LIGHTWEIGHT BACKDROP TO ALL GLAZING. RETAIN OR REPLACEMENT WITH INSULATION RIGID MATERIALS

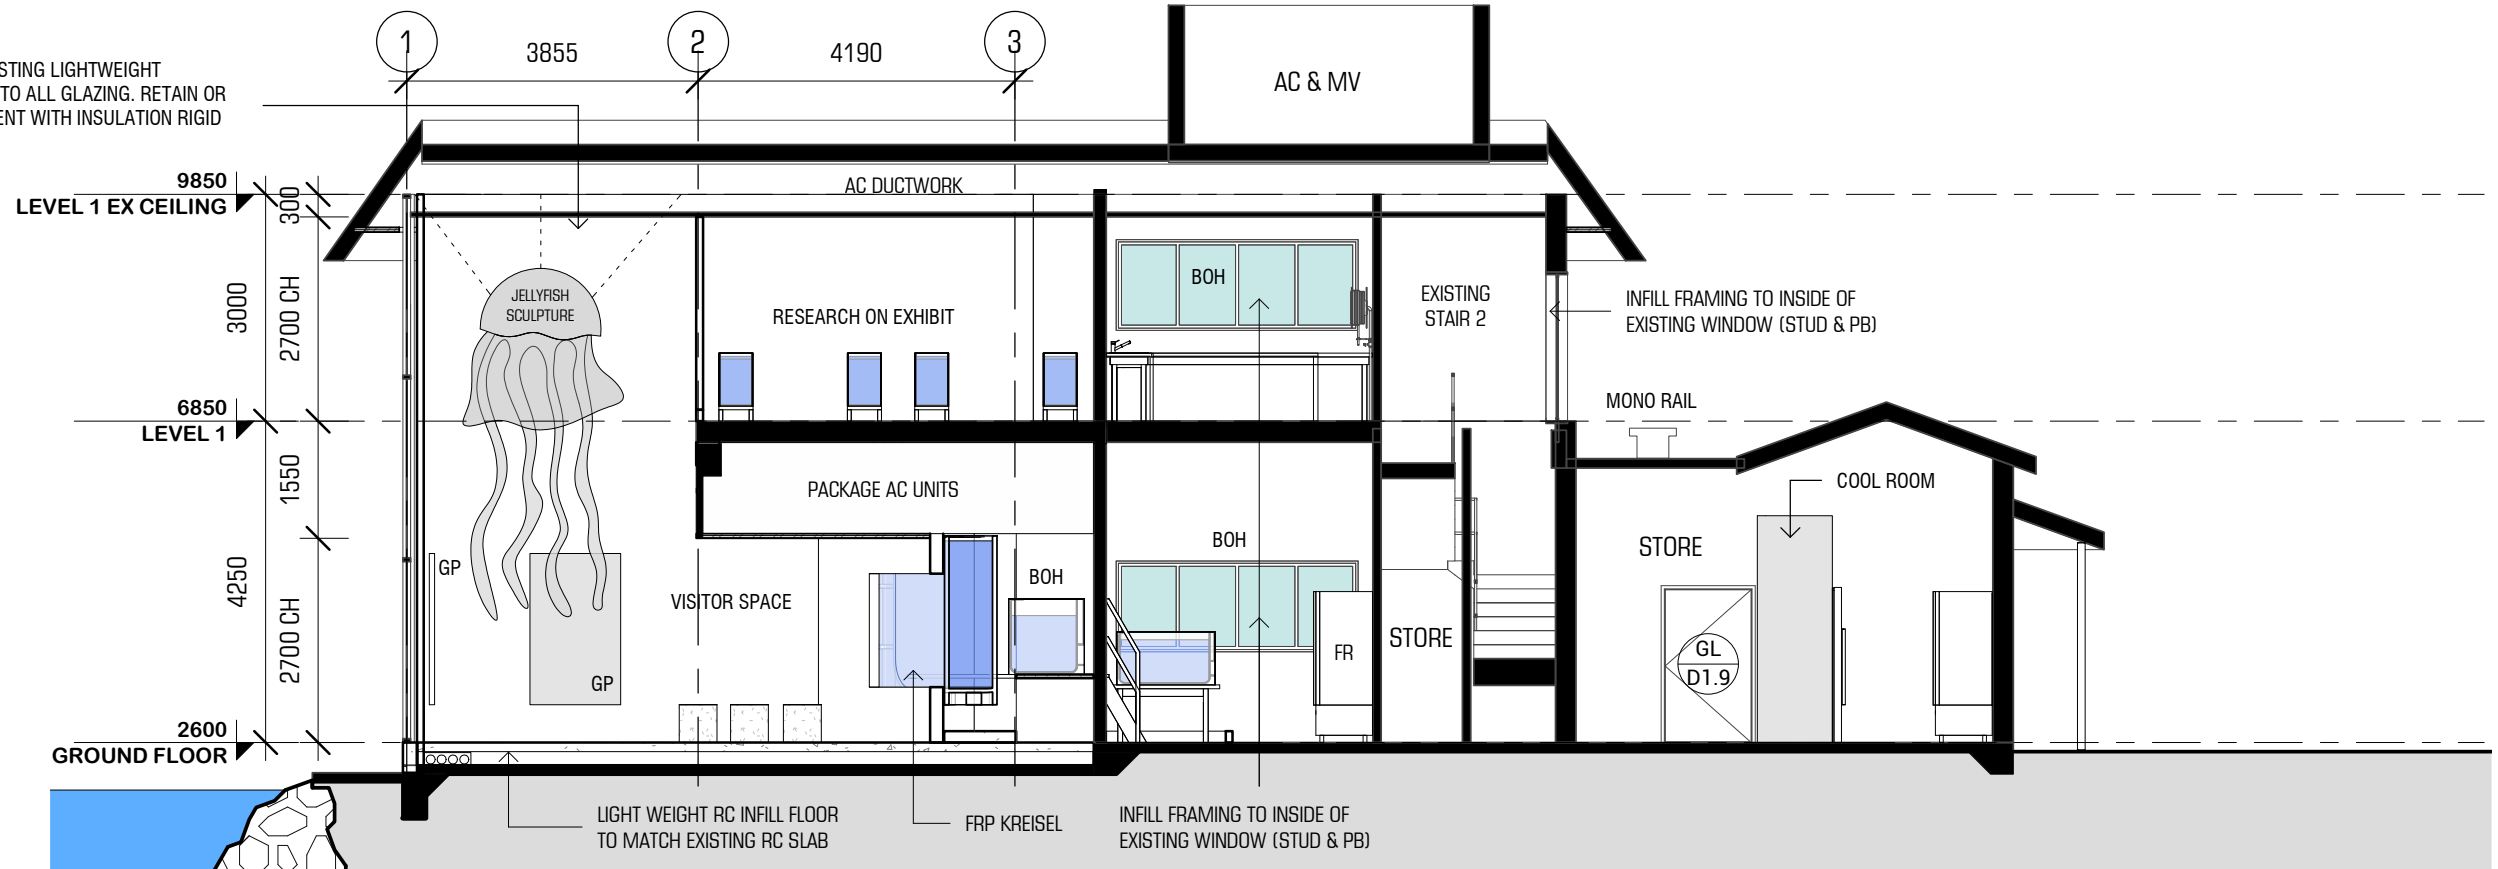

1 Section C
SCALE 1 : 100

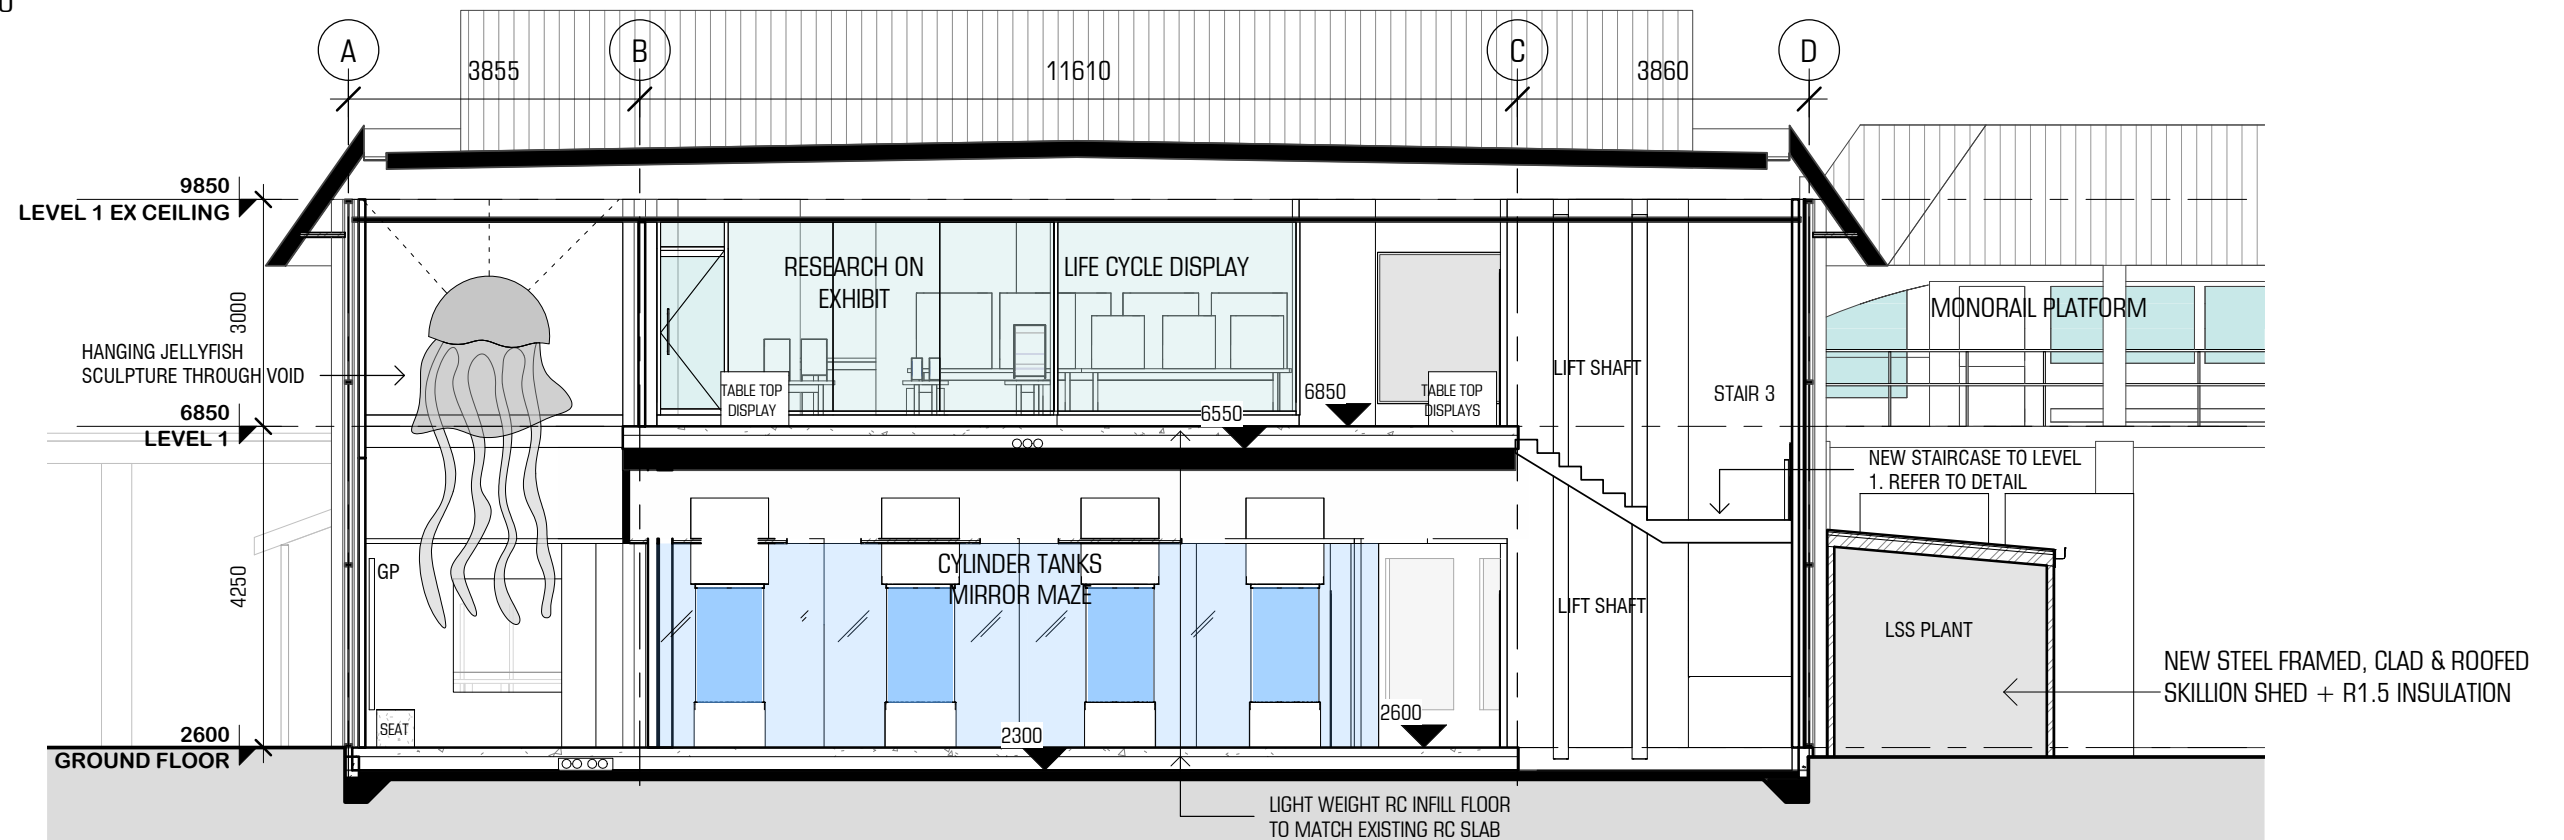

2 Section D
SCALE 1 : 100

USE FIGURED DIMENSIONS. DO NOT SCALE FROM THE DRAWINGS. CONFIRM ALL DIMENSIONS ON SITE PRIOR TO FABRICATION OR CONSTRUCTION. IT REMAINS THE CONTRACTOR'S RESPONSIBILITY TO ENSURE COMPLIANCE WITH RELEVANT CODES AND REGULATIONS IS MAINTAINED AT ALL TIMES. THESE DRAWINGS ARE SUBJECT TO THE LAWS OF COPYRIGHT AND MAY NOT BE REPRODUCED BY ANY PROCESS IN FULL OR IN PART WITHOUT THE WRITTEN APPROVAL OF CROSSLEY ARCHITECTS PTY LTD.
14/06/2017 10:20:24 AM

PROJECT STATUS		
DATE	ISSUE No.	DESCRIPTION
14.06.2017	A	TENDER



PRELIMINARY
NOT FOR CONSTRUCTION
WORK IN PROGRESS


CROSSLEY ARCHITECTS PTY LTD
LEVEL 2, 13 CARNABY STREET
MAROOCHYDORE QLD 4558
AUSTRALIA

P: +61 7 5475 4800
E: i@crossleyarchitects.com
W: www.crossleyarchitects.com


© CROSSLEY ARCHITECTS PTY LTD



PROJECT	SEAWORLD JELLIES SEA WORLD, GOLD COAST				
CLIENT	VRTP				
TITLE	SECTION C & D				
SCALE	1 : 100 @A3	DRAWN	JM	CHECKED	IM
PROJECT No	356.	DRAWING No	WD - 401	ISSUE	A

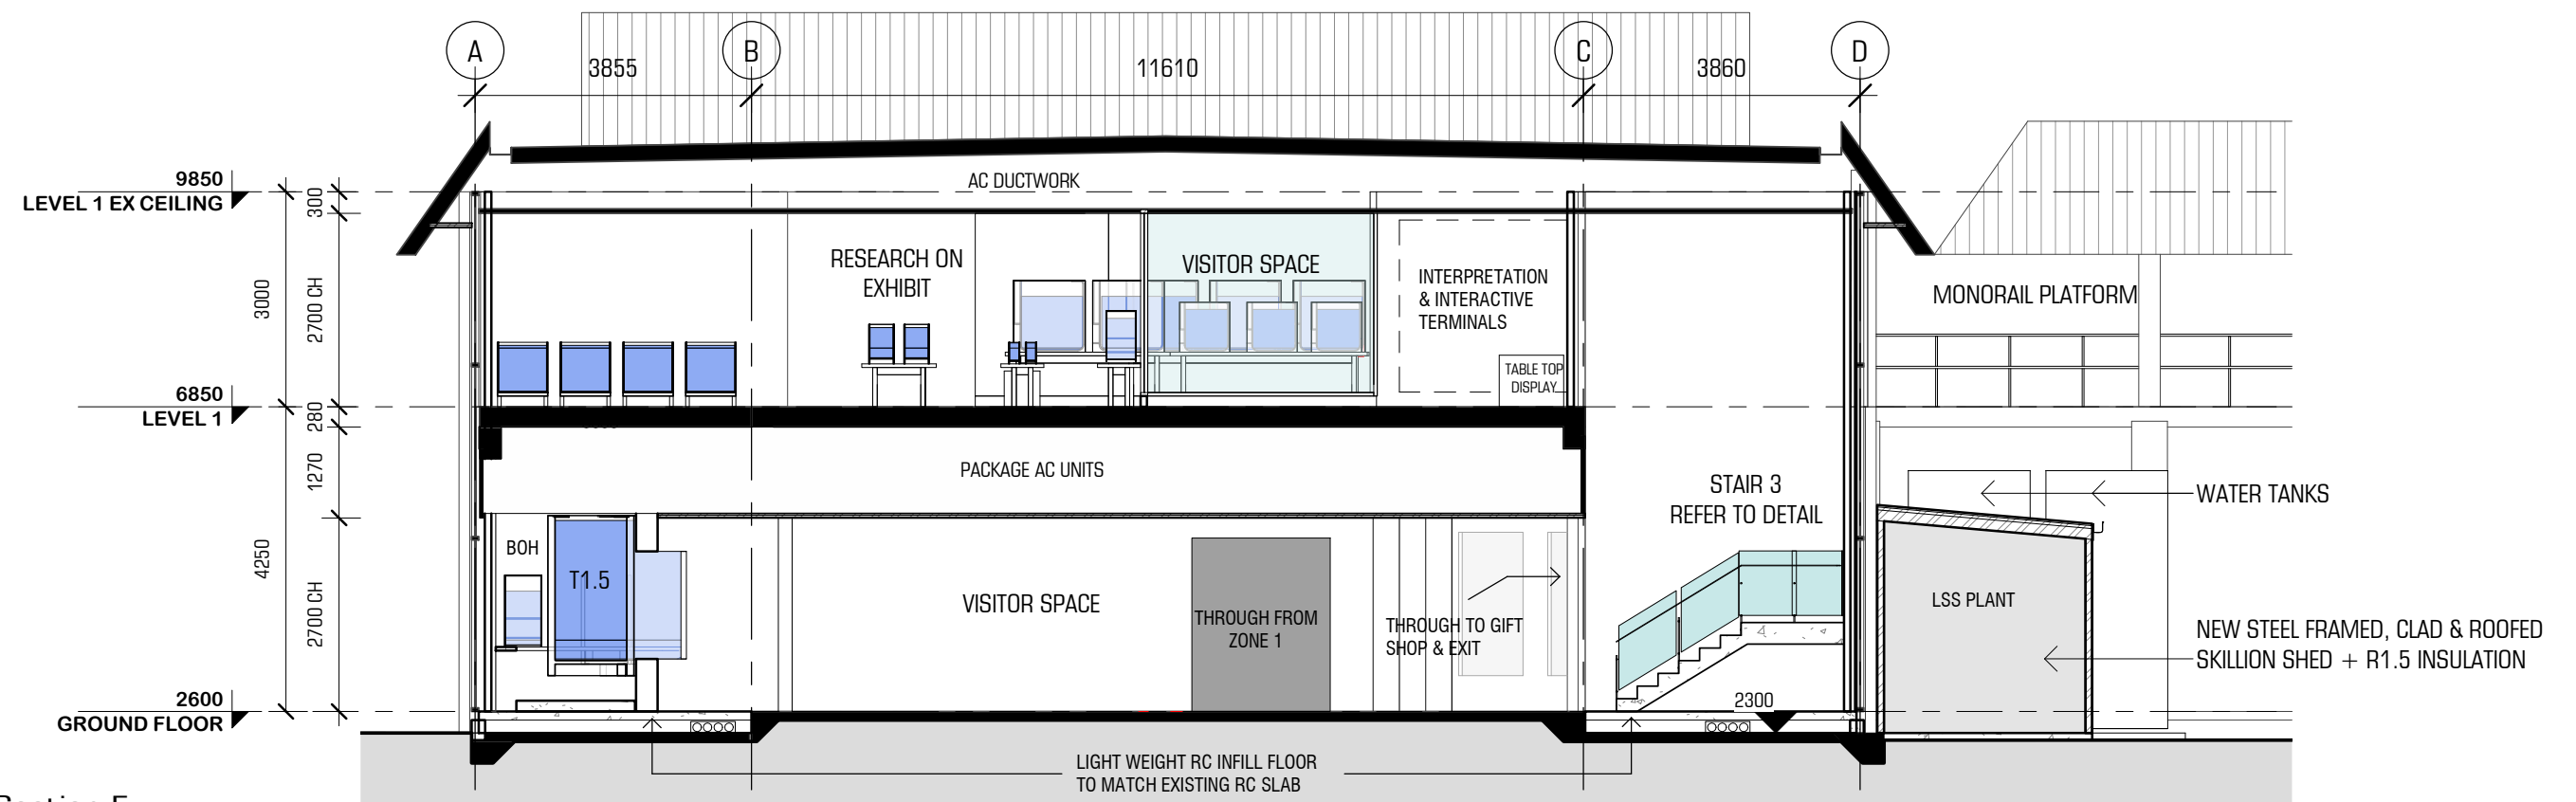

1 Section E
SCALE 1 : 100

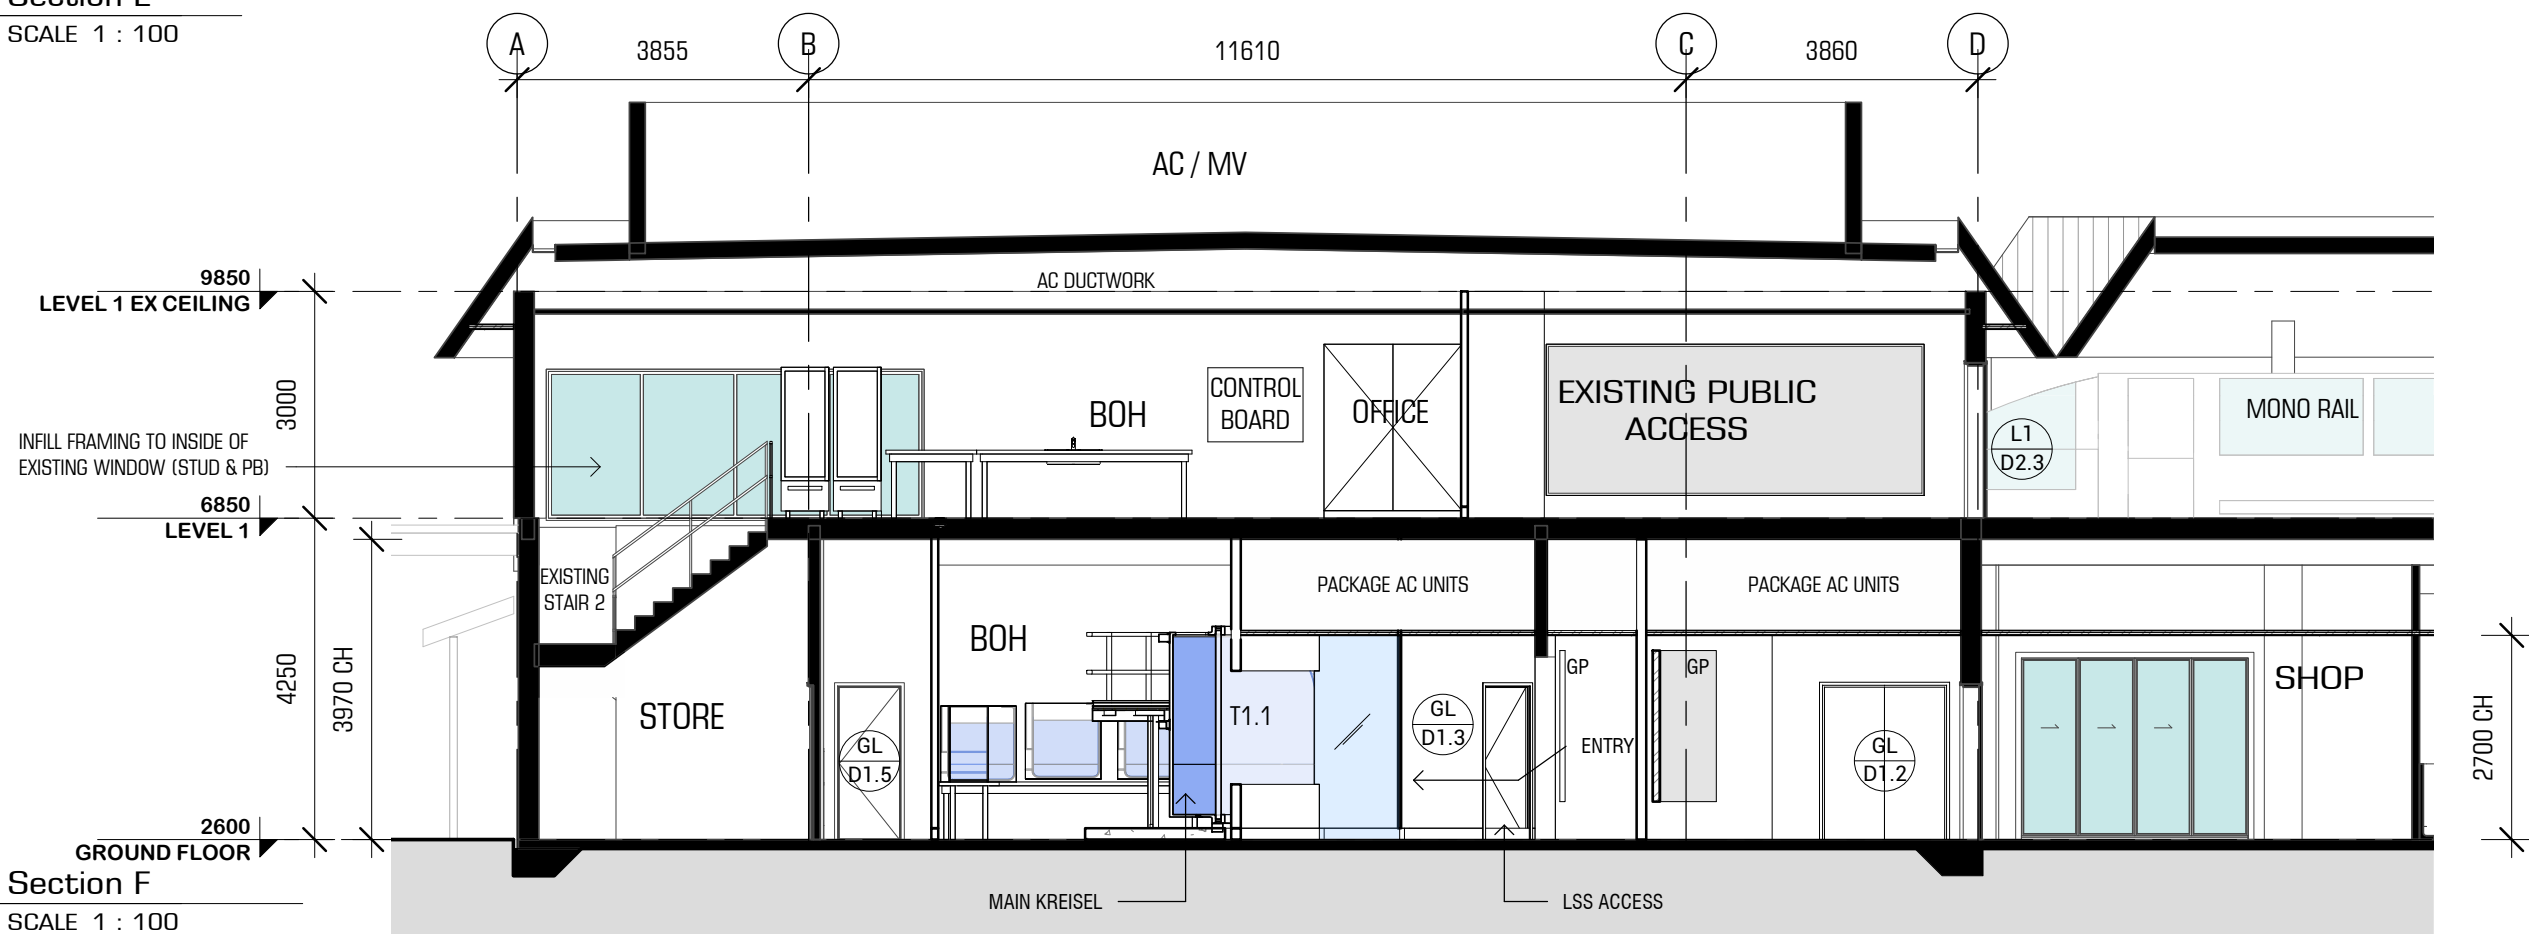

2 Section F
SCALE 1 : 100

USE FIGURED DIMENSIONS. DO NOT SCALE FROM THE DRAWINGS. CONFIRM ALL DIMENSIONS ON SITE PRIOR TO FABRICATION OR CONSTRUCTION. IT REMAINS THE CONTRACTOR'S RESPONSIBILITY TO ENSURE COMPLIANCE WITH RELEVANT CODES AND REGULATIONS IS MAINTAINED AT ALL TIMES. THESE DRAWINGS ARE SUBJECT TO THE LAWS OF COPYRIGHT AND MAY NOT BE REPRODUCED BY ANY PROCESS IN FULL OR IN PART WITHOUT THE WRITTEN APPROVAL OF CROSSLEY ARCHITECTS PTY LTD.
14/06/2017 10:20:26 AM

PROJECT STATUS

DATE	ISSUE No.	DESCRIPTION
14.06.2017	A	TENDER



PRELIMINARY
NOT FOR CONSTRUCTION
WORK IN PROGRESS

CROSSLEY ARCHITECTS PTY LTD
LEVEL 2,13 CARNABY STREET
MAROOCHYDORE QLD 4558
AUSTRALIA

P: +61 7 5475 4800
E: i@crossleyarchitects.com
W: www.crossleyarchitects.com

© CROSSLEY ARCHITECTS PTY LTD



PROJECT SEAWORLD JELLIES
SEA WORLD, GOLD COAST


CLIENT VRTP

TITLE SECTION E & F

SCALE 1 : 100 @A3 DRAWN JM CHECKED IM


PROJECT No 356. DRAWING No WD - 402 ISSUE

A

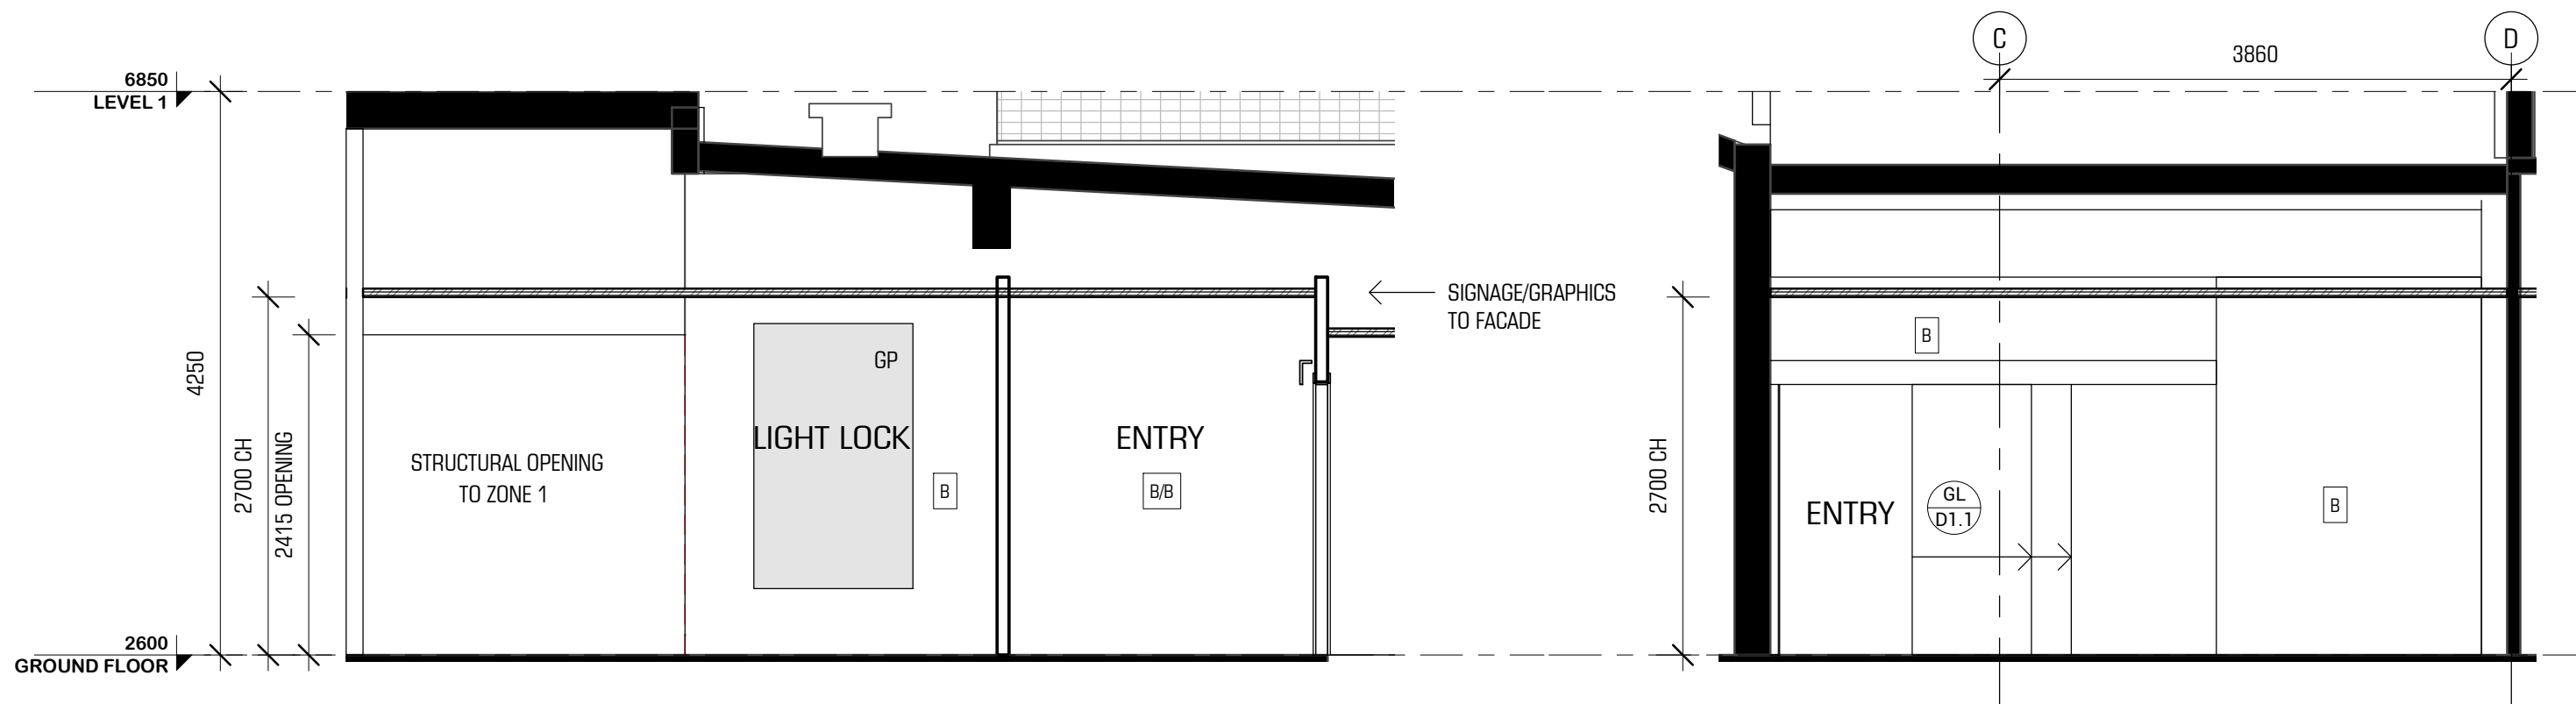

1 GF ENTRY ZONE ELEVATION A
SCALE 1 : 50

2 GF ENTRY ZONE ELEVATION B
SCALE 1 : 50

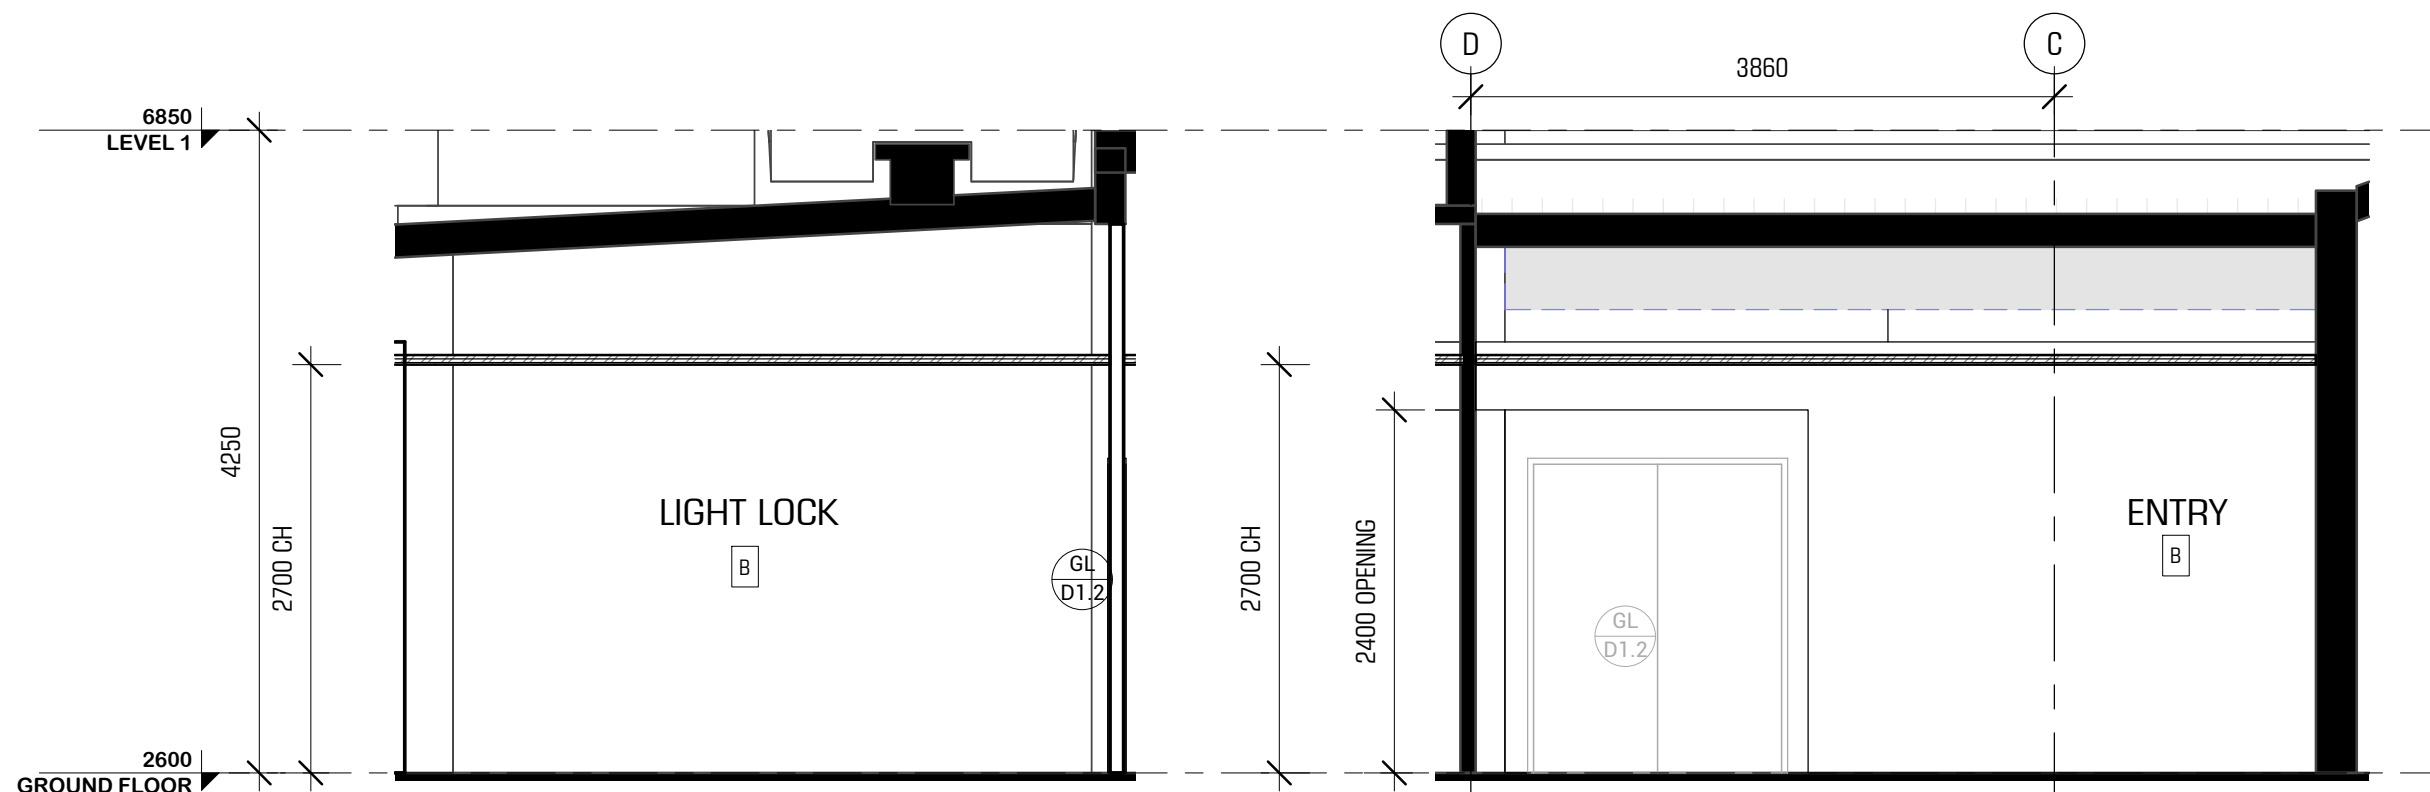

3 GF ENTRY ZONE ELEVATION C
SCALE 1 : 50

4 GF ENTRY ZONE ELEVATION D
SCALE 1 : 50

WALL FINISHES LEGEND

B/B	- BLACK ON BLACK PAINT - FLAT & GLOSS
B	- BLACK PAINT - FLAT
UV	- ULTRAVIOLET PAINT ON 'B'
BOL	- BOLON PVC TILES
M	- MIRROR (FRAMELESS)
W	- OFF-WHITE PAINT
SH	- SHROUD - CORIAN
EPX	- EPOXY COATING

NOTE

Plasterboard (PB) generally to public areas &
Fibre Cement (FC) - flush, to BOH areas.
Mirrors fixed directly to framing/walls.

USE FIGURED DIMENSIONS. DO NOT SCALE FROM THE DRAWINGS. CONFIRM ALL DIMENSIONS ON SITE PRIOR TO FABRICATION OR CONSTRUCTION. IT REMAINS THE CONTRACTOR'S RESPONSIBILITY TO ENSURE COMPLIANCE WITH RELEVANT CODES AND REGULATIONS IS MAINTAINED AT ALL TIMES. THESE DRAWINGS ARE SUBJECT TO THE LAWS OF COPYRIGHT AND MAY NOT BE REPRODUCED BY ANY PROCESS IN FULL OR IN PART WITHOUT THE WRITTEN APPROVAL OF CROSSLEY ARCHITECTS PTY LTD.
14/06/2017 10:20:28 AM

PROJECT STATUS

DATE	ISSUE No.	DESCRIPTION
14.06.2017	A	TENDER



PRELIMINARY
NOT FOR CONSTRUCTION
WORK IN PROGRESS

CROSSLEY ARCHITECTS PTY LTD
LEVEL 2,13 CARNABY STREET
MAROOCHYDORE QLD 4558
AUSTRALIA

P: +61 7 5475 4800
E: i@crossleyarchitects.com
W: www.crossleyarchitects.com

© CROSSLEY ARCHITECTS PTY LTD




PROJECT	SEAWORLD JELLIES SEA WORLD, GOLD COAST		
CLIENT	VRTP		
TITLE	GF ENTRY ZONE - ELEVATIONS		
SCALE	1 : 50	@A3	DRAWN JM CHECKED IM
PROJECT No	356.	DRAWING No	WD - 500
			ISSUE A


WALL FINISHES LEGEND

- B/B - BLACK ON BLACK PAINT - FLAT & GLOSS
- B - BLACK PAINT - FLAT
- UV - ULTRAVIOLET PAINT ON 'B'
- BOL - BOLON PVC TILES
- M - MIRROR (FRAMELESS)
- W - OFF-WHITE PAINT
- SH - SHROUD - CORIAN
- EPX - EPOXY COATING

NOTE
Plasterboard (PB) generally to public areas &
Fibre Cement (FC) - flush, to BOH areas.
Mirrors fixed directly to framing/walls.

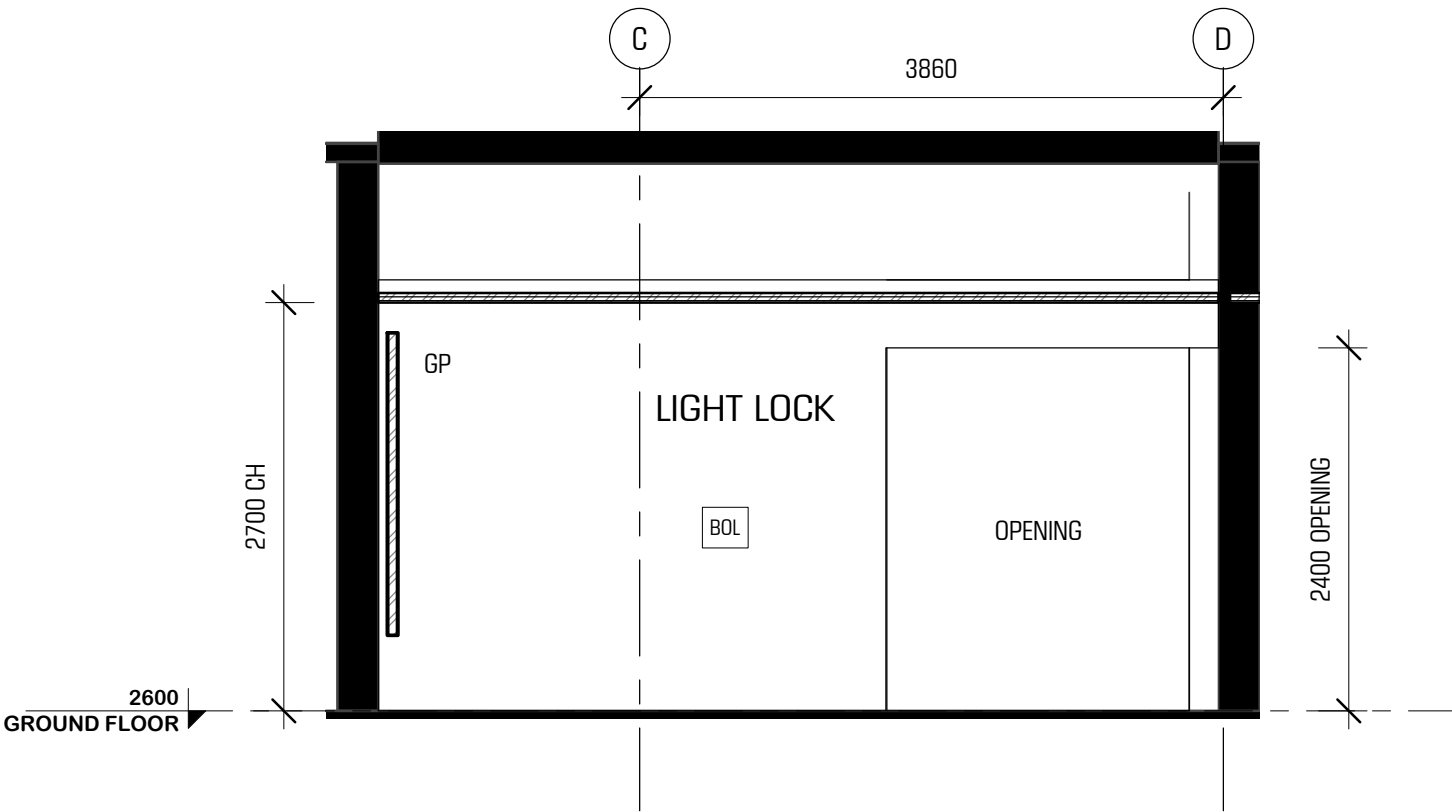

1 GF ENTRY LIGHT LOCK ELEVATION E
SCALE 1 : 50

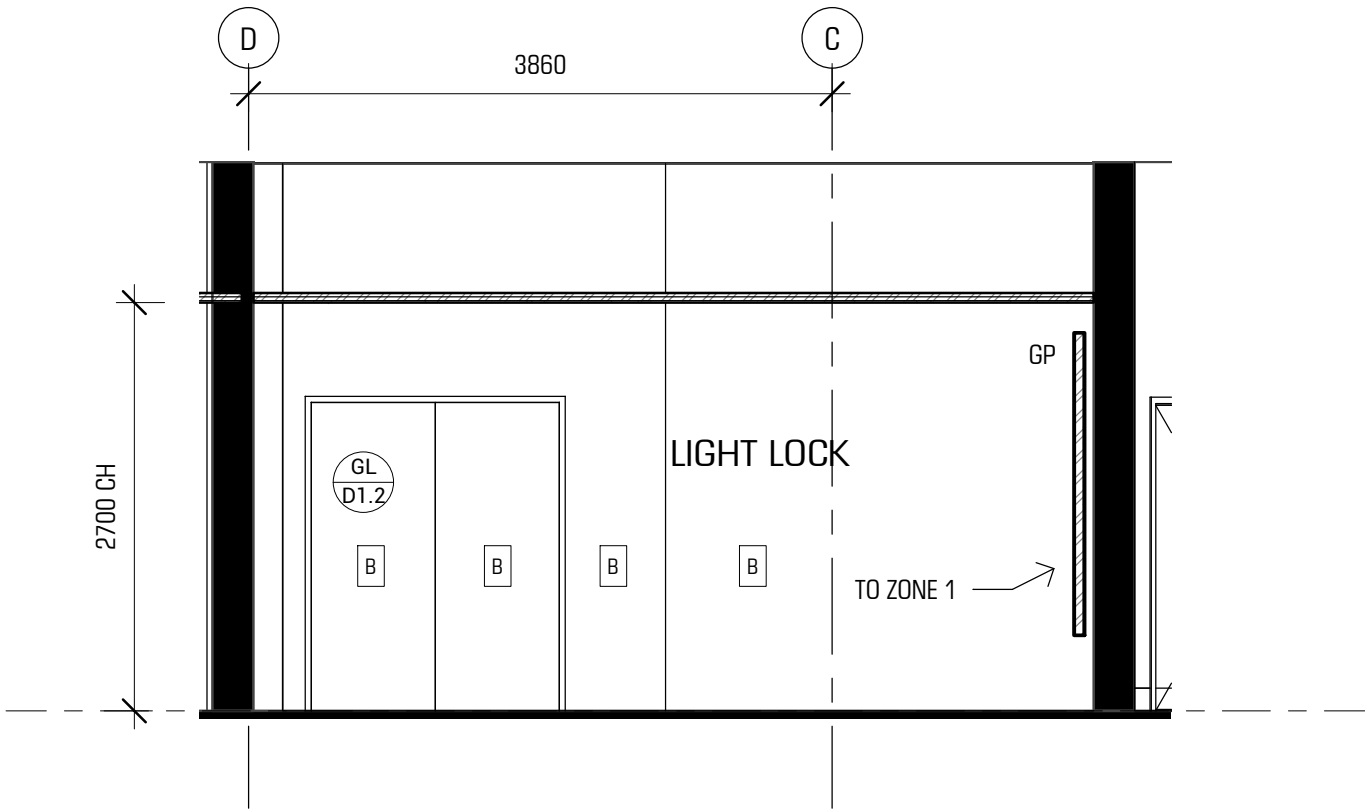

2 GF ENTRY LIGHT LOCK ELEVATION F
SCALE 1 : 50

USE FIGURED DIMENSIONS. DO NOT SCALE FROM THE DRAWINGS. CONFIRM ALL DIMENSIONS ON SITE PRIOR TO FABRICATION OR CONSTRUCTION. IT REMAINS THE CONTRACTOR'S RESPONSIBILITY TO ENSURE COMPLIANCE WITH RELEVANT CODES AND REGULATIONS IS MAINTAINED AT ALL TIMES. THESE DRAWINGS ARE SUBJECT TO THE LAWS OF COPYRIGHT AND MAY NOT BE REPRODUCED BY ANY PROCESS IN FULL OR IN PART WITHOUT THE WRITTEN APPROVAL OF CROSSLEY ARCHITECTS PTY LTD.
14/06/2017 10:20:29 AM


PROJECT STATUS		
DATE	ISSUE No.	DESCRIPTION
14.06.2017	A	TENDER



PRELIMINARY
NOT FOR CONSTRUCTION
WORK IN PROGRESS


CROSSLEY ARCHITECTS PTY LTD
LEVEL 2,13 CARNABY STREET
MAROOCHYDORE QLD 4558
AUSTRALIA
P: +61 7 5475 4800
E: i@crossleyarchitects.com
W: www.crossleyarchitects.com
© CROSSLEY ARCHITECTS PTY LTD

	PROJECT	SEAWORLD JELLIES SEA WORLD, GOLD COAST		
	CLIENT	VRTP		
	TITLE	GF ENTRY ZONE - ELEVATIONS CONT.		
	SCALE	1 : 50 @A3	DRAWN JM	CHECKED IM
	PROJECT No	356.	DRAWING No	WD - 501

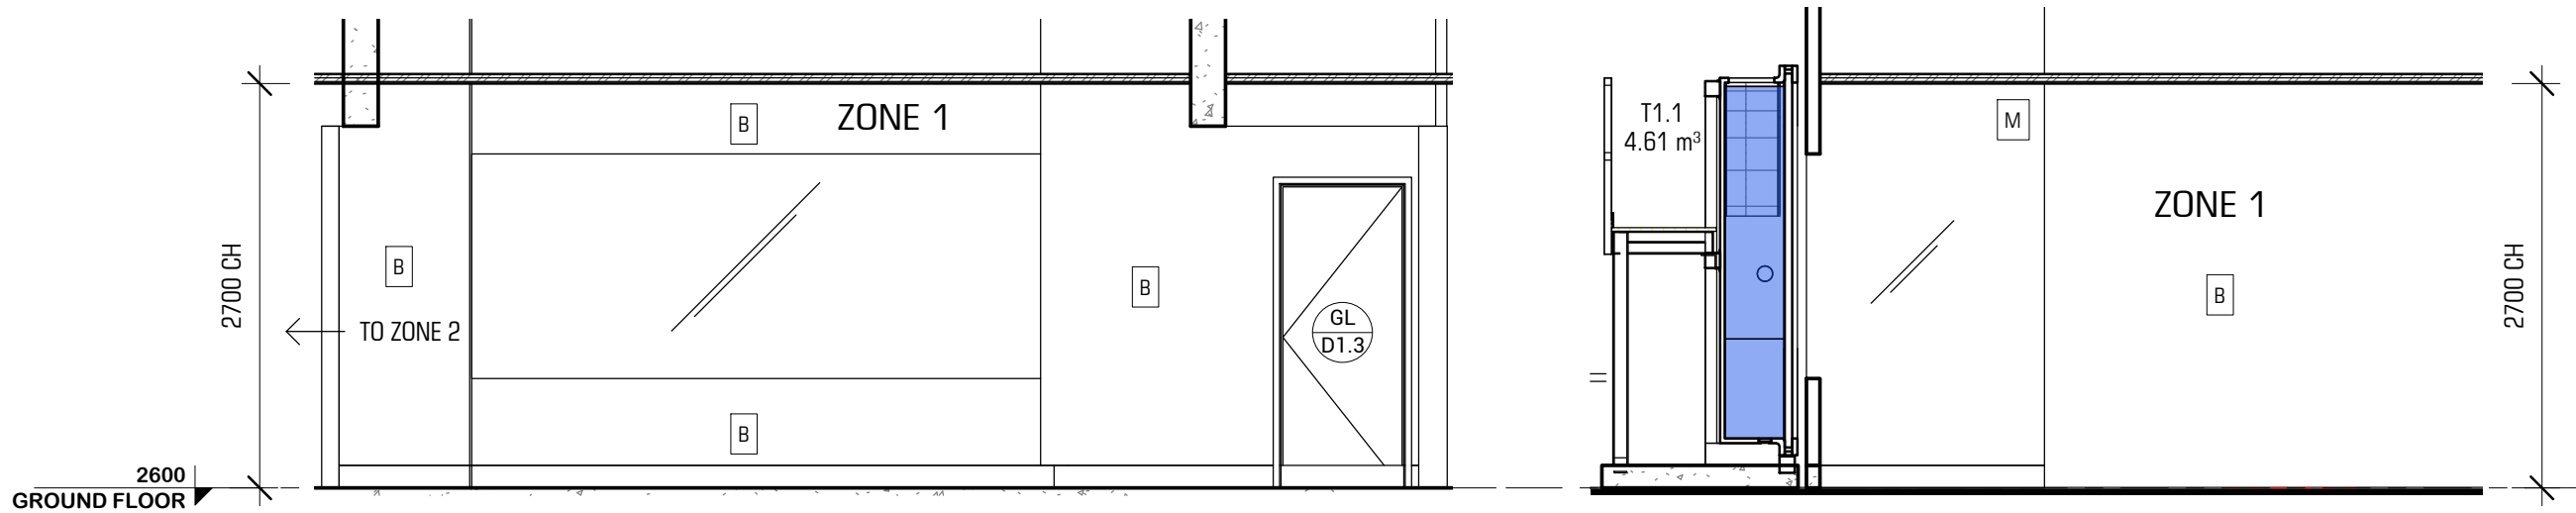

1 GF ZONE 1 ELEVATION A
SCALE 1 : 50

2 GF ZONE 1 ELEVATION B
SCALE 1 : 50

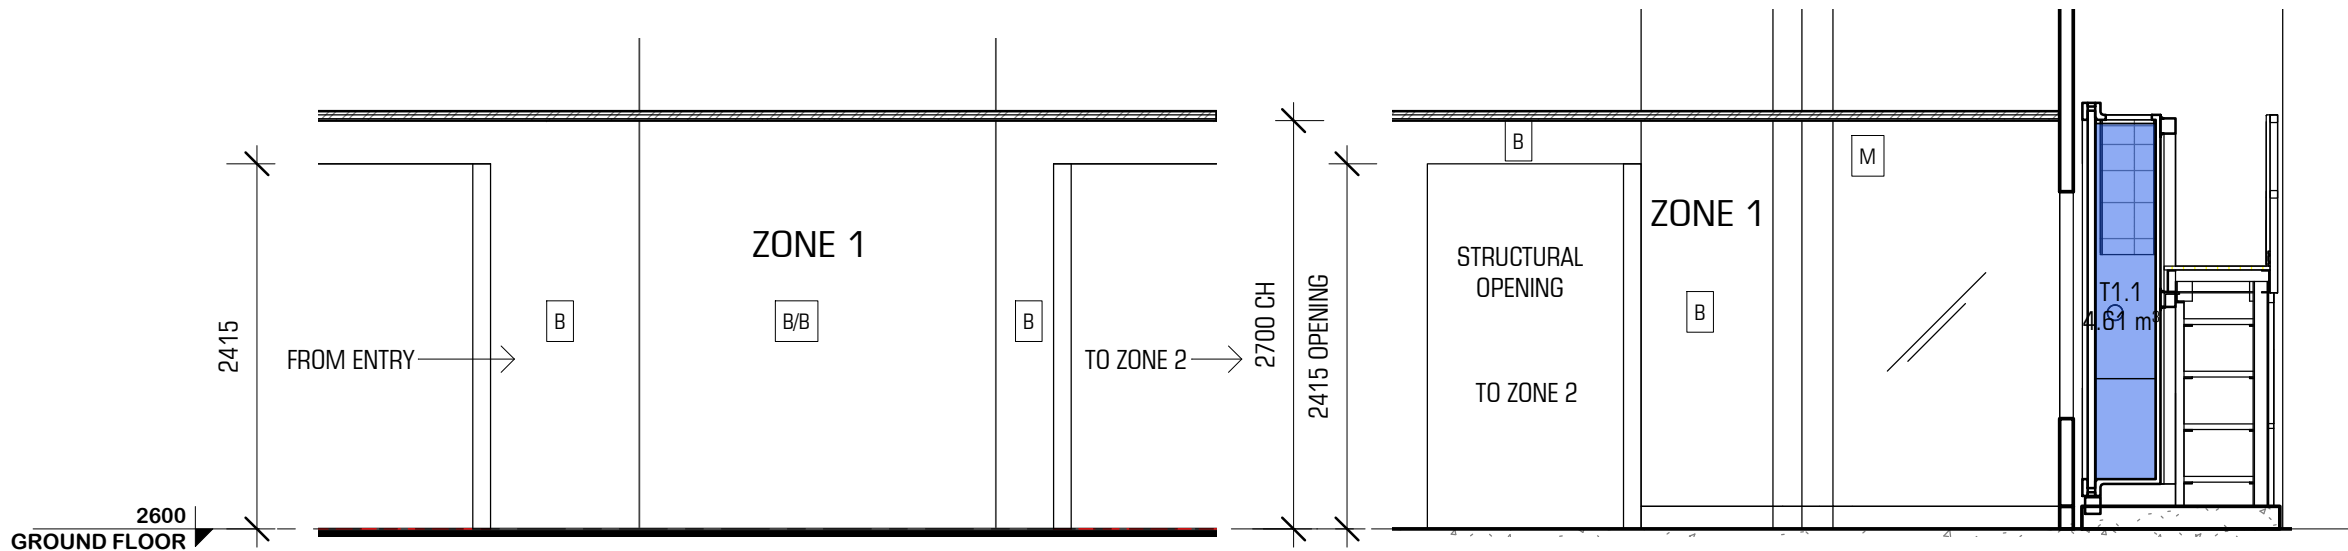

3 GF ZONE 1 ELEVATION C
SCALE 1 : 50

4 GF ZONE 1 ELEVATION D
SCALE 1 : 50

WALL FINISHES LEGEND

- B/B - BLACK ON BLACK PAINT - FLAT & GLOSS
- B - BLACK PAINT - FLAT
- UV - ULTRAVIOLET PAINT ON 'B'
- BOL - BOLON PVC TILES
- M - MIRROR (FRAMELESS)
- W - OFF-WHITE PAINT
- SH - SHROUD - CORIAN
- EPX - EPOXY COATING

NOTE

Plasterboard (PB) generally to public areas &
Fibre Cement (FC) - flush, to BOH areas.
Mirrors fixed directly to framing/walls.

USE FIGURED DIMENSIONS. DO NOT SCALE FROM THE DRAWINGS. CONFIRM ALL DIMENSIONS ON SITE PRIOR TO FABRICATION OR CONSTRUCTION. IT REMAINS THE CONTRACTOR'S RESPONSIBILITY TO ENSURE COMPLIANCE WITH RELEVANT CODES AND REGULATIONS IS MAINTAINED AT ALL TIMES. THESE DRAWINGS ARE SUBJECT TO THE LAWS OF COPYRIGHT AND MAY NOT BE REPRODUCED BY ANY PROCESS IN FULL OR IN PART WITHOUT THE WRITTEN APPROVAL OF CROSSLEY ARCHITECTS PTY LTD.
14/06/2017 10:20:31 AM

PROJECT STATUS

DATE	ISSUE No.	DESCRIPTION
14.06.2017	A	TENDER



PRELIMINARY
NOT FOR CONSTRUCTION
WORK IN PROGRESS

CROSSLEY ARCHITECTS PTY LTD
LEVEL 2,13 CARNABY STREET
MAROOCHYDORE QLD 4558
AUSTRALIA

P: +61 7 5475 4800
E: i@crossleyarchitects.com
W: www.crossleyarchitects.com

© CROSSLEY ARCHITECTS PTY LTD



PROJECT SEAWORLD JELLIES
SEA WORLD, GOLD COAST

CLIENT VRTP

TITLE GF ZONE 1 - ELEVATIONS

SCALE 1 : 50 @A3 DRAWN JM CHECKED IM



PROJECT No 356. DRAWING No WD - 502 ISSUE

A

WALL FINISHES LEGEND

- B/B - BLACK ON BLACK PAINT - FLAT & GLOSS
B - BLACK PAINT - FLAT
UV - ULTRAVIOLET PAINT ON 'B'
BOL - BOLON PVC TILES
M - MIRROR (FRAMELESS)
W - OFF-WHITE PAINT
SH - SHROUD - CORIAN
EPX - EPOXY COATING

NOTE
Plasterboard (PB) generally to public areas &
Fibre Cement (FC) - flush, to BOH areas.
Mirrors fixed directly to framing/walls.

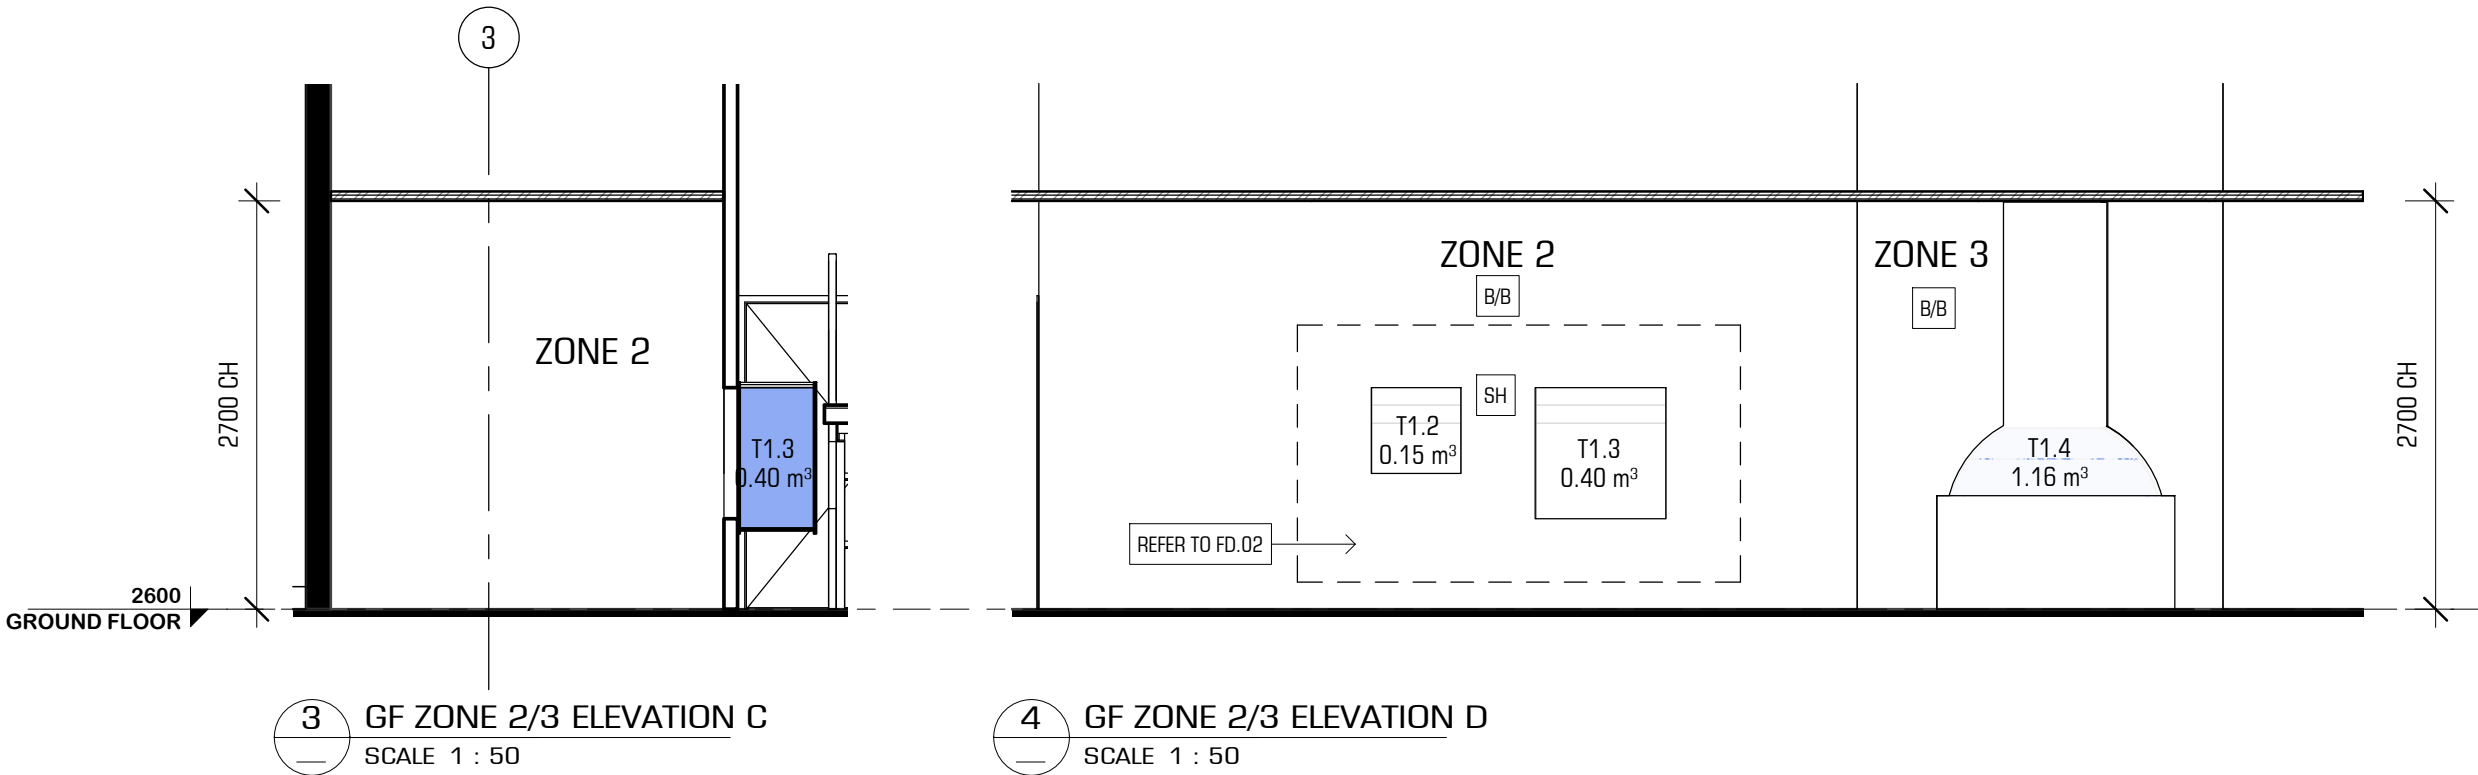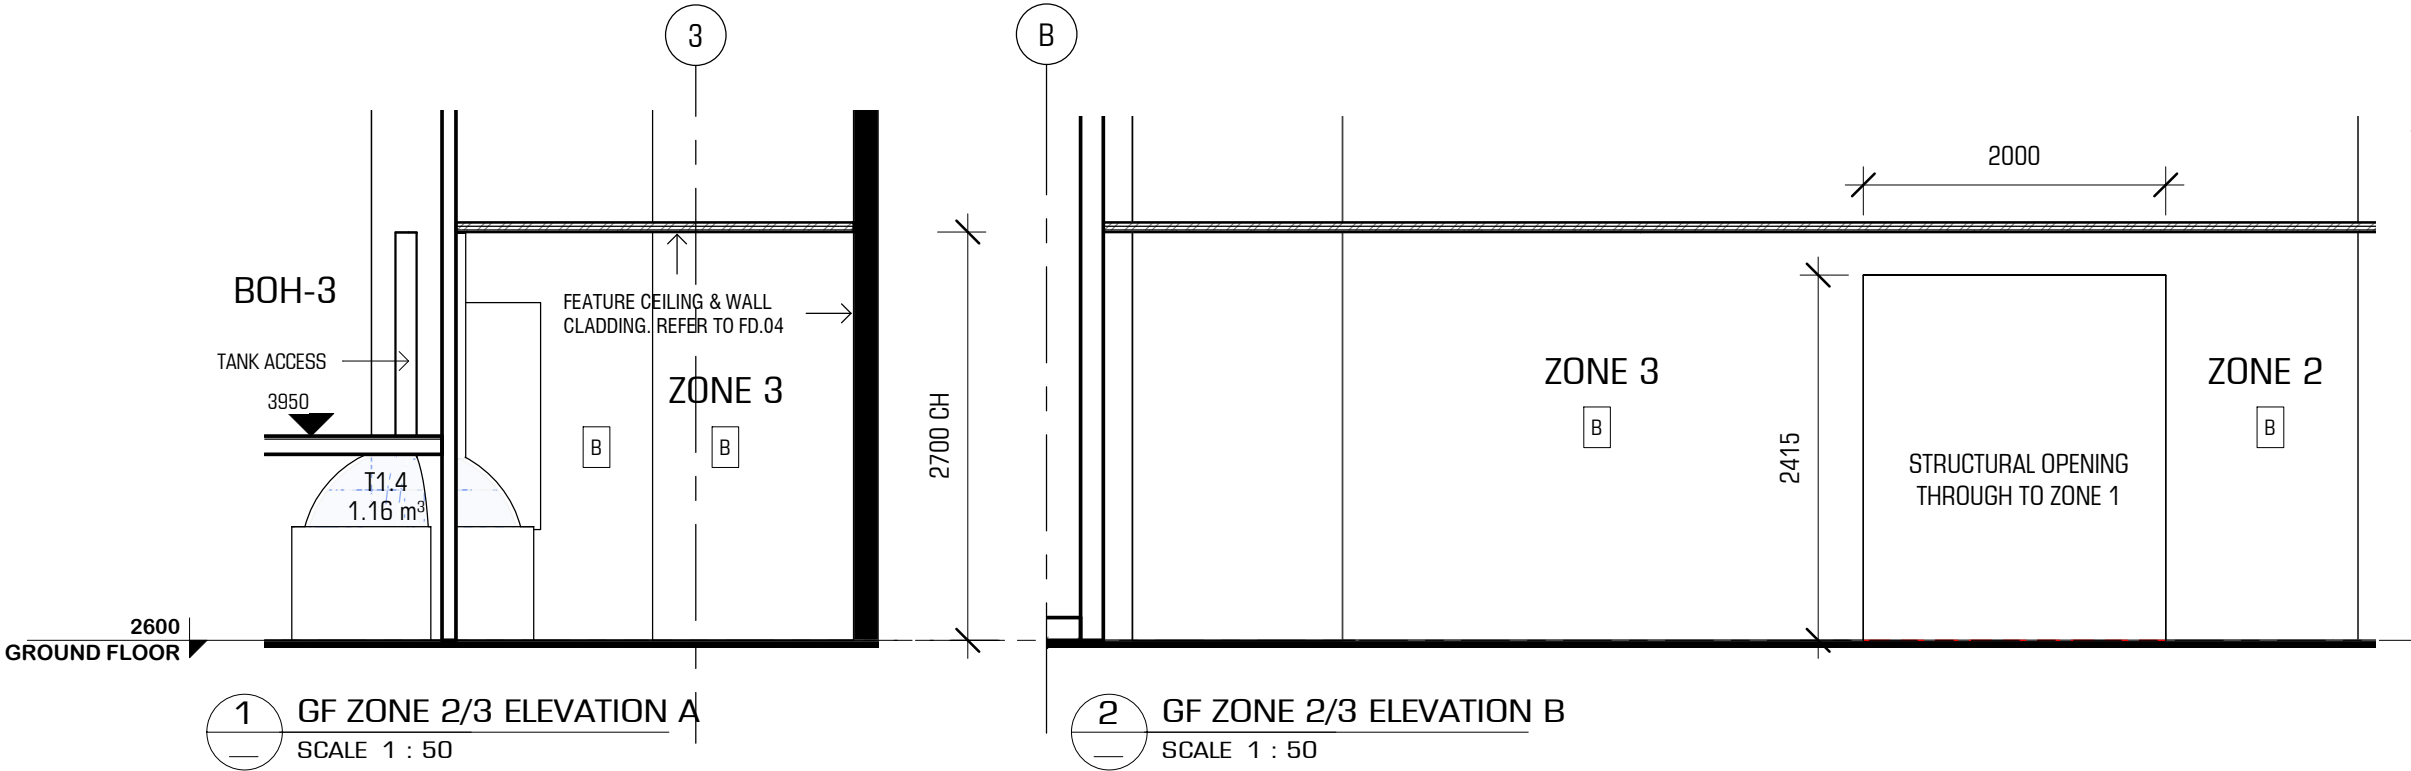

USE FIGURED DIMENSIONS. DO NOT SCALE FROM THE DRAWINGS. CONFIRM ALL DIMENSIONS ON SITE PRIOR TO FABRICATION OR CONSTRUCTION. IT REMAINS THE CONTRACTOR'S RESPONSIBILITY TO ENSURE COMPLIANCE WITH RELEVANT CODES AND REGULATIONS IS MAINTAINED AT ALL TIMES. THESE DRAWINGS ARE SUBJECT TO THE LAWS OF COPYRIGHT AND MAY NOT BE REPRODUCED BY ANY PROCESS IN FULL OR IN PART WITHOUT THE WRITTEN APPROVAL OF CROSSLEY ARCHITECTS PTY LTD.
14/06/2017 10:20:32 AM

PROJECT STATUS		
DATE	ISSUE No.	DESCRIPTION
14.06.2017	A	TENDER



PRELIMINARY
NOT FOR CONSTRUCTION
WORK IN PROGRESS


CROSSLEY ARCHITECTS PTY LTD
LEVEL 2,13 CARNABY STREET
MAROOCHYDORE QLD 4558
AUSTRALIA
P: +61 7 5475 4800
E: i@crossleyarchitects.com
W: www.crossleyarchitects.com
© CROSSLEY ARCHITECTS PTY LTD

	PROJECT	SEAWORLD JELLIES SEA WORLD, GOLD COAST		
	CLIENT	VRTP		
	TITLE	GF ZONE 2/3 - ELEVATIONS		
	SCALE	1 : 50 @A3	DRAWN JM	CHECKED IM
	PROJECT No	356.	DRAWING No	WD - 503

WALL FINISHES LEGEND

- B/B - BLACK ON BLACK PAINT - FLAT & GLOSS
- B - BLACK PAINT - FLAT
- UV - ULTRAVIOLET PAINT ON 'B'
- BOL - BOLON PVC TILES
- M - MIRROR (FRAMELESS)
- W - OFF-WHITE PAINT
- SH - SHROUD - CORIAN
- EPX - EPOXY COATING

NOTE
Plasterboard (PB) generally to public areas &
Fibre Cement (FC) - flush, to BOH areas.
Mirrors fixed directly to framing/walls.

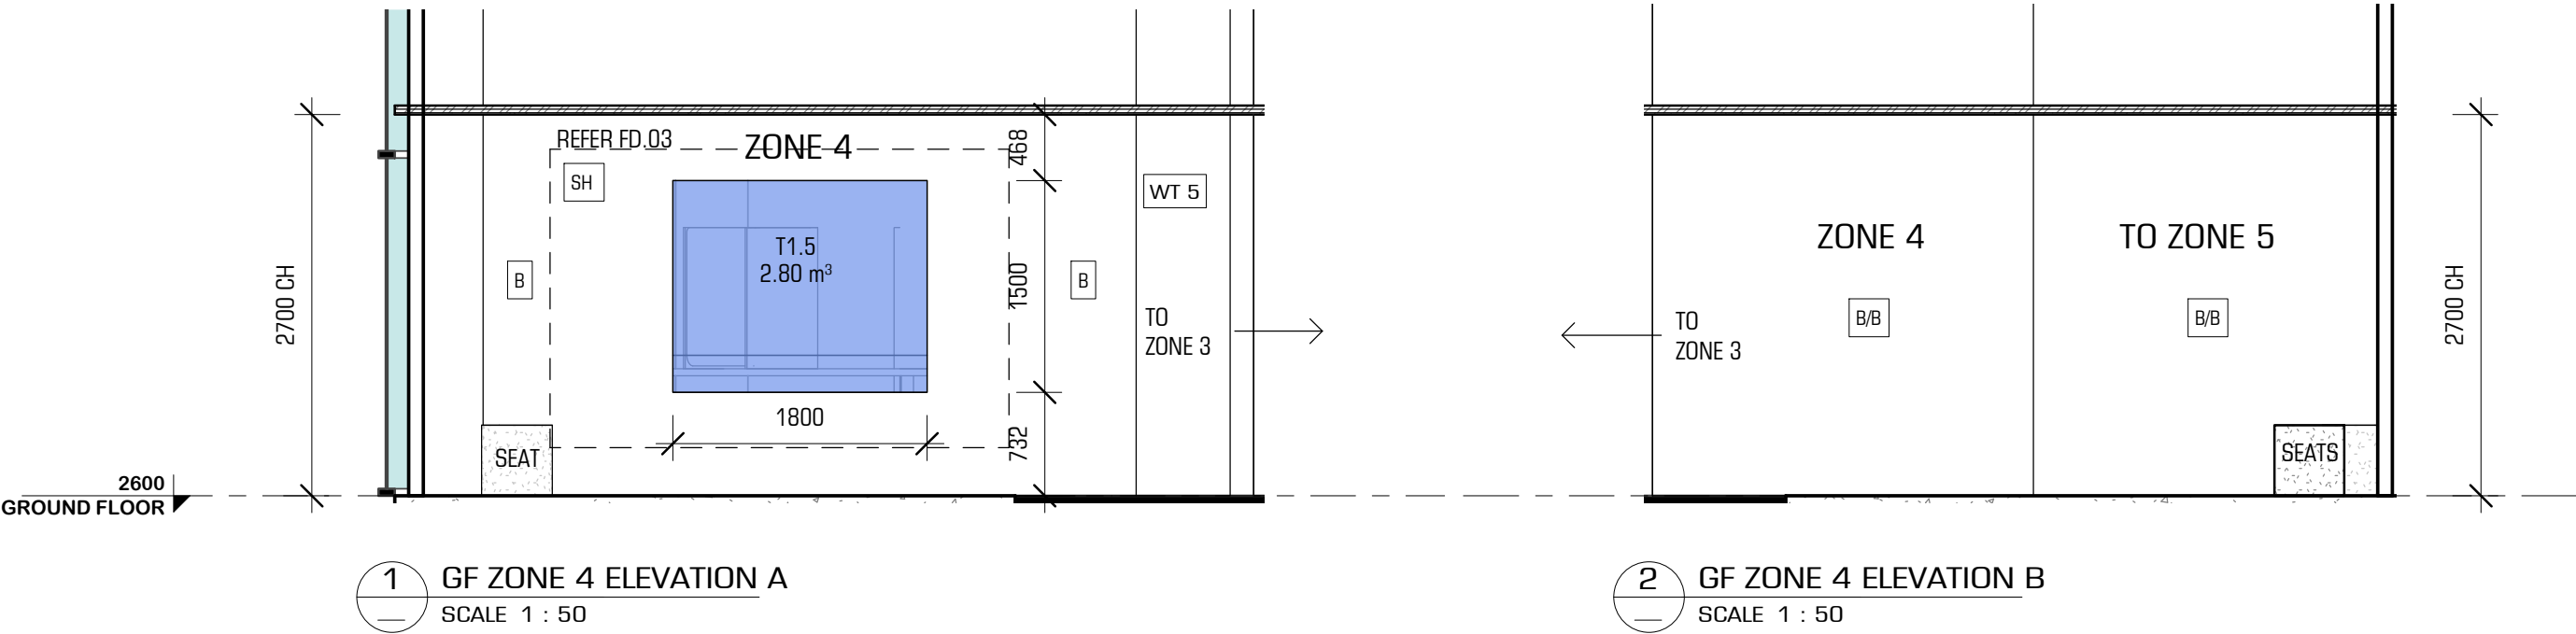


USE FIGURED DIMENSIONS. DO NOT SCALE FROM THE DRAWINGS. CONFIRM ALL DIMENSIONS ON SITE PRIOR TO FABRICATION OR CONSTRUCTION. IT REMAINS THE CONTRACTOR'S RESPONSIBILITY TO ENSURE COMPLIANCE WITH RELEVANT CODES AND REGULATIONS IS MAINTAINED AT ALL TIMES. THESE DRAWINGS ARE SUBJECT TO THE LAWS OF COPYRIGHT AND MAY NOT BE REPRODUCED BY ANY PROCESS IN FULL OR IN PART WITHOUT THE WRITTEN APPROVAL OF CROSSLEY ARCHITECTS PTY LTD.
14/06/2017 10:20:33 AM

PROJECT STATUS		
DATE	ISSUE No.	DESCRIPTION
14.06.2017	A	TENDER





PRELIMINARY
NOT FOR CONSTRUCTION
WORK IN PROGRESS

CROSSLEY ARCHITECTS PTY LTD
LEVEL 2,13 CARNABY STREET
MAROOCHYDORE QLD 4558
AUSTRALIA
P: +61 7 5475 4800
E: i@crossleyarchitects.com
W: www.crossleyarchitects.com
© CROSSLEY ARCHITECTS PTY LTD



PROJECT	SEAWORLD JELLIES SEA WORLD, GOLD COAST		
CLIENT	VRTP		
TITLE	GF ZONE 4 - ELEVATIONS		
SCALE	1 : 50 @A3	DRAWN	JM
PROJECT No	356.	DRAWING No	WD - 504
		CHECKED	IM
		ISSUE	A

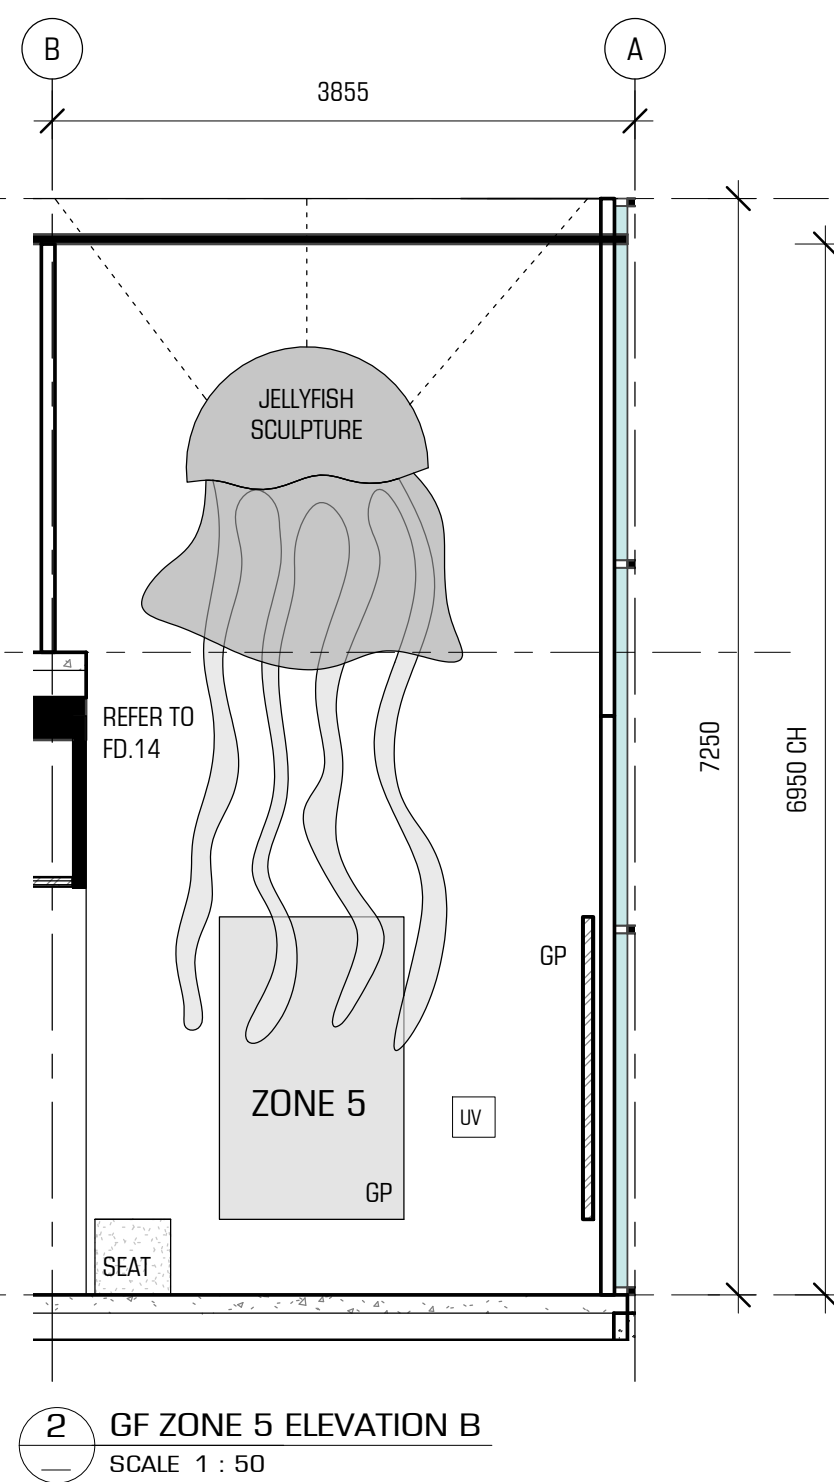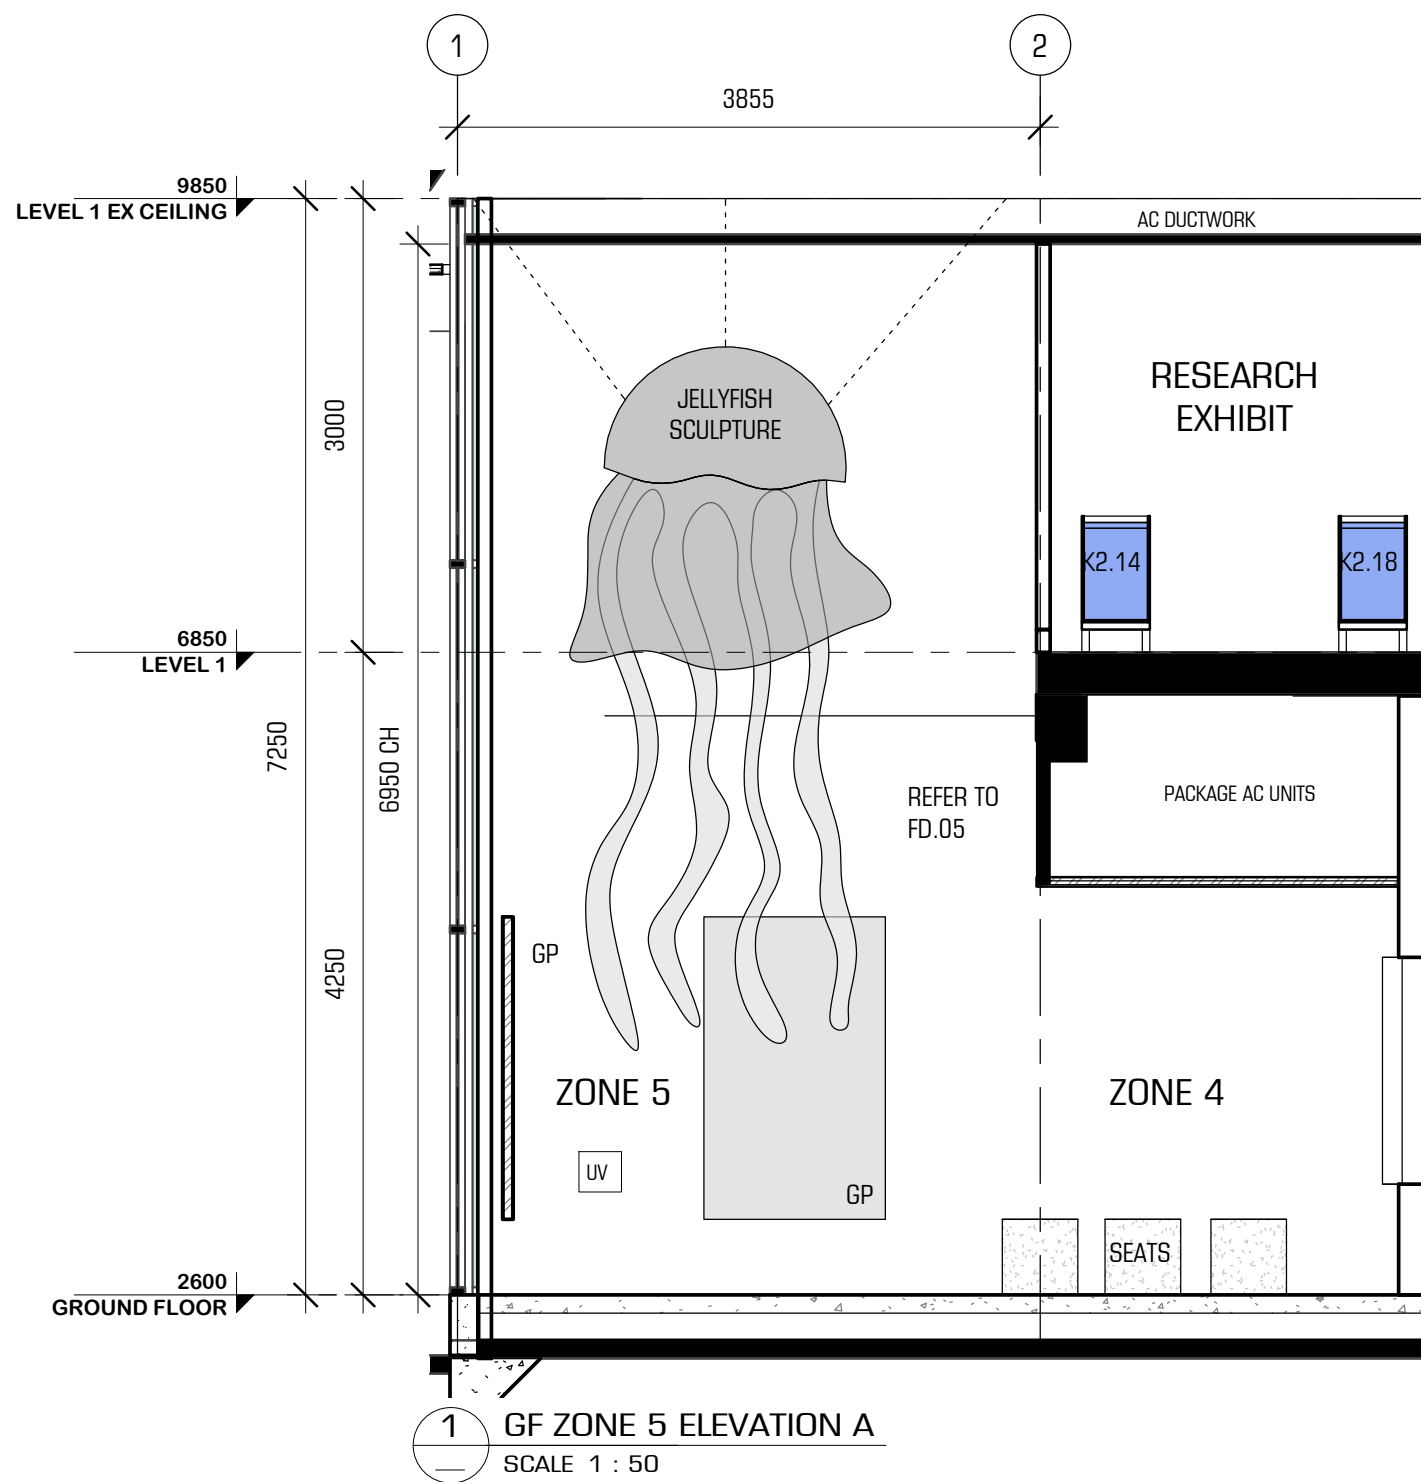

WALL FINISHES LEGEND

B/B	- BLACK ON BLACK PAINT - FLAT & GLOSS
B	- BLACK PAINT - FLAT
UV	- ULTRAVIOLET PAINT ON 'B'
BOL	- BOLON PVC TILES
M	- MIRROR (FRAMELESS)
W	- OFF-WHITE PAINT
SH	- SHROUD - CORIAN
EPX	- EPOXY COATING

NOTE
Plasterboard (PB) generally to public areas &
Fibre Cement (FC) - flush, to BOH areas.
Mirrors fixed directly to framing/walls.

USE FIGURED DIMENSIONS. DO NOT SCALE FROM THE DRAWINGS. CONFIRM ALL DIMENSIONS ON SITE PRIOR TO FABRICATION OR CONSTRUCTION. IT REMAINS THE CONTRACTOR'S RESPONSIBILITY TO ENSURE COMPLIANCE WITH RELEVANT CODES AND REGULATIONS IS MAINTAINED AT ALL TIMES. THESE DRAWINGS ARE SUBJECT TO THE LAWS OF COPYRIGHT AND MAY NOT BE REPRODUCED BY ANY PROCESS IN FULL OR IN PART WITHOUT THE WRITTEN APPROVAL OF CROSSLEY ARCHITECTS PTY LTD.
14/06/2017 10:20:34 AM

PROJECT STATUS

DATE	ISSUE No.	DESCRIPTION
14.06.2017	A	TENDER



PRELIMINARY
NOT FOR CONSTRUCTION
WORK IN PROGRESS

CROSSLEY ARCHITECTS PTY LTD
LEVEL 2,13 CARNABY STREET
MAROOCHYDORE QLD 4558
AUSTRALIA

P: +61 7 5475 4800
E: i@crossleyarchitects.com
W: www.crossleyarchitects.com

© CROSSLEY ARCHITECTS PTY LTD



PROJECT SEAWORLD JELLIES
SEA WORLD, GOLD COAST


CLIENT VRTP

TITLE GF ZONE 5 - ELEVATIONS

SCALE 1 : 50 @A3 DRAWN JM CHECKED IM


PROJECT No 356. DRAWING No WD - 505 ISSUE

A

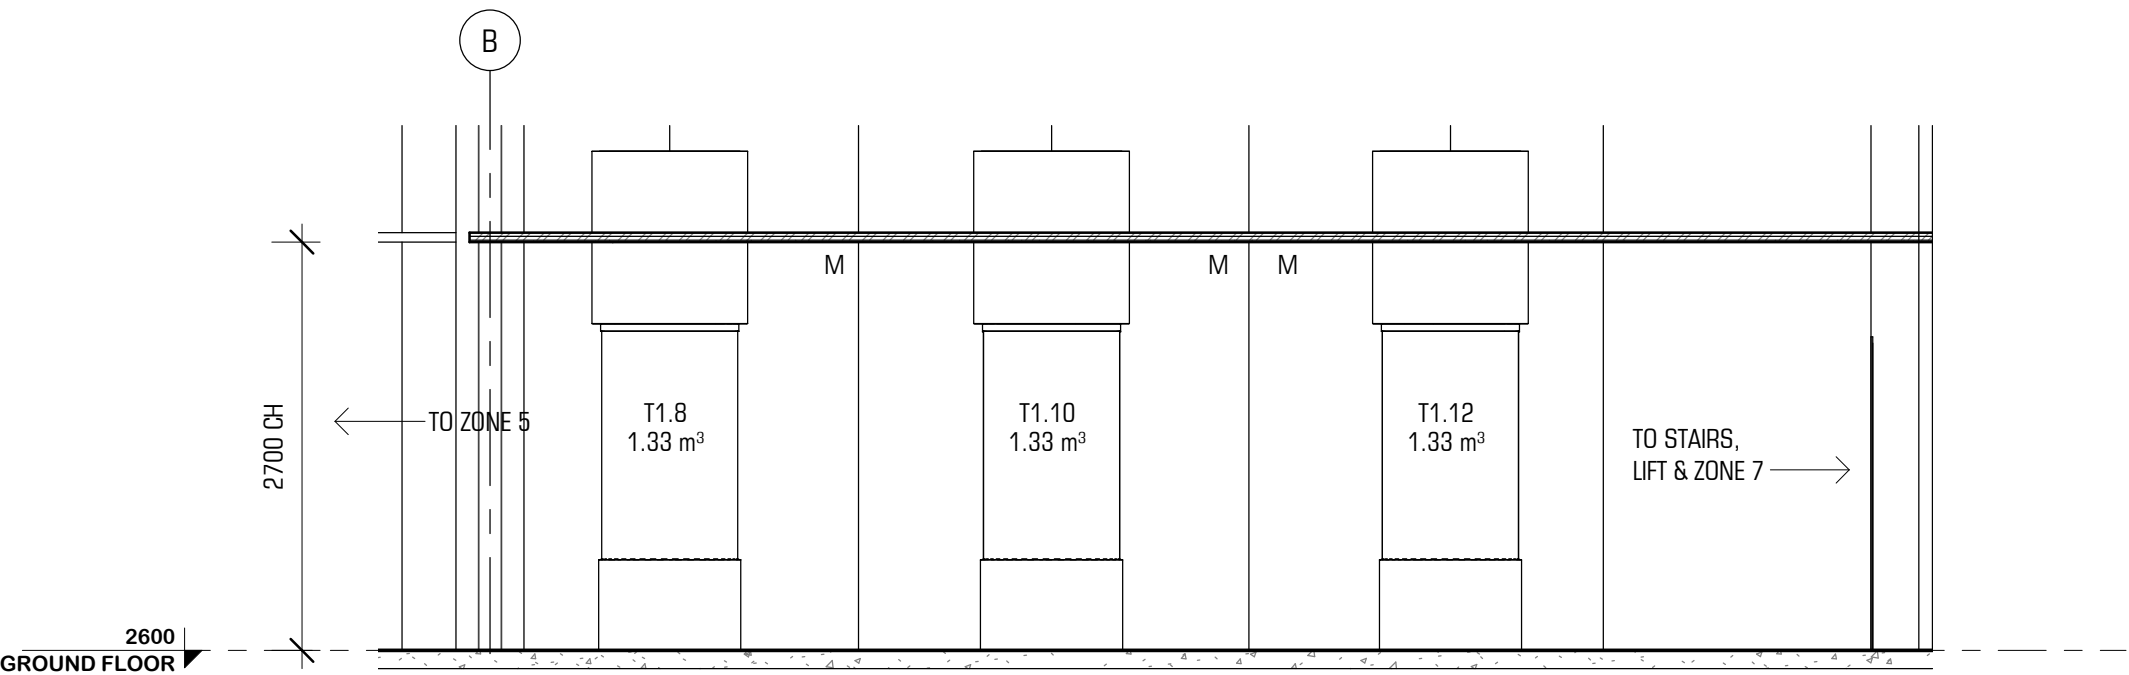

1 GF ZONE 6 ELEVATION A
SCALE 1 : 50

- WALL FINISHES LEGEND**
- B/B - BLACK ON BLACK PAINT - FLAT & GLOSS
 - B - BLACK PAINT - FLAT
 - UV - ULTRAVIOLET PAINT ON 'B'
 - BOL - BOLON PVC TILES
 - M - MIRROR (FRAMELESS)
 - W - OFF-WHITE PAINT
 - SH - SHROUD - CORIAN
 - EPX - EPOXY COATING
- NOTE**
- Plasterboard (PB) generally to public areas &
Fibre Cement (FC) - flush, to BOH areas.
Mirrors fixed directly to framing/walls.

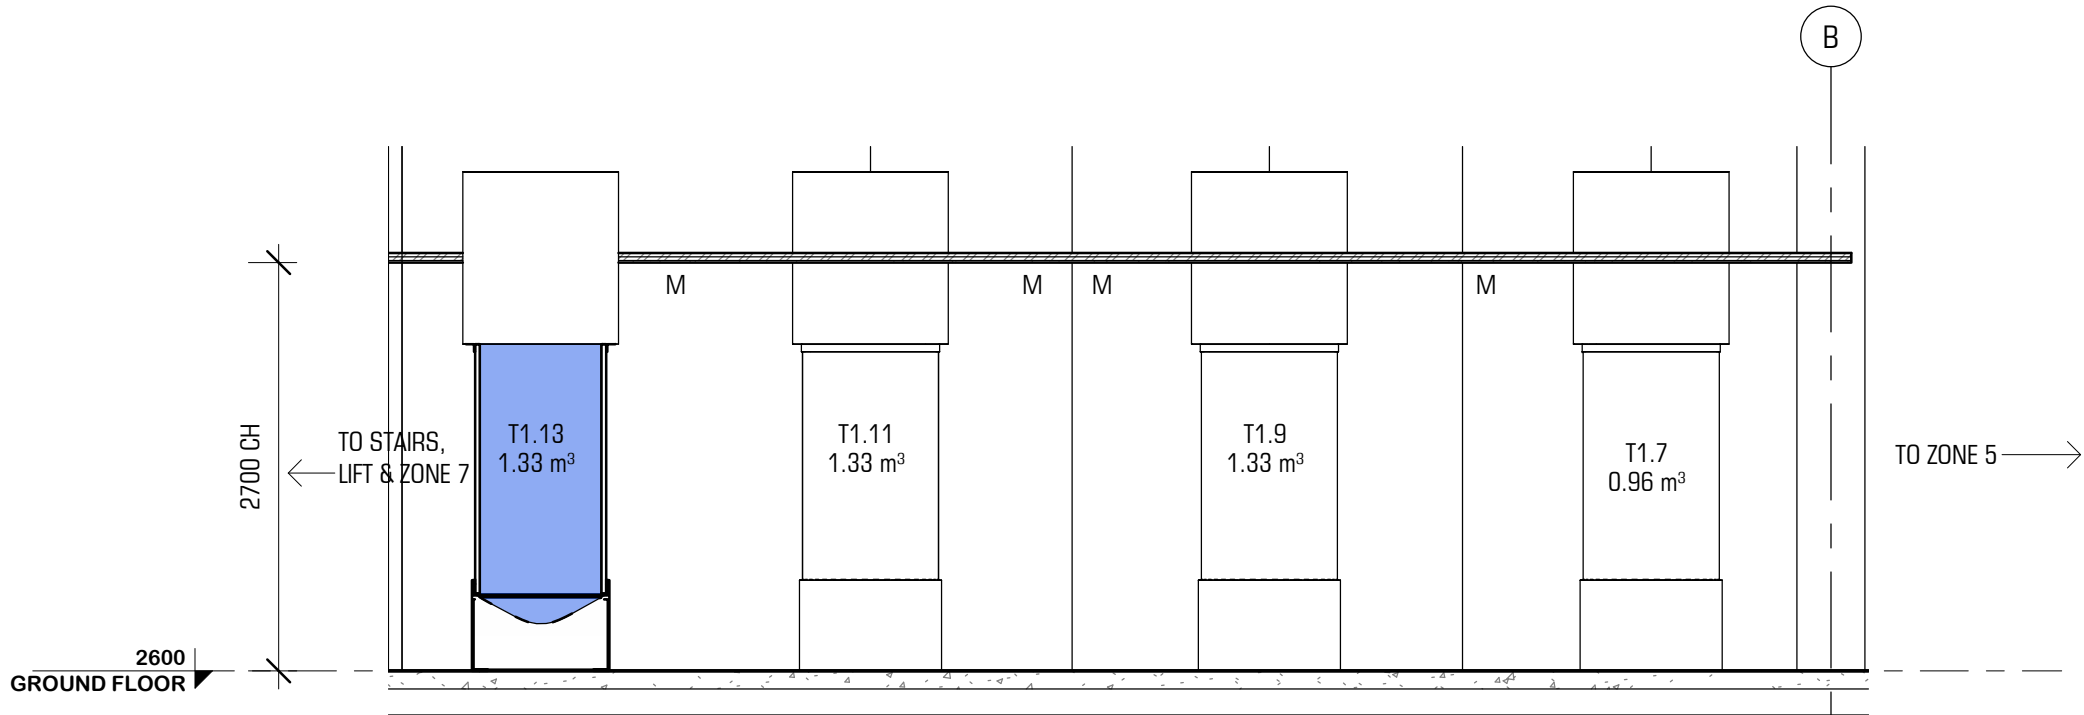

2 GF ZONE 6 ELEVATION B
SCALE 1 : 50

USE FIGURED DIMENSIONS. DO NOT SCALE FROM THE DRAWINGS. CONFIRM ALL DIMENSIONS ON SITE PRIOR TO FABRICATION OR CONSTRUCTION. IT REMAINS THE CONTRACTOR'S RESPONSIBILITY TO ENSURE COMPLIANCE WITH RELEVANT CODES AND REGULATIONS IS MAINTAINED AT ALL TIMES. THESE DRAWINGS ARE SUBJECT TO THE LAWS OF COPYRIGHT AND MAY NOT BE REPRODUCED BY ANY PROCESS IN FULL OR IN PART WITHOUT THE WRITTEN APPROVAL OF CROSSLEY ARCHITECTS PTY LTD.
14/06/2017 10:20:36 AM

PROJECT STATUS		
DATE	ISSUE No.	DESCRIPTION
14.06.2017	A	TENDER



PRELIMINARY
NOT FOR CONSTRUCTION
WORK IN PROGRESS

CROSSLEY ARCHITECTS PTY LTD
LEVEL 2,13 CARNABY STREET
MAROOCHYDORE QLD 4558
AUSTRALIA
P: +61 7 5475 4800
E: i@crossleyarchitects.com
W: www.crossleyarchitects.com
© CROSSLEY ARCHITECTS PTY LTD




PROJECT	SEAWORLD JELLIES SEA WORLD, GOLD COAST		
CLIENT	VRTP		
TITLE	GF ZONE 6 - ELEVATIONS		
SCALE	1 : 50 @A3	DRAWN	JM
PROJECT No	356.	DRAWING No	WD - 506
		CHECKED	IM
		ISSUE	A


WALL FINISHES LEGEND

- B/B - BLACK ON BLACK PAINT - FLAT & GLOSS
- B - BLACK PAINT - FLAT
- UV - ULTRAVIOLET PAINT ON 'B'
- BOL - BOLON PVC TILES
- M - MIRROR (FRAMELESS)
- W - OFF-WHITE PAINT
- SH - SHROUD - CORIAN
- EPX - EPOXY COATING

NOTE
Plasterboard (PB) generally to public areas &
Fibre Cement (FC) - flush, to BOH areas.
Mirrors fixed directly to framing/walls.

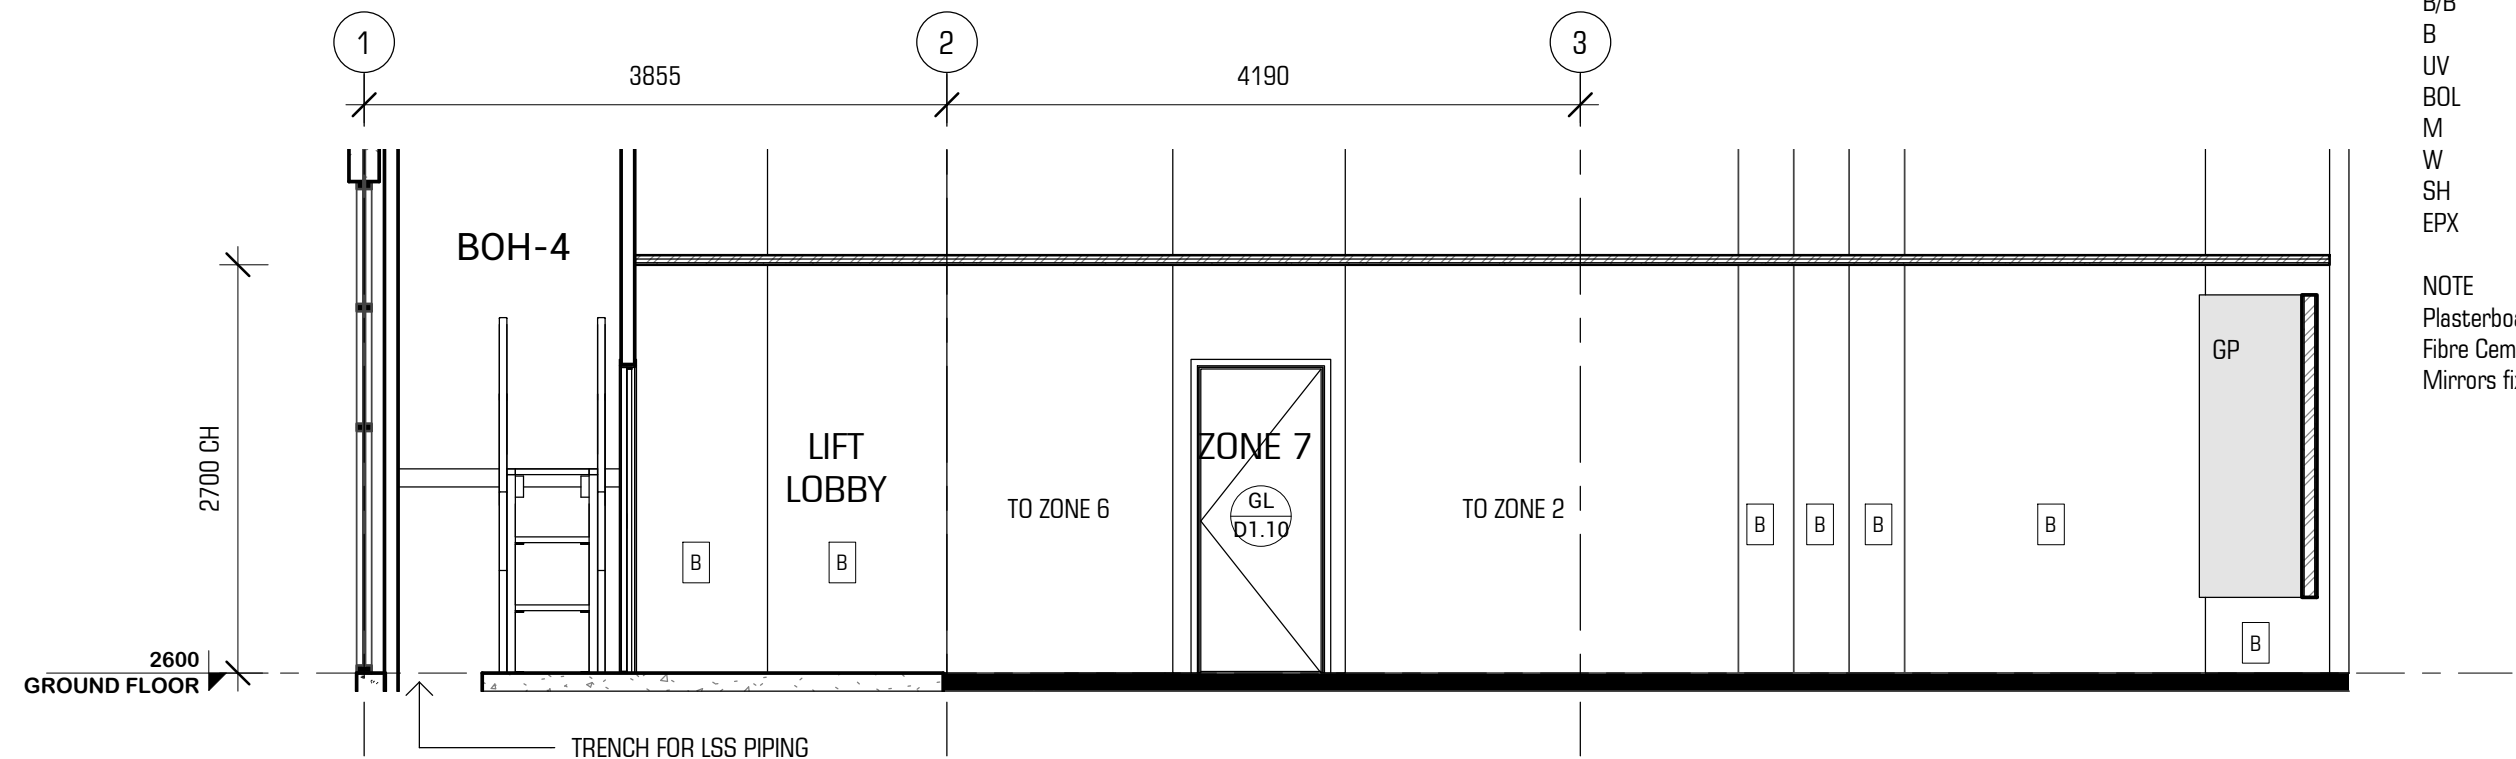

1 GF ZONE 7 ELEVATION A
SCALE 1 : 50

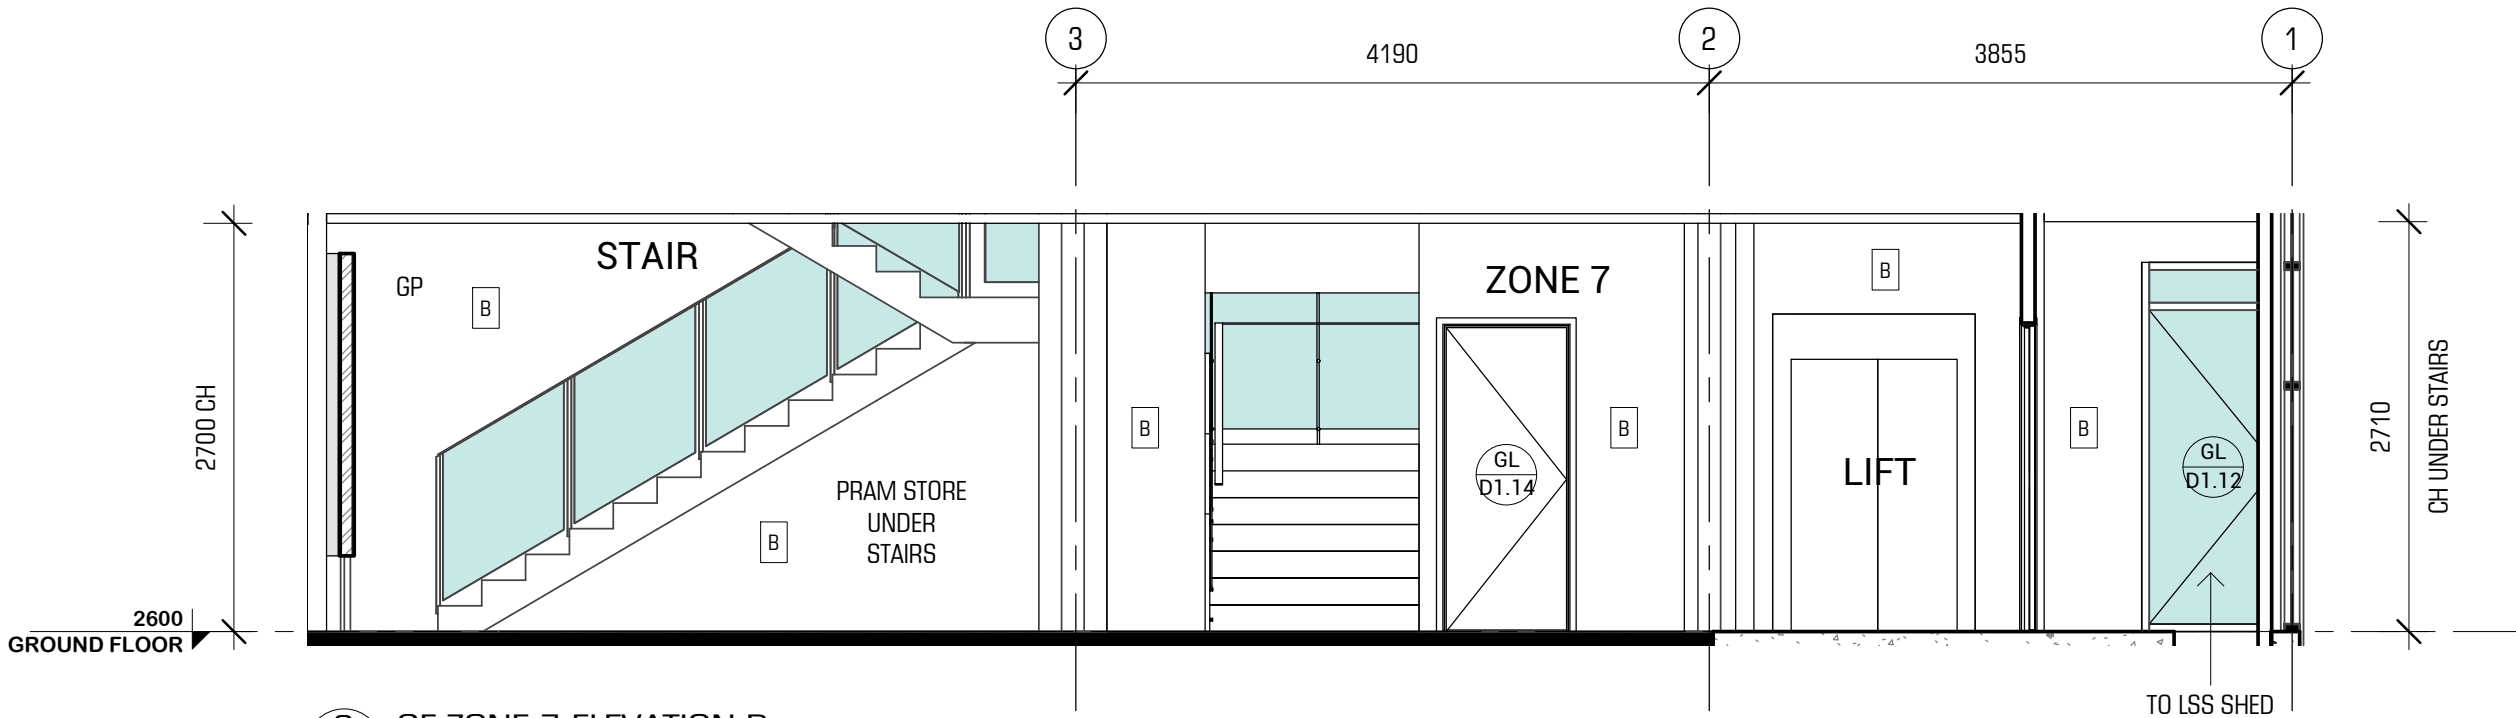

2 GF ZONE 7 ELEVATION B
SCALE 1 : 50

USE FIGURED DIMENSIONS. DO NOT SCALE FROM THE DRAWINGS. CONFIRM ALL DIMENSIONS ON SITE PRIOR TO FABRICATION OR CONSTRUCTION. IT REMAINS THE CONTRACTOR'S RESPONSIBILITY TO ENSURE COMPLIANCE WITH RELEVANT CODES AND REGULATIONS IS MAINTAINED AT ALL TIMES. THESE DRAWINGS ARE SUBJECT TO THE LAWS OF COPYRIGHT AND MAY NOT BE REPRODUCED BY ANY PROCESS IN FULL OR IN PART WITHOUT THE WRITTEN APPROVAL OF CROSSLEY ARCHITECTS PTY LTD.
14/06/2017 10:20:38 AM


PROJECT STATUS		
DATE	ISSUE No.	DESCRIPTION
14.06.2017	A	TENDER




PRELIMINARY
NOT FOR CONSTRUCTION
WORK IN PROGRESS

CROSSLEY ARCHITECTS PTY LTD
LEVEL 2,13 CARNABY STREET
MAROOCHYDORE QLD 4558
AUSTRALIA
P: +61 7 5475 4800
E: i@crossleyarchitects.com
W: www.crossleyarchitects.com
© CROSSLEY ARCHITECTS PTY LTD

PROJECT	SEAWORLD JELLIES SEA WORLD, GOLD COAST		
CLIENT	VRTP		
TITLE	GF ZONE 7 - ELEVATIONS		
SCALE	1 : 50 @A3	DRAWN	JM
PROJECT No	356.	DRAWING No	WD - 507
		CHECKED	IM
		ISSUE	A

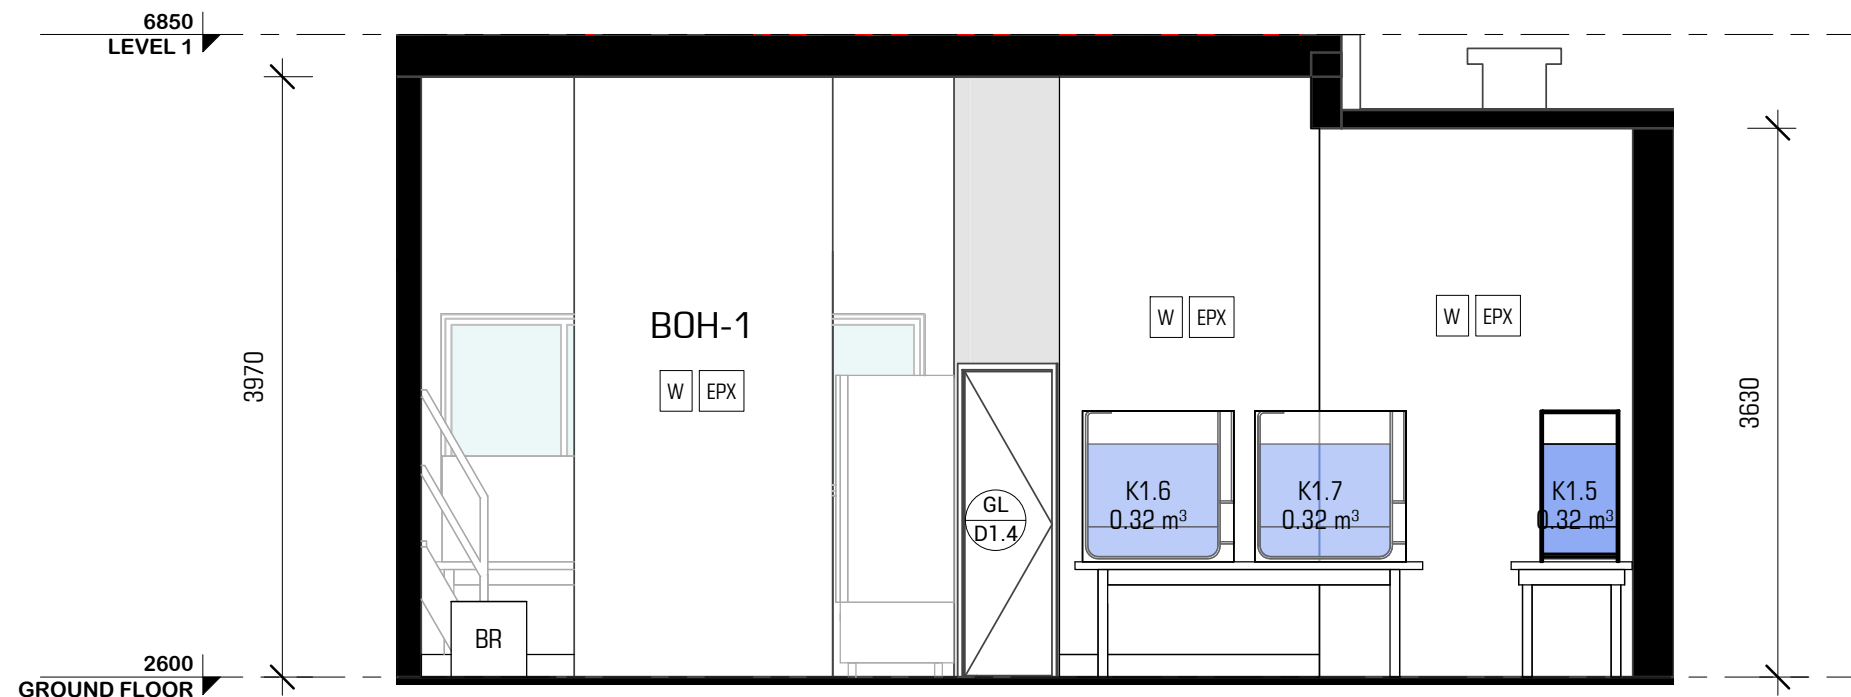

1 GF BOH-1 ELEVATION A
SCALE 1 : 50

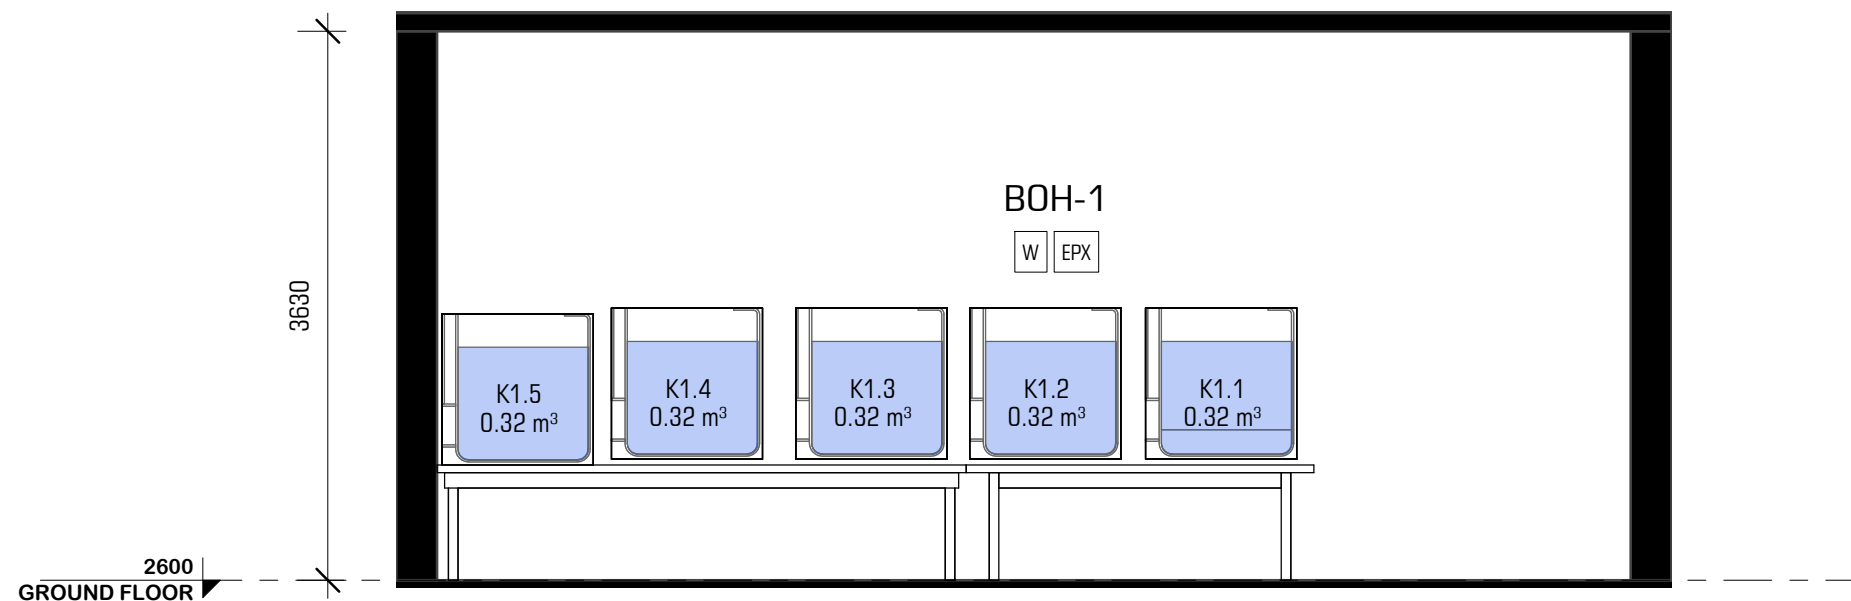

2 GF BOH-1 ELEVATION B
SCALE 1 : 50

USE FIGURED DIMENSIONS. DO NOT SCALE FROM THE DRAWINGS. CONFIRM ALL DIMENSIONS ON SITE PRIOR TO FABRICATION OR CONSTRUCTION. IT REMAINS THE CONTRACTOR'S RESPONSIBILITY TO ENSURE COMPLIANCE WITH RELEVANT CODES AND REGULATIONS IS MAINTAINED AT ALL TIMES. THESE DRAWINGS ARE SUBJECT TO THE LAWS OF COPYRIGHT AND MAY NOT BE REPRODUCED BY ANY PROCESS IN FULL OR IN PART WITHOUT THE WRITTEN APPROVAL OF CROSSLEY ARCHITECTS PTY LTD.
14/06/2017 10:20:39 AM

PROJECT STATUS		
DATE	ISSUE No.	DESCRIPTION
14.06.2017	A	TENDER



PRELIMINARY
NOT FOR CONSTRUCTION
WORK IN PROGRESS


CROSSLEY ARCHITECTS PTY LTD
LEVEL 2, 13 CARNABY STREET
MAROOCHYDORE QLD 4558
AUSTRALIA

P: +61 7 5475 4800
E: i@crossleyarchitects.com
W: www.crossleyarchitects.com

© CROSSLEY ARCHITECTS PTY LTD




PROJECT	SEAWORLD JELLIES SEA WORLD, GOLD COAST		
CLIENT	VRTP		
TITLE	GF BOH-1 - ELEVATIONS		
SCALE	1 : 50	@A3	DRAWN JM
PROJECT No	356.	DRAWING No	WD - 508
CHECKED	IM	ISSUE	A

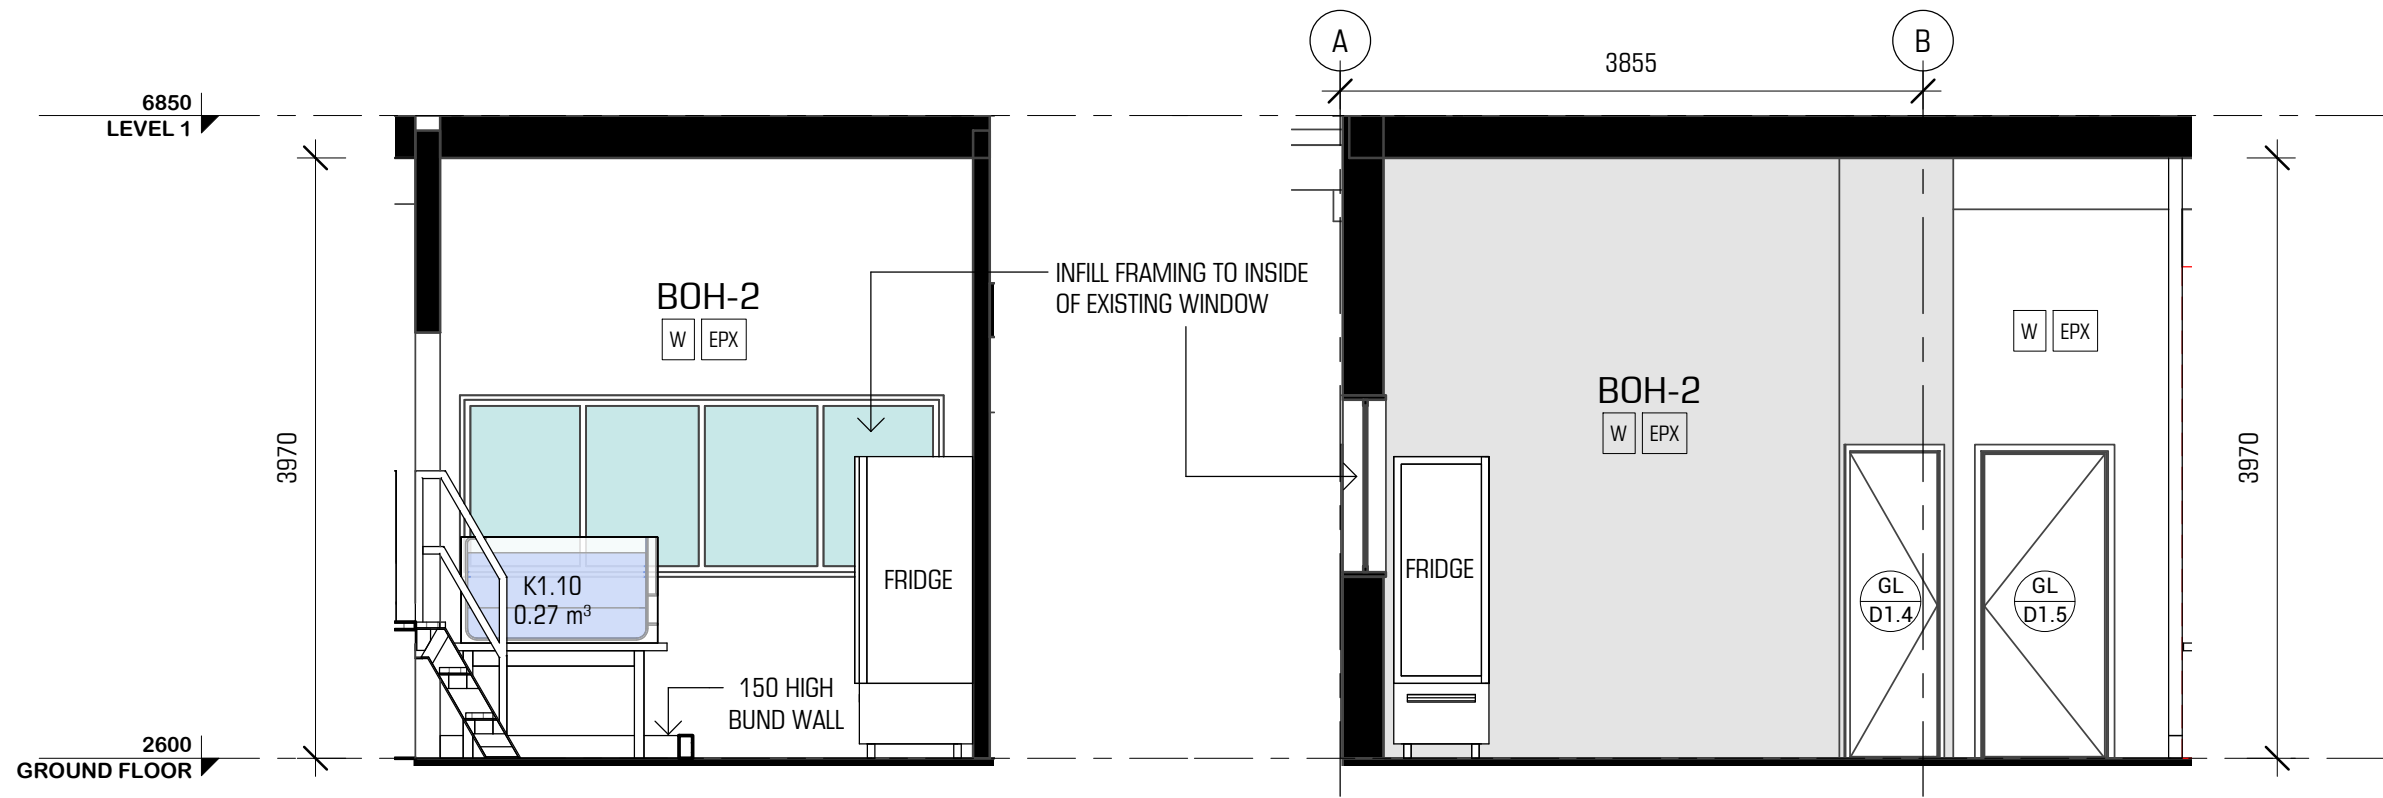

1 GF BOH-2 ELEVATION A
SCALE 1 : 50

2 GF BOH-2 ELEVATION B
SCALE 1 : 50

- WALL FINISHES LEGEND**
- B/B - BLACK ON BLACK PAINT - FLAT & GLOSS
 - B - BLACK PAINT - FLAT
 - UV - ULTRAVIOLET PAINT ON 'B'
 - BOL - BOLON PVC TILES
 - M - MIRROR (FRAMELESS)
 - W - OFF-WHITE PAINT
 - SH - SHROUD - CORIAN
 - EPX - EPOXY COATING
- NOTE**
Plasterboard (PB) generally to public areas &
Fibre Cement (FC) - flush, to BOH areas.
Mirrors fixed directly to framing/walls.

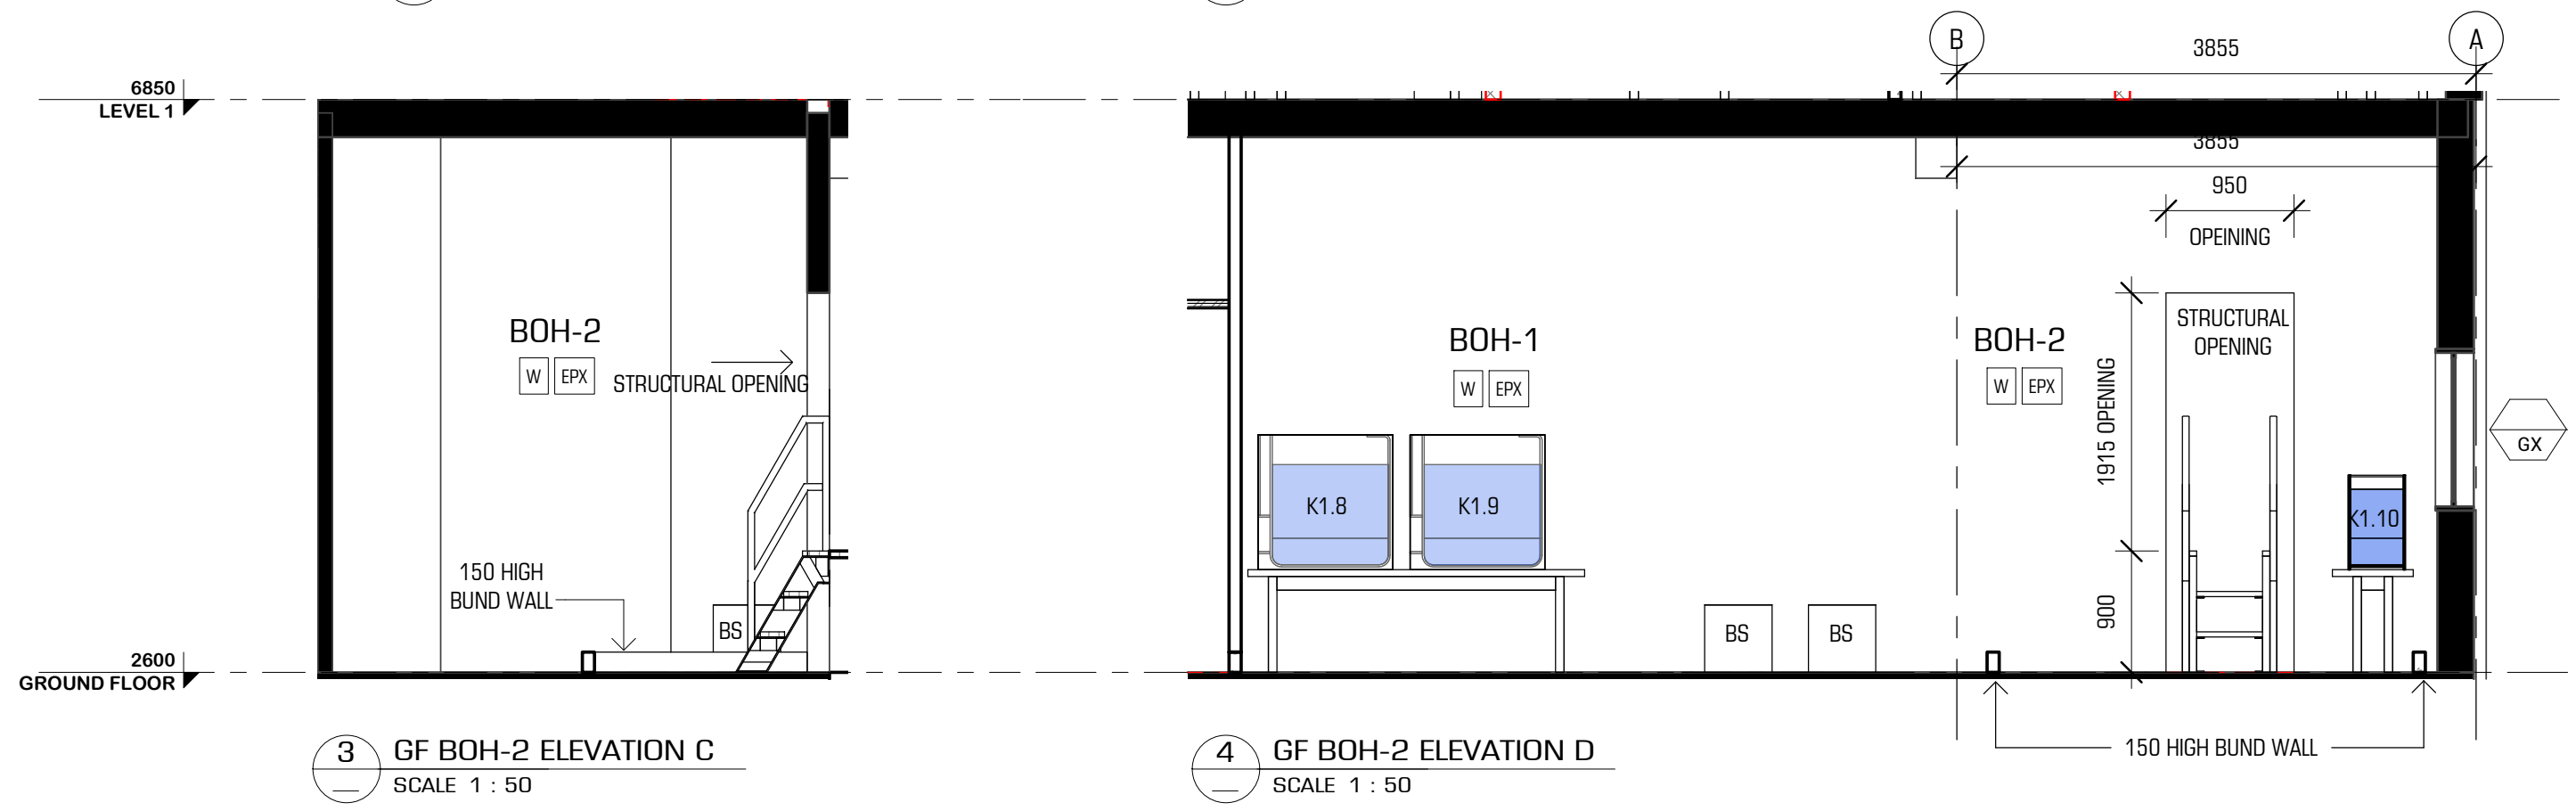

3 GF BOH-2 ELEVATION C
SCALE 1 : 50

4 GF BOH-2 ELEVATION D
SCALE 1 : 50

USE FIGURED DIMENSIONS. DO NOT SCALE FROM THE DRAWINGS. CONFIRM ALL DIMENSIONS ON SITE PRIOR TO FABRICATION OR CONSTRUCTION. IT REMAINS THE CONTRACTOR'S RESPONSIBILITY TO ENSURE COMPLIANCE WITH RELEVANT CODES AND REGULATIONS IS MAINTAINED AT ALL TIMES. THESE DRAWINGS ARE SUBJECT TO THE LAWS OF COPYRIGHT AND MAY NOT BE REPRODUCED BY ANY PROCESS IN FULL OR IN PART WITHOUT THE WRITTEN APPROVAL OF CROSSLEY ARCHITECTS PTY LTD.
14/06/2017 10:20:41 AM


PROJECT STATUS		
DATE	ISSUE No.	DESCRIPTION
14.06.2017	A	TENDER




PRELIMINARY
NOT FOR CONSTRUCTION
WORK IN PROGRESS

CROSSLEY ARCHITECTS PTY LTD
LEVEL 2,13 CARNABY STREET
MAROOCHYDORE QLD 4558
AUSTRALIA
P: +61 7 5475 4800
E: i@crossleyarchitects.com
W: www.crossleyarchitects.com
© CROSSLEY ARCHITECTS PTY LTD

PROJECT	SEAWORLD JELLIES SEA WORLD, GOLD COAST		
CLIENT	VRTP		
TITLE	GF BOH-2 - ELEVATIONS		
SCALE	1 : 50 @A3	DRAWN	JM
PROJECT No	356.	DRAWING No	WD - 509
		CHECKED	IM
		ISSUE	A

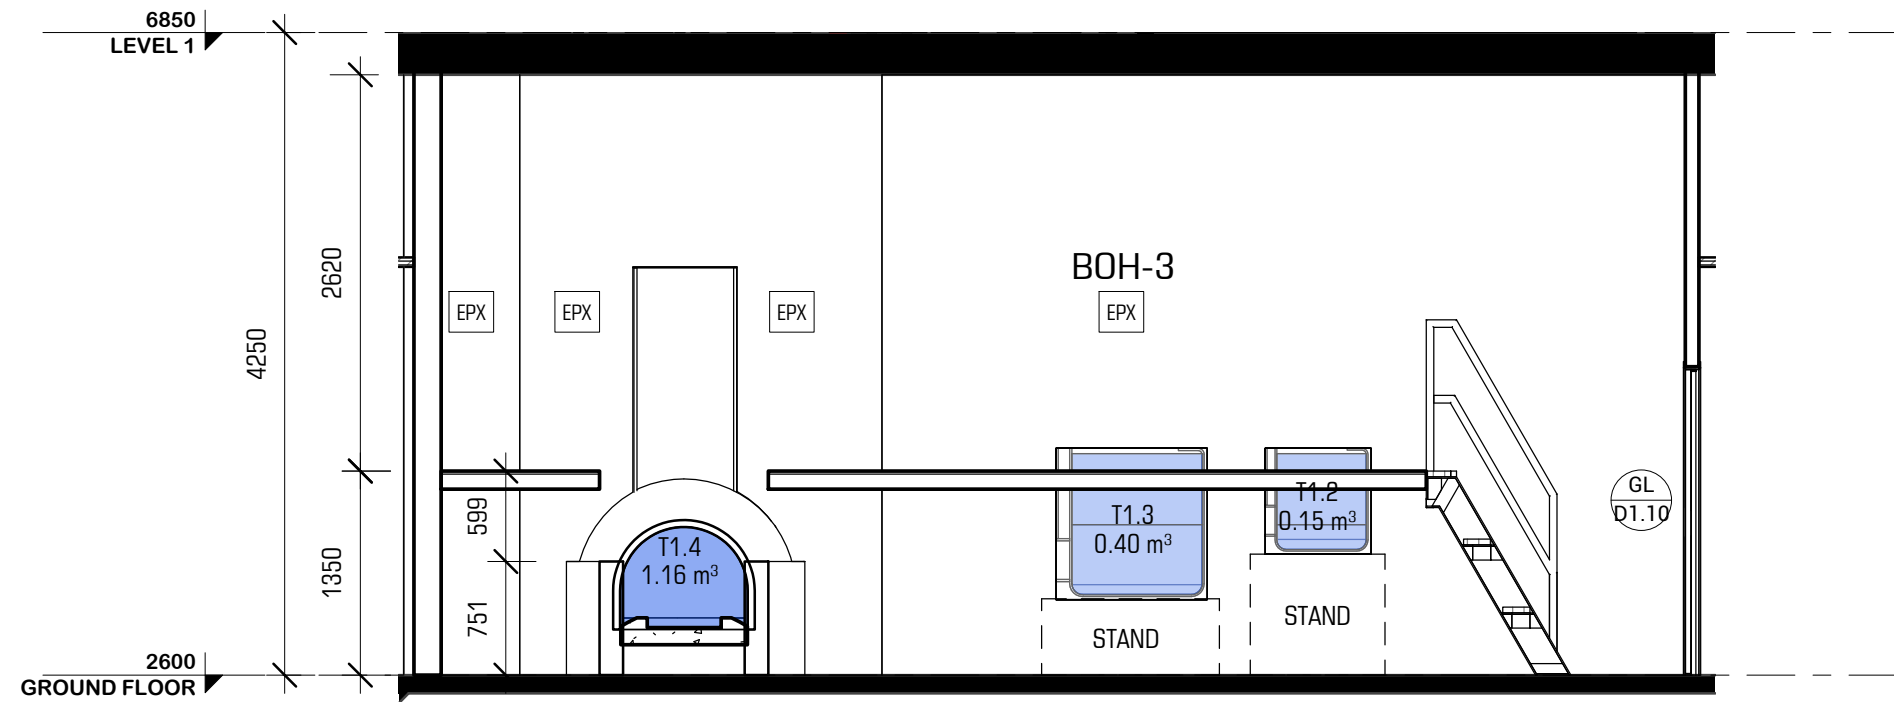

1 GF BOH-3 ELEVATION A
SCALE 1 : 50

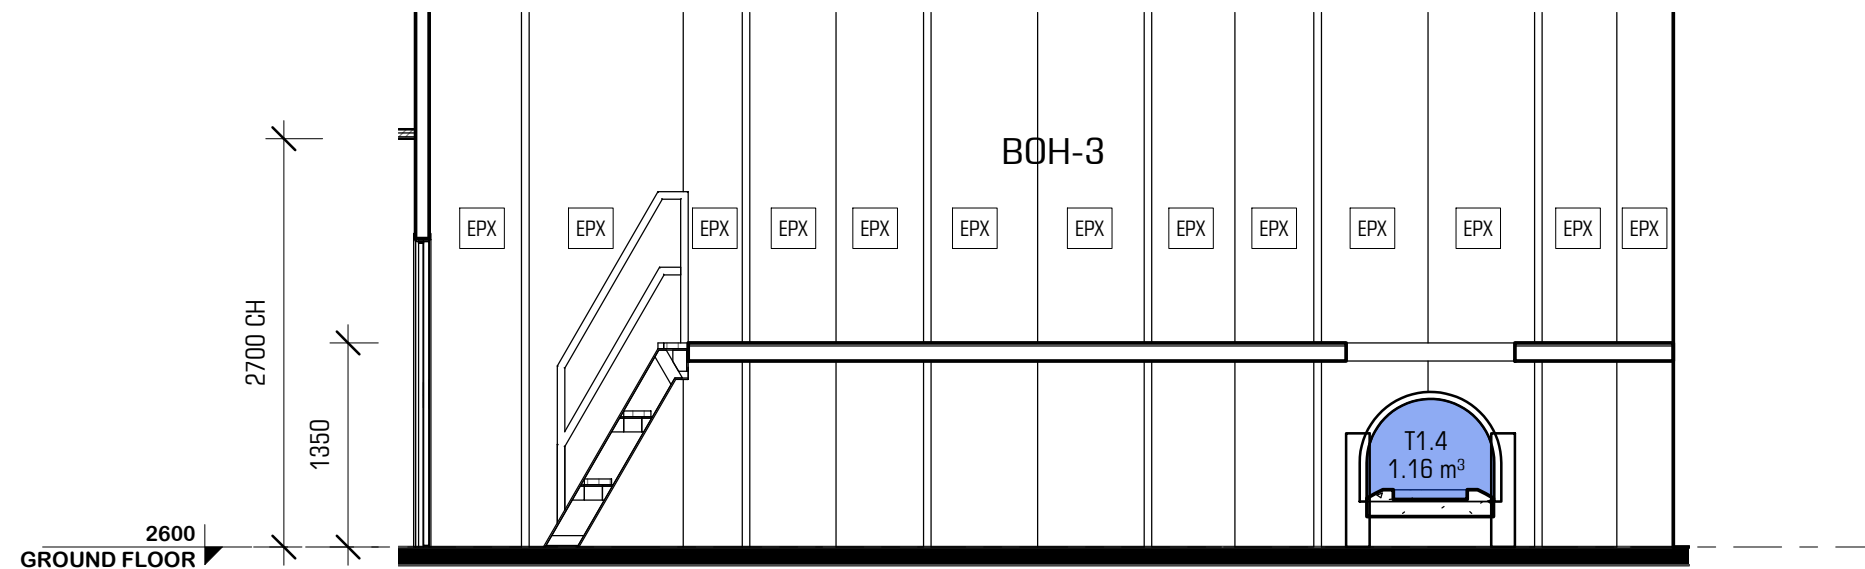

2 GF BOH-3 ELEVATION B
SCALE 1 : 50

WALL FINISHES LEGEND

B/B	- BLACK ON BLACK PAINT - FLAT & GLOSS
B	- BLACK PAINT - FLAT
UV	- ULTRAVIOLET PAINT ON 'B'
BOL	- BOLON PVC TILES
M	- MIRROR (FRAMELESS)
W	- OFF-WHITE PAINT
SH	- SHROUD - CORIAN
EPX	- EPOXY COATING

NOTE

Plasterboard (PB) generally to public areas &
Fibre Cement (FC) - flush, to BOH areas.
Mirrors fixed directly to framing/walls.

USE FIGURED DIMENSIONS. DO NOT SCALE FROM THE DRAWINGS. CONFIRM ALL DIMENSIONS ON SITE PRIOR TO FABRICATION OR CONSTRUCTION. IT REMAINS THE CONTRACTOR'S RESPONSIBILITY TO ENSURE COMPLIANCE WITH RELEVANT CODES AND REGULATIONS IS MAINTAINED AT ALL TIMES. THESE DRAWINGS ARE SUBJECT TO THE LAWS OF COPYRIGHT AND MAY NOT BE REPRODUCED BY ANY PROCESS IN FULL OR IN PART WITHOUT THE WRITTEN APPROVAL OF CROSSLEY ARCHITECTS PTY LTD.
14/06/2017 10:20:42 AM

PROJECT STATUS

DATE	ISSUE No.	DESCRIPTION
14.06.2017	A	TENDER



PRELIMINARY
NOT FOR CONSTRUCTION
WORK IN PROGRESS

CROSSLEY ARCHITECTS PTY LTD
LEVEL 2,13 CARNABY STREET
MAROOCHYDORE QLD 4558
AUSTRALIA

P: +61 7 5475 4800
E: i@crossleyarchitects.com
W: www.crossleyarchitects.com

© CROSSLEY ARCHITECTS PTY LTD



PROJECT SEAWORLD JELLIES
SEA WORLD, GOLD COAST


CLIENT VRTP

TITLE GF BOH-3 - ELEVATIONS


SCALE 1 : 50 @A3 DRAWN JM CHECKED IM

PROJECT No 356. DRAWING No WD - 510 ISSUE

A

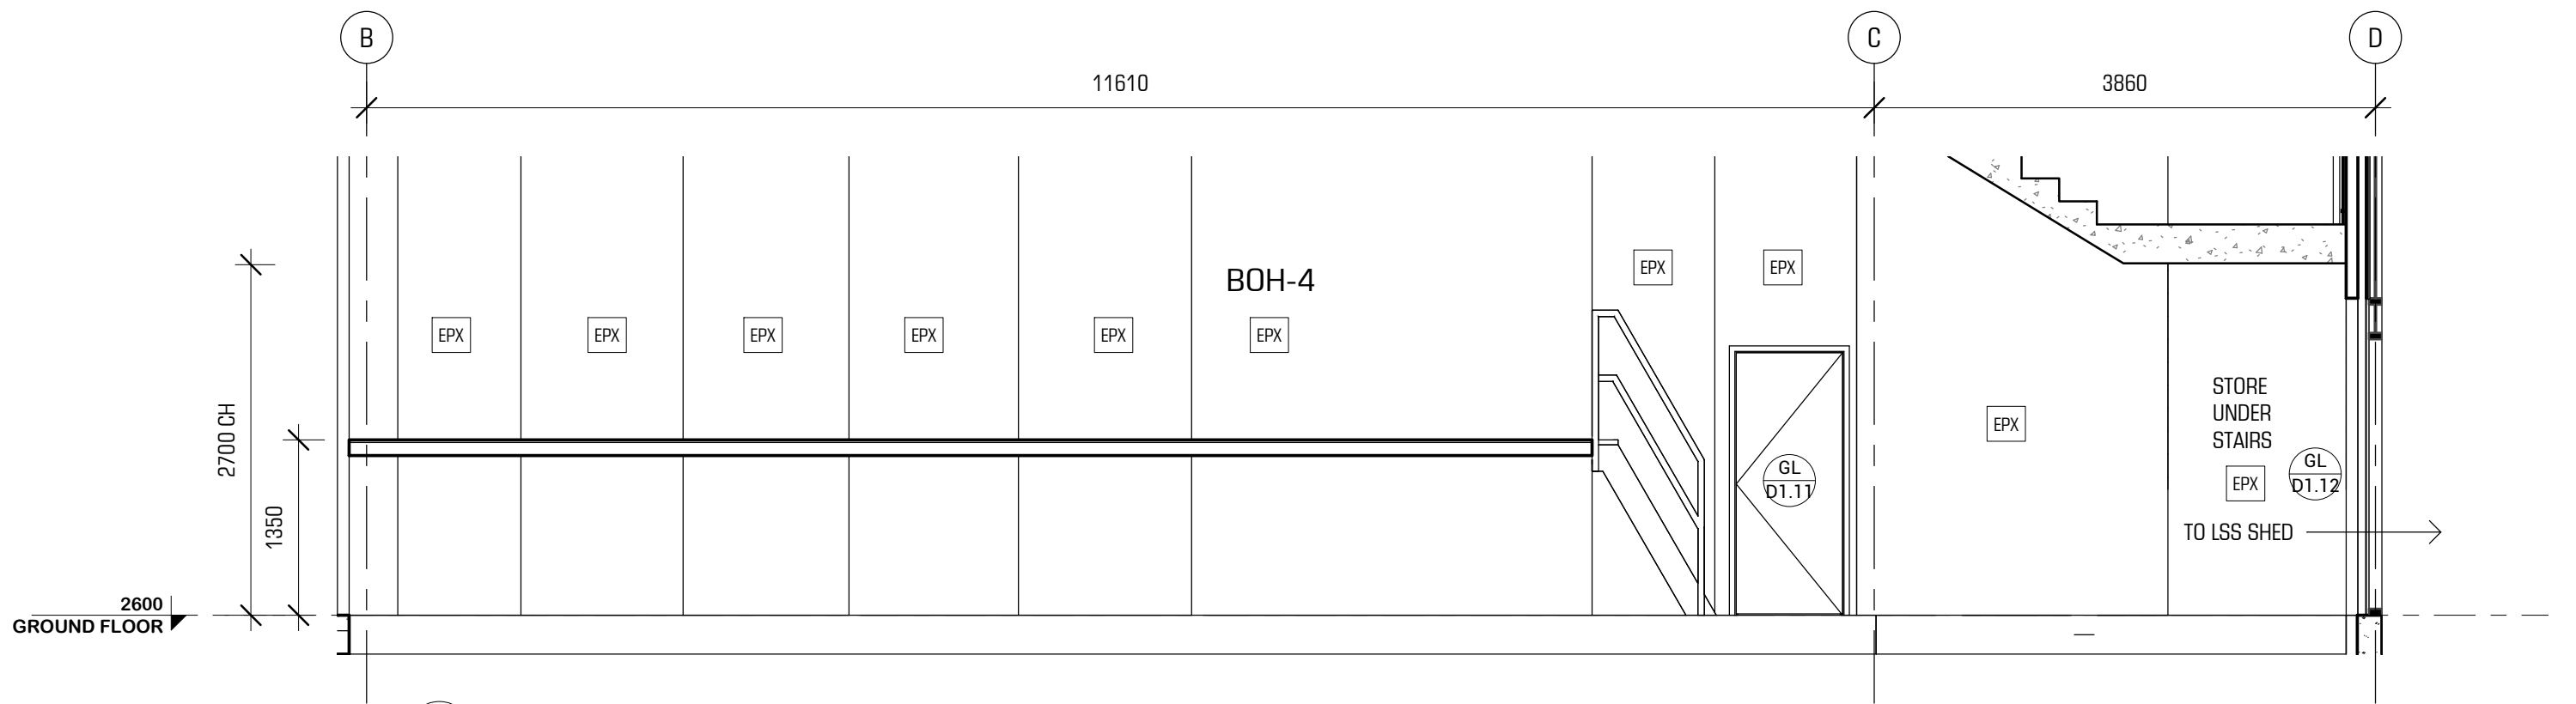

1 GF BOH-4 ELEVATION A
SCALE 1 : 50

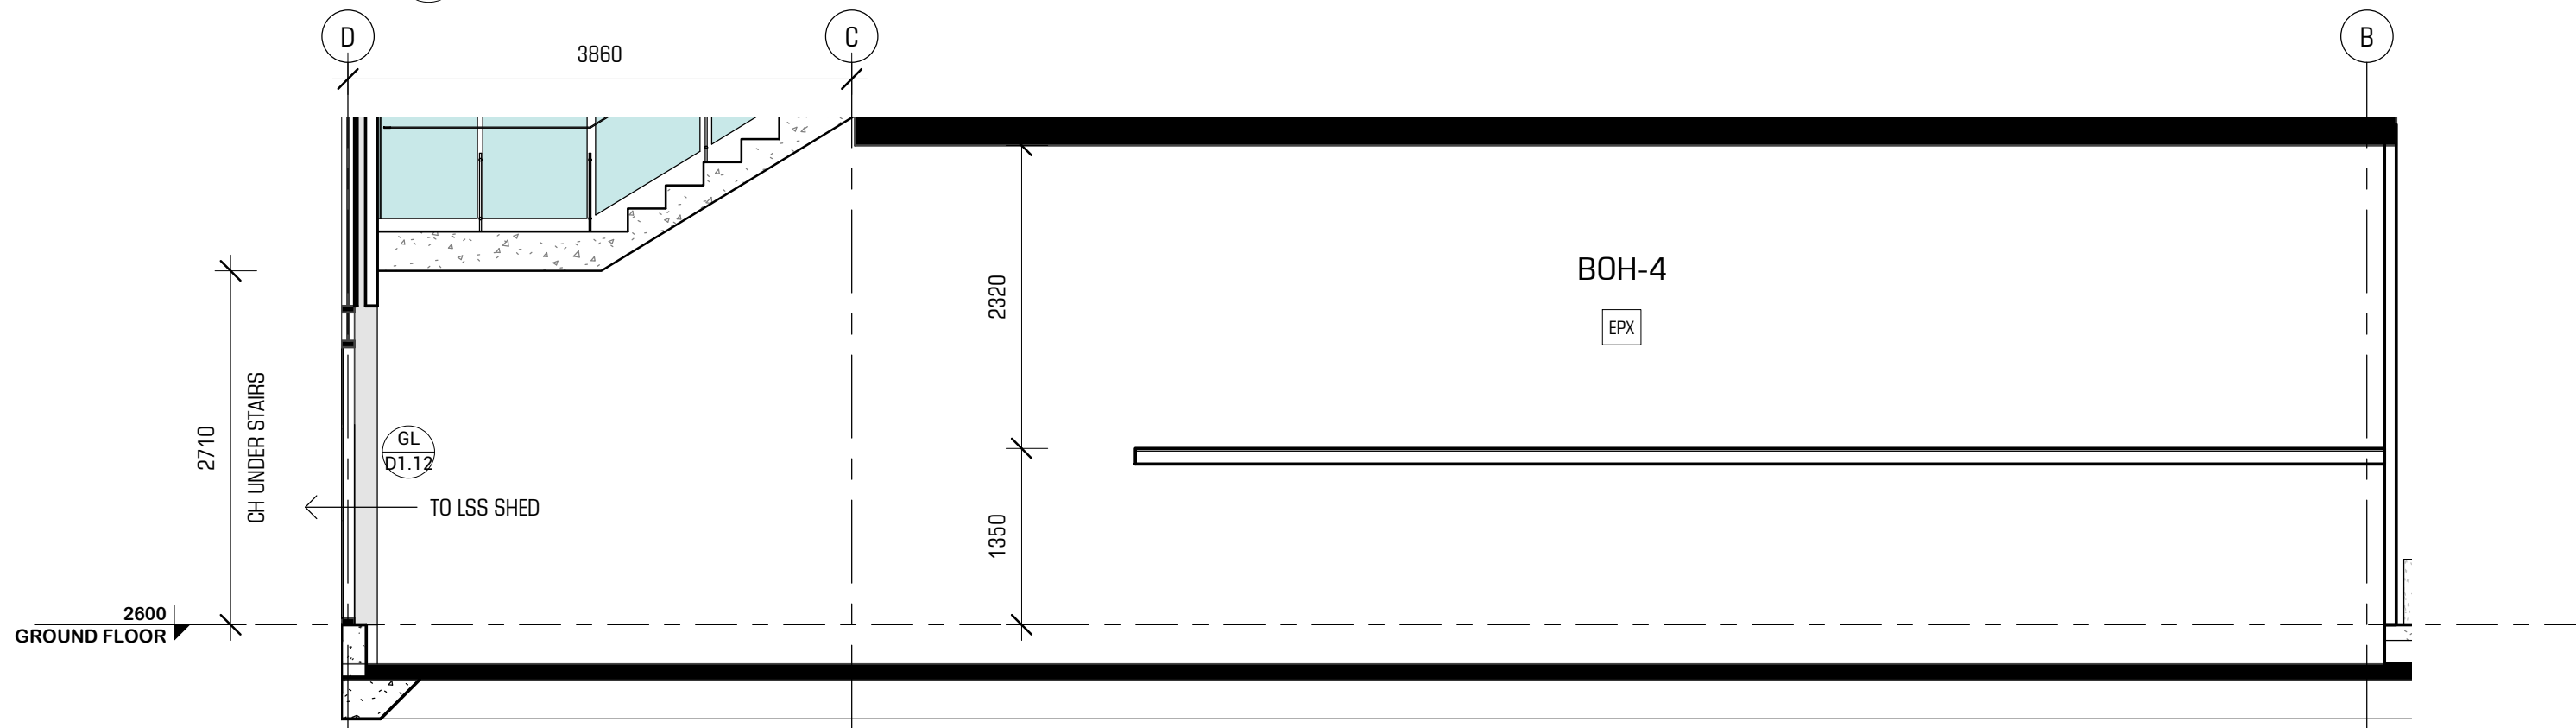

2 GF BOH-4 ELEVATION B
SCALE 1 : 50

NOTE: REFER TO WALL FINISHES LEGEND

USE FIGURED DIMENSIONS. DO NOT SCALE FROM THE DRAWINGS. CONFIRM ALL DIMENSIONS ON SITE PRIOR TO FABRICATION OR CONSTRUCTION. IT REMAINS THE CONTRACTOR'S RESPONSIBILITY TO ENSURE COMPLIANCE WITH RELEVANT CODES AND REGULATIONS IS MAINTAINED AT ALL TIMES. THESE DRAWINGS ARE SUBJECT TO THE LAWS OF COPYRIGHT AND MAY NOT BE REPRODUCED BY ANY PROCESS IN FULL OR IN PART WITHOUT THE WRITTEN APPROVAL OF CROSSLEY ARCHITECTS PTY LTD.
14/06/2017 10:20:43 AM

PROJECT STATUS		
DATE	ISSUE No.	DESCRIPTION
14.06.2017	A	TENDER



PRELIMINARY
NOT FOR CONSTRUCTION
WORK IN PROGRESS


CROSSLEY ARCHITECTS PTY LTD
LEVEL 2,13 CARNABY STREET
MAROOCHYDORE QLD 4558
AUSTRALIA

P: +61 7 5475 4800
E: i@crossleyarchitects.com
W: www.crossleyarchitects.com

© CROSSLEY ARCHITECTS PTY LTD



PROJECT	SEAWORLD JELLIES SEA WORLD, GOLD COAST		
CLIENT	VRTP		
TITLE	GF BOH-4 - ELEVATIONS		
SCALE	1 : 50 @A3	DRAWN	JM
PROJECT No	356.	DRAWING No	WD - 511
CHECKED	IM	ISSUE	A

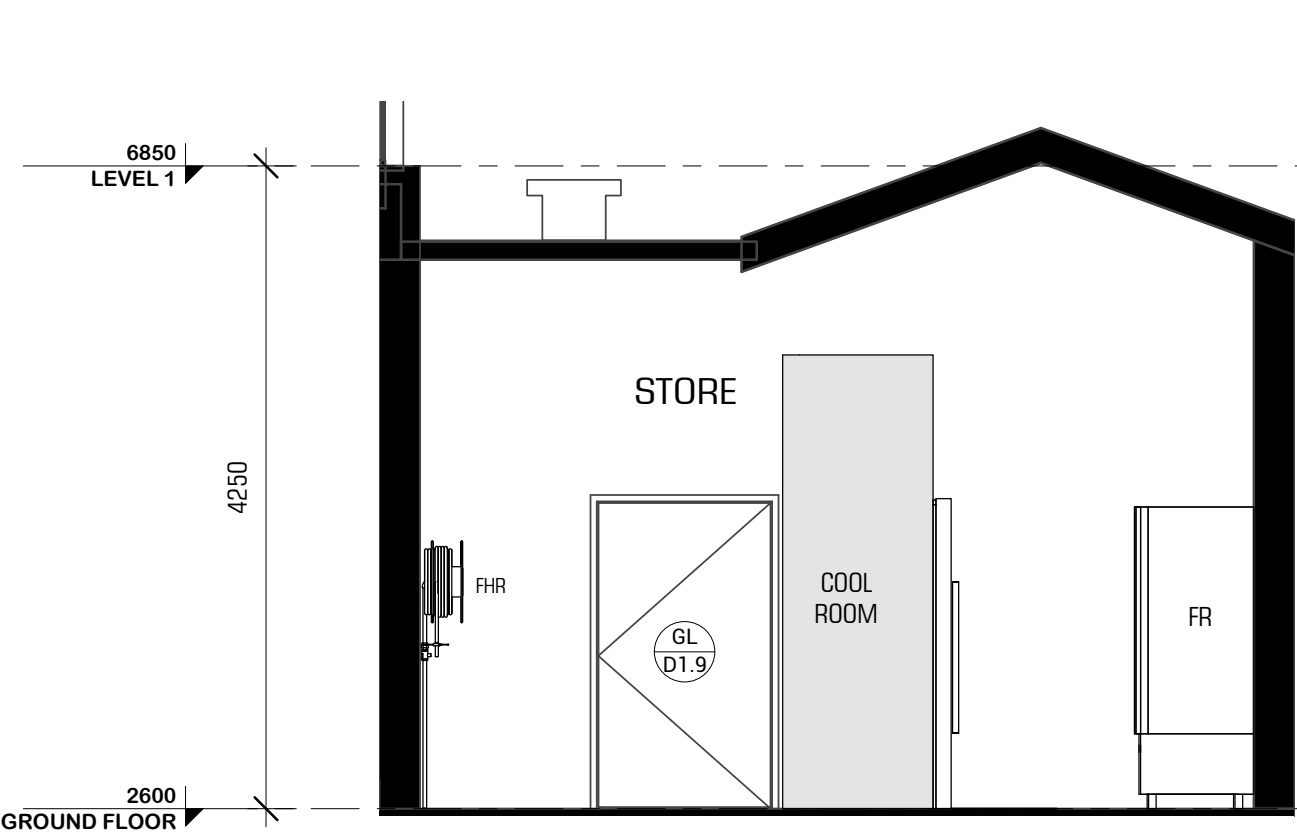


1 GF STORE ELEVATION A
SCALE 1 : 50



2 GF STORE ELEVATION B
SCALE 1 : 50



3 GF STORE ELEVATION C
SCALE 1 : 50

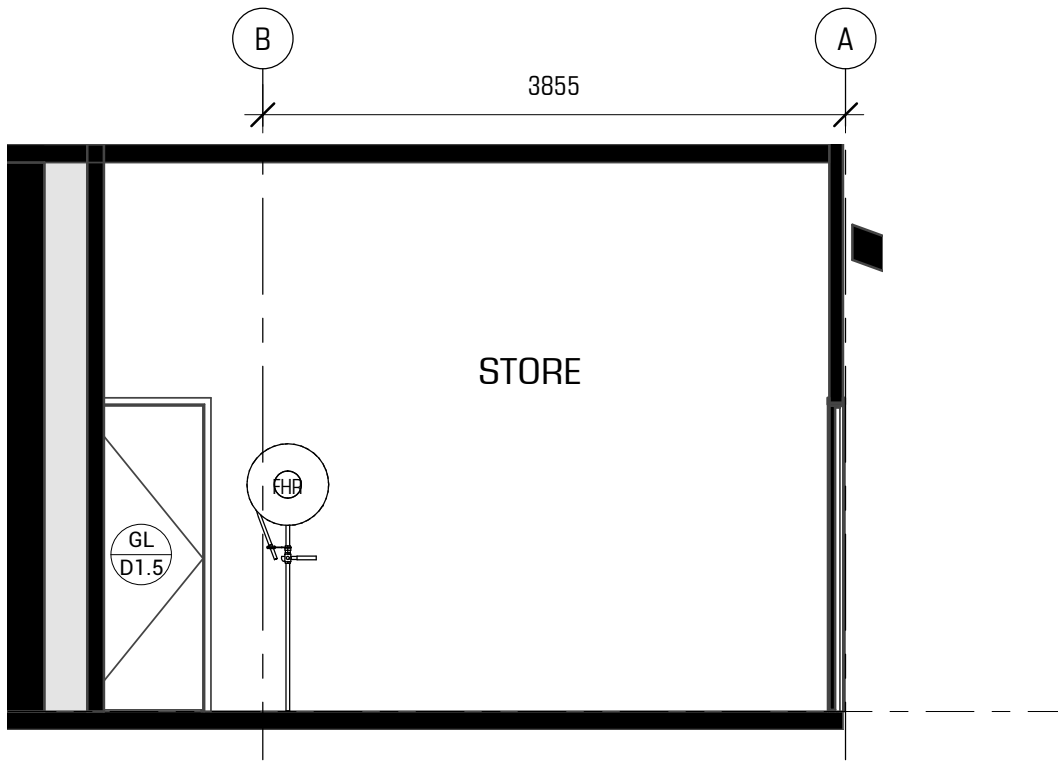

4 GF STORE ELEVATION D
SCALE 1 : 50

WALL FINISHES LEGEND

- B/B - BLACK ON BLACK PAINT - FLAT & GLOSS
- B - BLACK PAINT - FLAT
- UV - ULTRAVIOLET PAINT ON 'B'
- BOL - BOLON PVC TILES
- M - MIRROR (FRAMELESS)
- W - OFF-WHITE PAINT
- SH - SHROUD - CORIAN
- EPX - EPOXY COATING

NOTE
Plasterboard (PB) generally to public areas &
Fibre Cement (FC) - flush, to BOH areas.
Mirrors fixed directly to framing/walls.

USE FIGURED DIMENSIONS. DO NOT SCALE FROM THE DRAWINGS. CONFIRM ALL DIMENSIONS ON SITE PRIOR TO FABRICATION OR CONSTRUCTION. IT REMAINS THE CONTRACTOR'S RESPONSIBILITY TO ENSURE COMPLIANCE WITH RELEVANT CODES AND REGULATIONS IS MAINTAINED AT ALL TIMES. THESE DRAWINGS ARE SUBJECT TO THE LAWS OF COPYRIGHT AND MAY NOT BE REPRODUCED BY ANY PROCESS IN FULL OR IN PART WITHOUT THE WRITTEN APPROVAL OF CROSSLEY ARCHITECTS PTY LTD.
14/06/2017 10:20:45 AM

PROJECT STATUS

DATE	ISSUE No.	DESCRIPTION
14.06.2017	A	TENDER



PRELIMINARY
NOT FOR CONSTRUCTION
WORK IN PROGRESS

CROSSLEY ARCHITECTS PTY LTD
LEVEL 2,13 CARNABY STREET
MAROOCHYDORE QLD 4558
AUSTRALIA

P: +61 7 5475 4800
E: i@crossleyarchitects.com
W: www.crossleyarchitects.com

© CROSSLEY ARCHITECTS PTY LTD



PROJECT SEAWORLD JELLIES
SEA WORLD, GOLD COAST



CLIENT VRTP

TITLE GF STORE - ELEVATIONS

SCALE 1 : 50 @A3 DRAWN JM CHECKED IM

PROJECT No 356. DRAWING No WD - 512 ISSUE

A

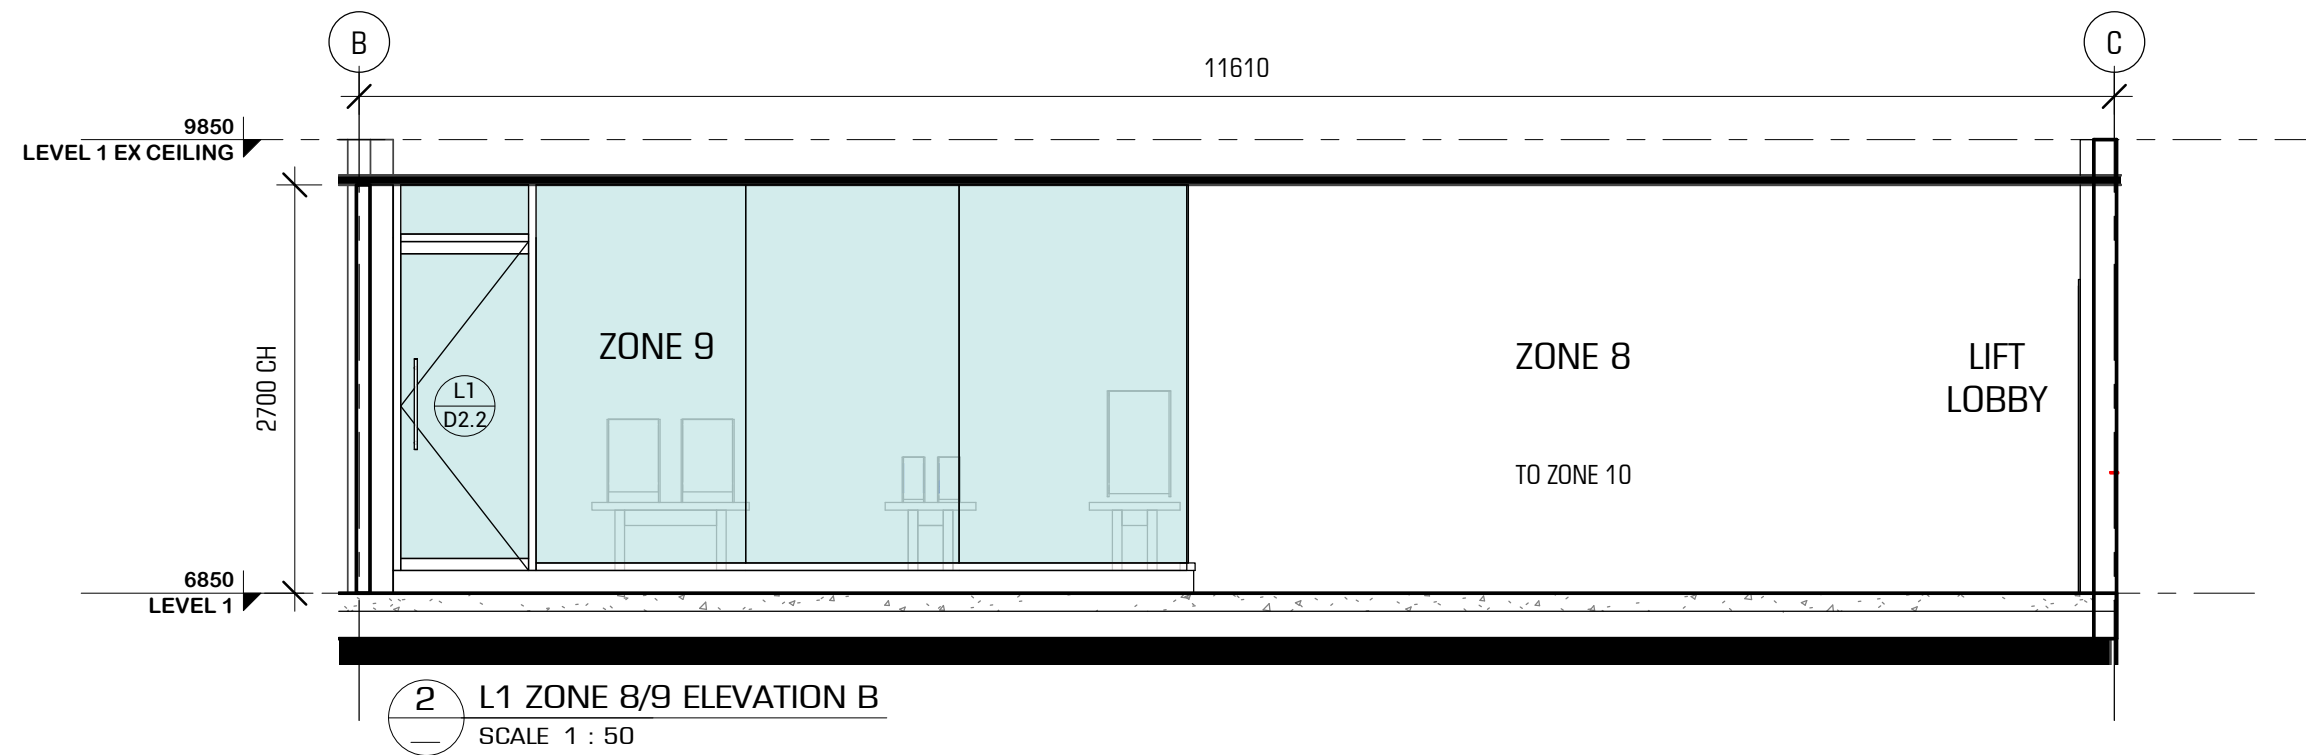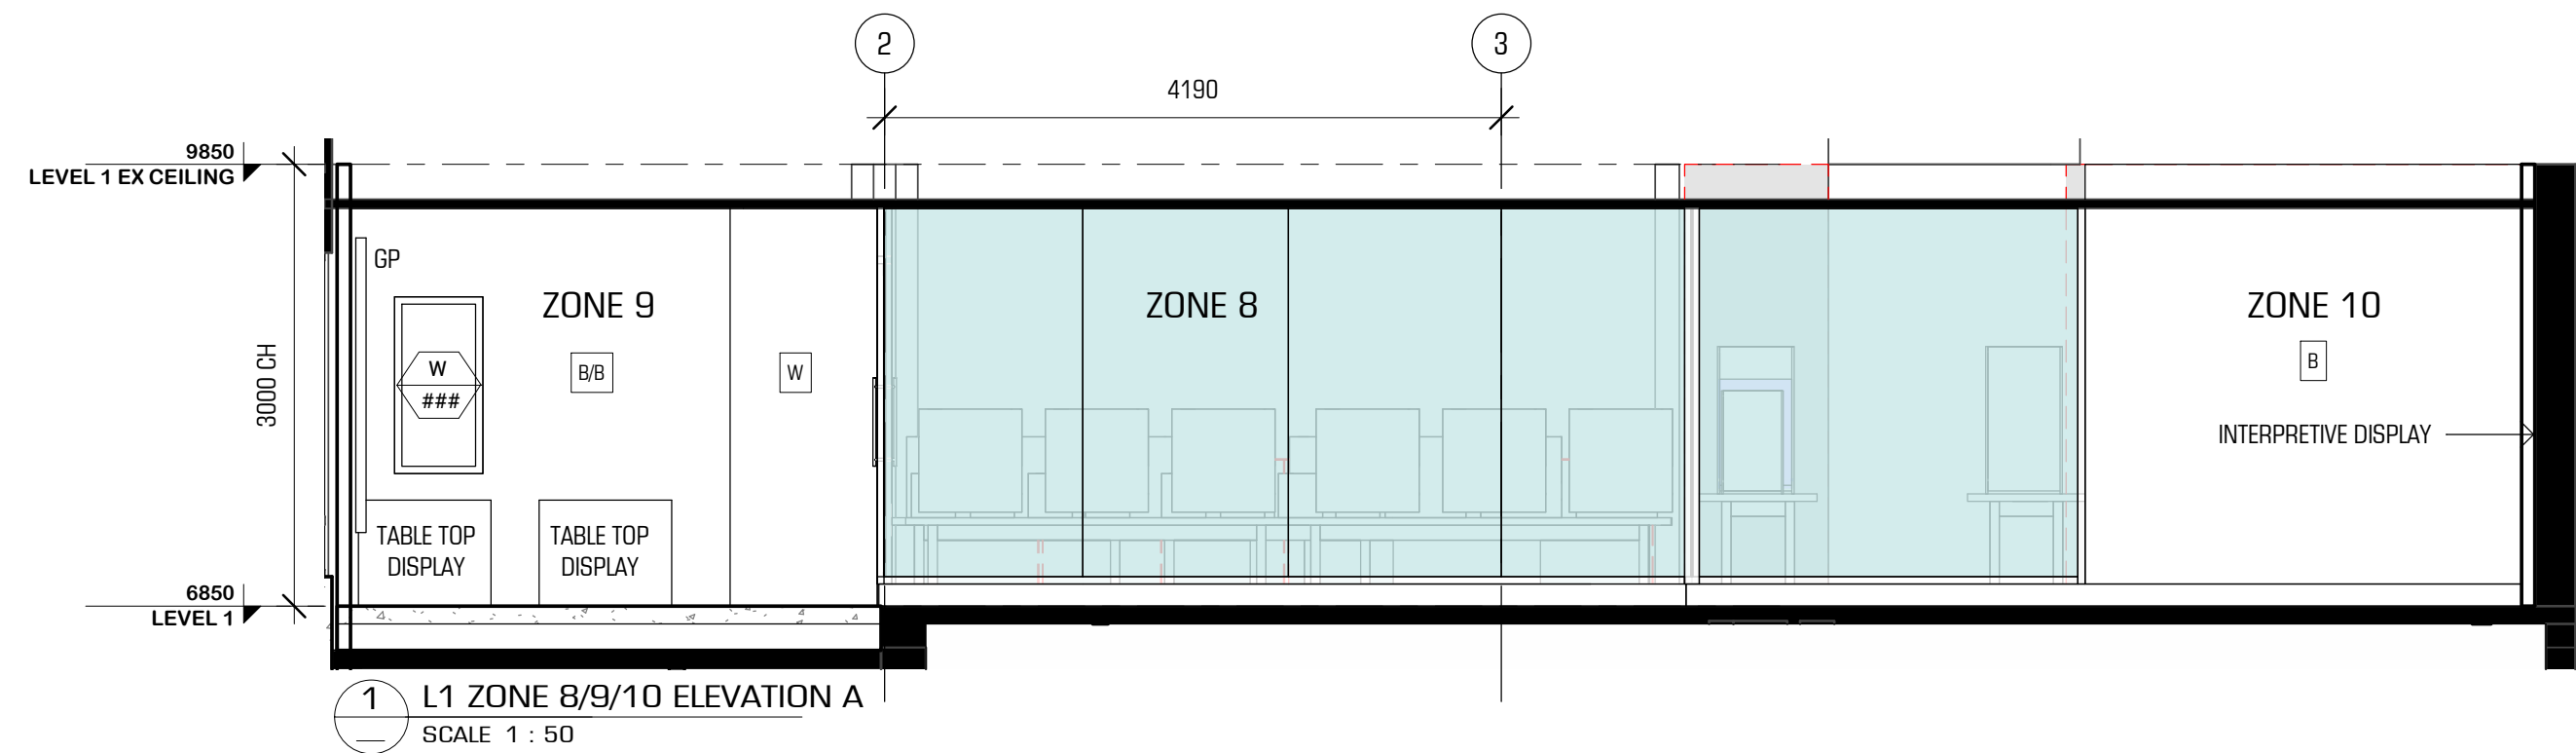

USE FIGURED DIMENSIONS. DO NOT SCALE FROM THE DRAWINGS. CONFIRM ALL DIMENSIONS ON SITE PRIOR TO FABRICATION OR CONSTRUCTION. IT REMAINS THE CONTRACTOR'S RESPONSIBILITY TO ENSURE COMPLIANCE WITH RELEVANT CODES AND REGULATIONS IS MAINTAINED AT ALL TIMES. THESE DRAWINGS ARE SUBJECT TO THE LAWS OF COPYRIGHT AND MAY NOT BE REPRODUCED BY ANY PROCESS IN FULL OR IN PART WITHOUT THE WRITTEN APPROVAL OF CROSSLEY ARCHITECTS PTY LTD.
14/06/2017 10:20:46 AM

PROJECT STATUS		
DATE	ISSUE No.	DESCRIPTION
14.06.2017	A	TENDER



PRELIMINARY
NOT FOR CONSTRUCTION
WORK IN PROGRESS

CROSSLEY ARCHITECTS PTY LTD
LEVEL 2,13 CARNABY STREET
MAROOCHYDORE QLD 4558
AUSTRALIA



P: +61 7 5475 4800
E: i@crossleyarchitects.com
W: www.crossleyarchitects.com

© CROSSLEY ARCHITECTS PTY LTD



PROJECT	SEAWORLD JELLIES SEA WORLD, GOLD COAST				
CLIENT	VRTP				
TITLE	L1 ZONE 8/9/10 - ELEVATIONS				
SCALE	1 : 50	@A3	DRAWN	JM	CHECKED IM
PROJECT No	356.	DRAWING No	WD - 520	ISSUE	

A

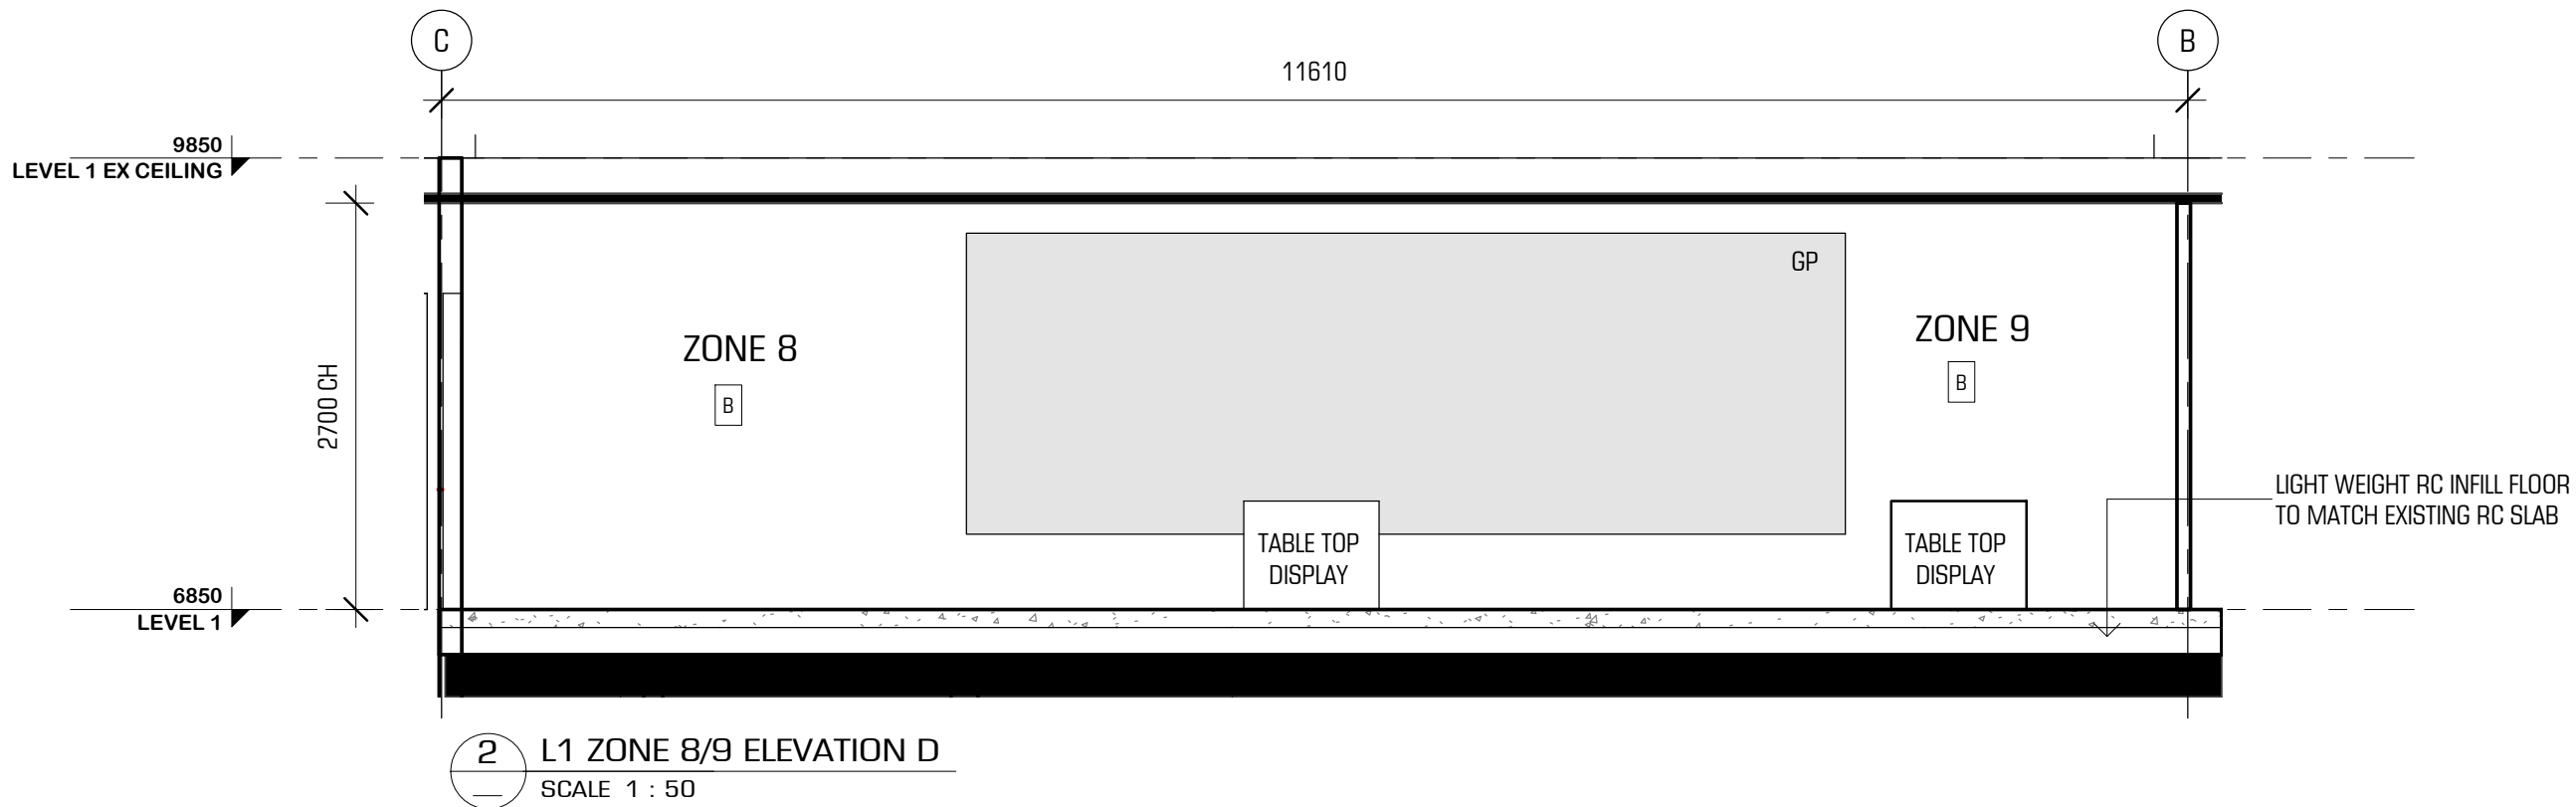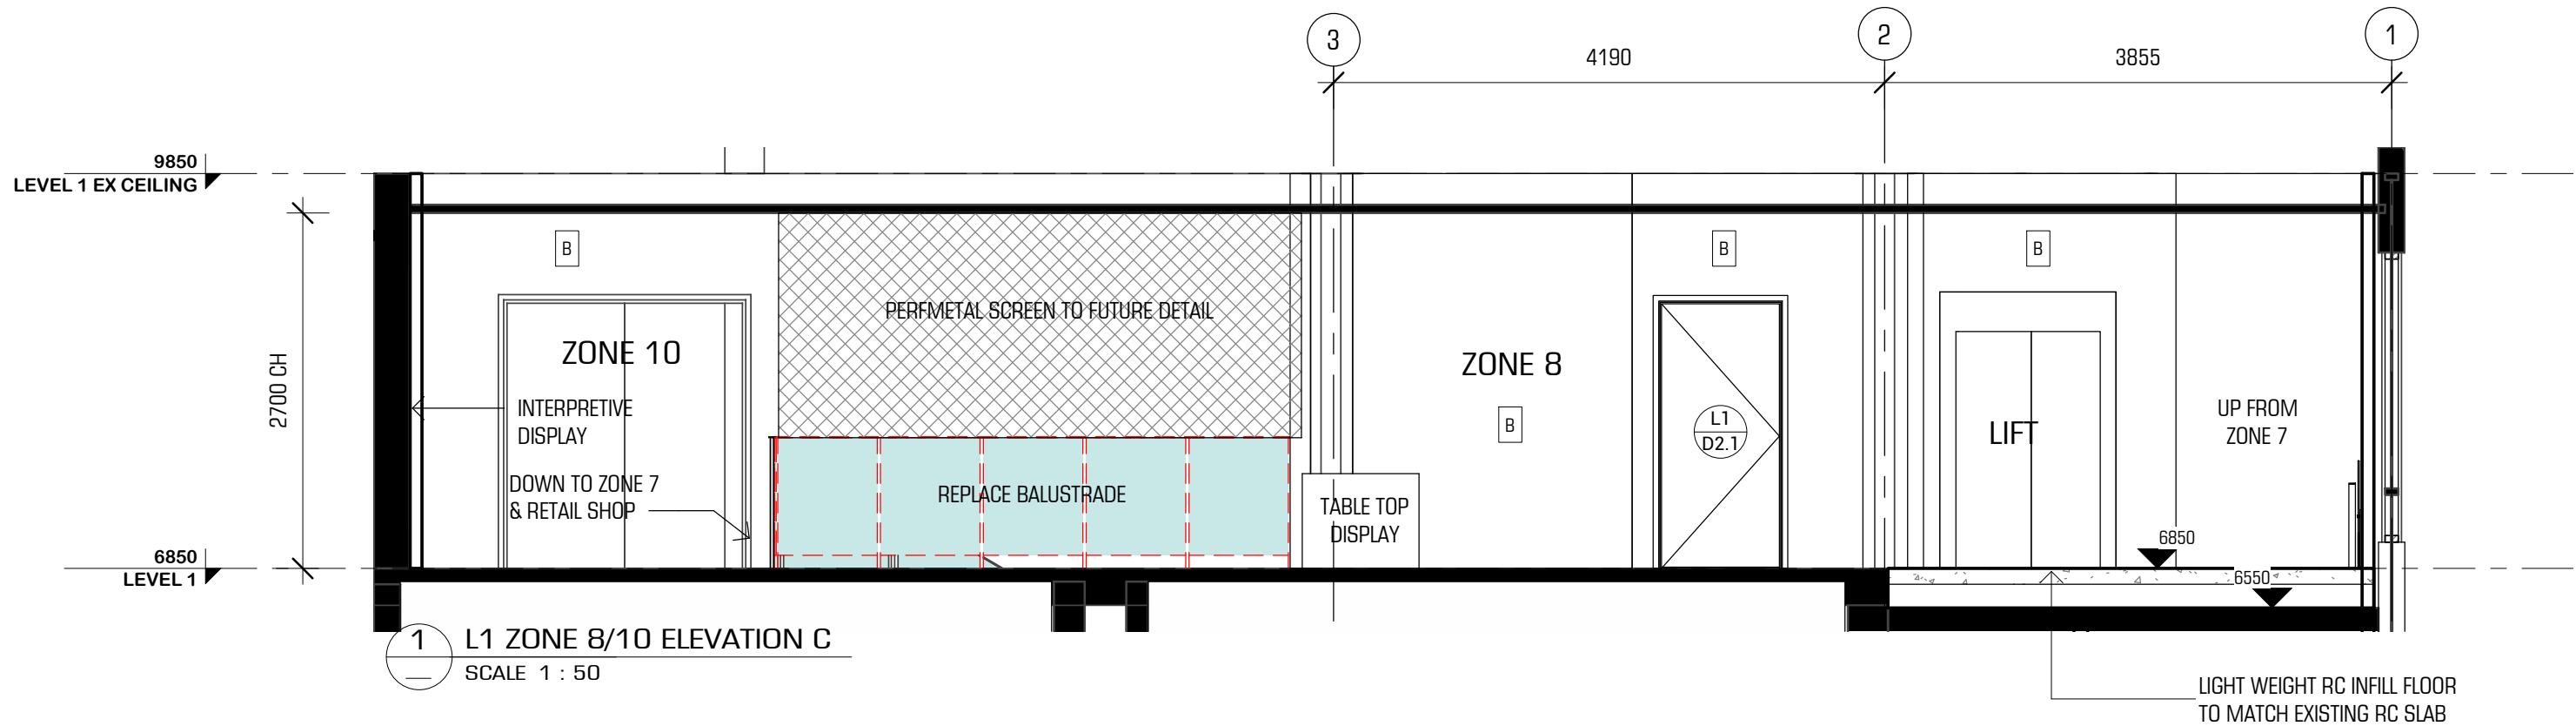

USE FIGURED DIMENSIONS. DO NOT SCALE FROM THE DRAWINGS. CONFIRM ALL DIMENSIONS ON SITE PRIOR TO FABRICATION OR CONSTRUCTION. IT REMAINS THE CONTRACTOR'S RESPONSIBILITY TO ENSURE COMPLIANCE WITH RELEVANT CODES AND REGULATIONS IS MAINTAINED AT ALL TIMES. THESE DRAWINGS ARE SUBJECT TO THE LAWS OF COPYRIGHT AND MAY NOT BE REPRODUCED BY ANY PROCESS IN FULL OR IN PART WITHOUT THE WRITTEN APPROVAL OF CROSSLEY ARCHITECTS PTY LTD.
14/06/2017 10:20:48 AM

PROJECT STATUS

DATE	ISSUE No.	DESCRIPTION
14.06.2017	A	TENDER



PRELIMINARY
NOT FOR CONSTRUCTION
WORK IN PROGRESS

CROSSLEY ARCHITECTS PTY LTD
LEVEL 2, 13 CARNABY STREET
MAROOCHYDORE QLD 4558
AUSTRALIA

P: +61 7 5475 4800
E: i@crossleyarchitects.com
W: www.crossleyarchitects.com

© CROSSLEY ARCHITECTS PTY LTD



PROJECT SEAWORLD JELLIES
SEA WORLD, GOLD COAST


CLIENT VRTP

TITLE L1 ZONE 8/9 - ELEVATIONS

SCALE 1 : 50 @A3 DRAWN JM CHECKED IM

PROJECT No 356. DRAWING No WD - 521 ISSUE

A

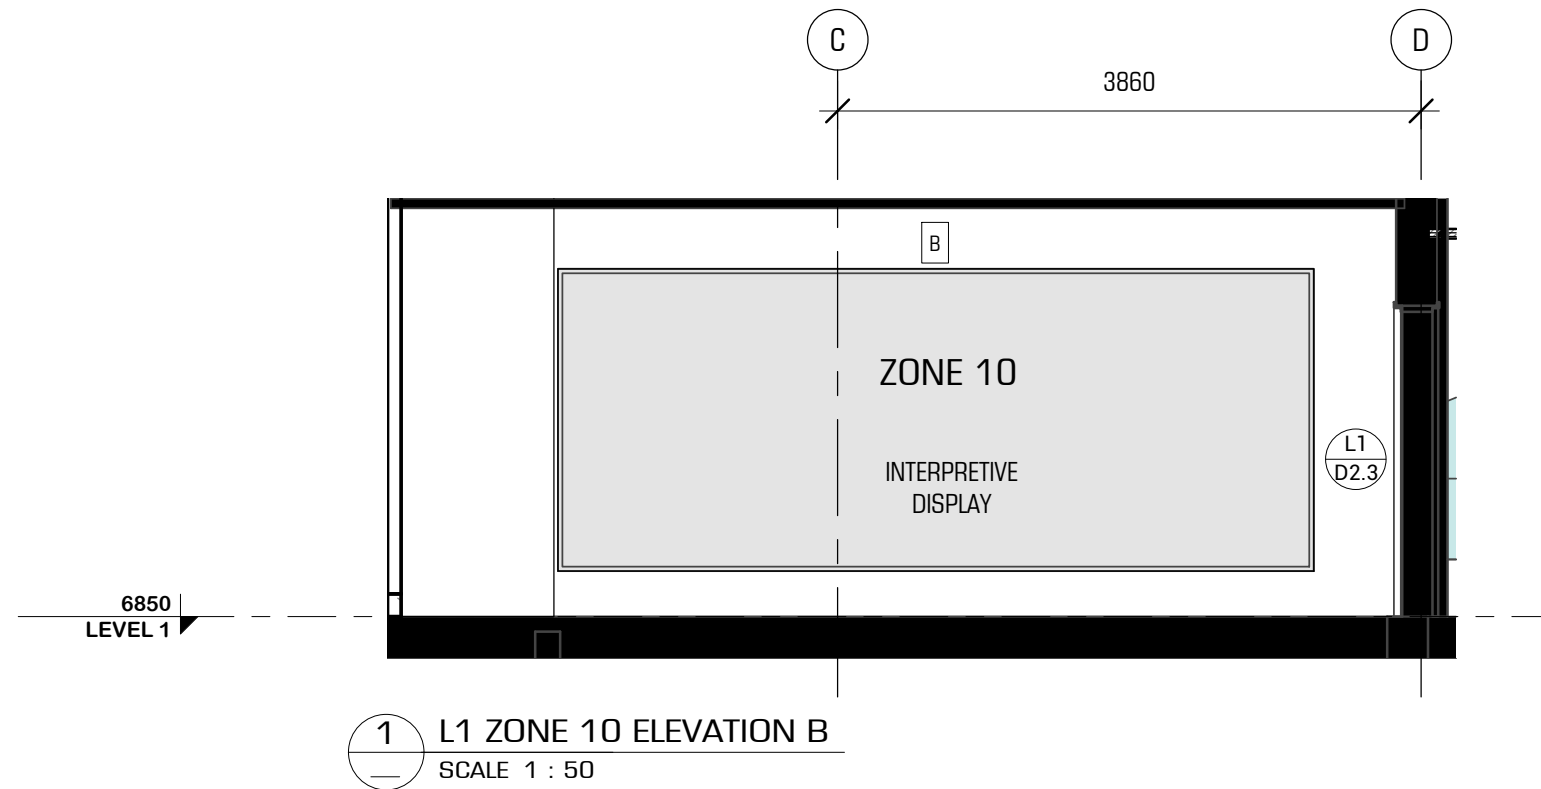

USE FIGURED DIMENSIONS. DO NOT SCALE FROM THE DRAWINGS. CONFIRM ALL DIMENSIONS ON SITE PRIOR TO FABRICATION OR CONSTRUCTION. IT REMAINS THE CONTRACTOR'S RESPONSIBILITY TO ENSURE COMPLIANCE WITH RELEVANT CODES AND REGULATIONS IS MAINTAINED AT ALL TIMES. THESE DRAWINGS ARE SUBJECT TO THE LAWS OF COPYRIGHT AND MAY NOT BE REPRODUCED BY ANY PROCESS IN FULL OR IN PART WITHOUT THE WRITTEN APPROVAL OF CROSSLEY ARCHITECTS PTY LTD.
14/06/2017 10:20:49 AM


PROJECT STATUS		
DATE	ISSUE No.	DESCRIPTION
14.06.2017	A	TENDER




PRELIMINARY
NOT FOR CONSTRUCTION
WORK IN PROGRESS

CROSSLEY ARCHITECTS PTY LTD
LEVEL 2,13 CARNABY STREET
MAROOCHYDORE QLD 4558
AUSTRALIA
P: +61 7 5475 4800
E: i@crossleyarchitects.com
W: www.crossleyarchitects.com
© CROSSLEY ARCHITECTS PTY LTD

PROJECT	SEAWORLD JELLIES SEA WORLD, GOLD COAST		
CLIENT	VRTP		
TITLE	L1 ZONE 10 - ELEVATIONS		
SCALE	1 : 50	@A3	DRAWN JM
PROJECT No	356.	DRAWING No WD - 522	CHECKED IM
			ISSUE A

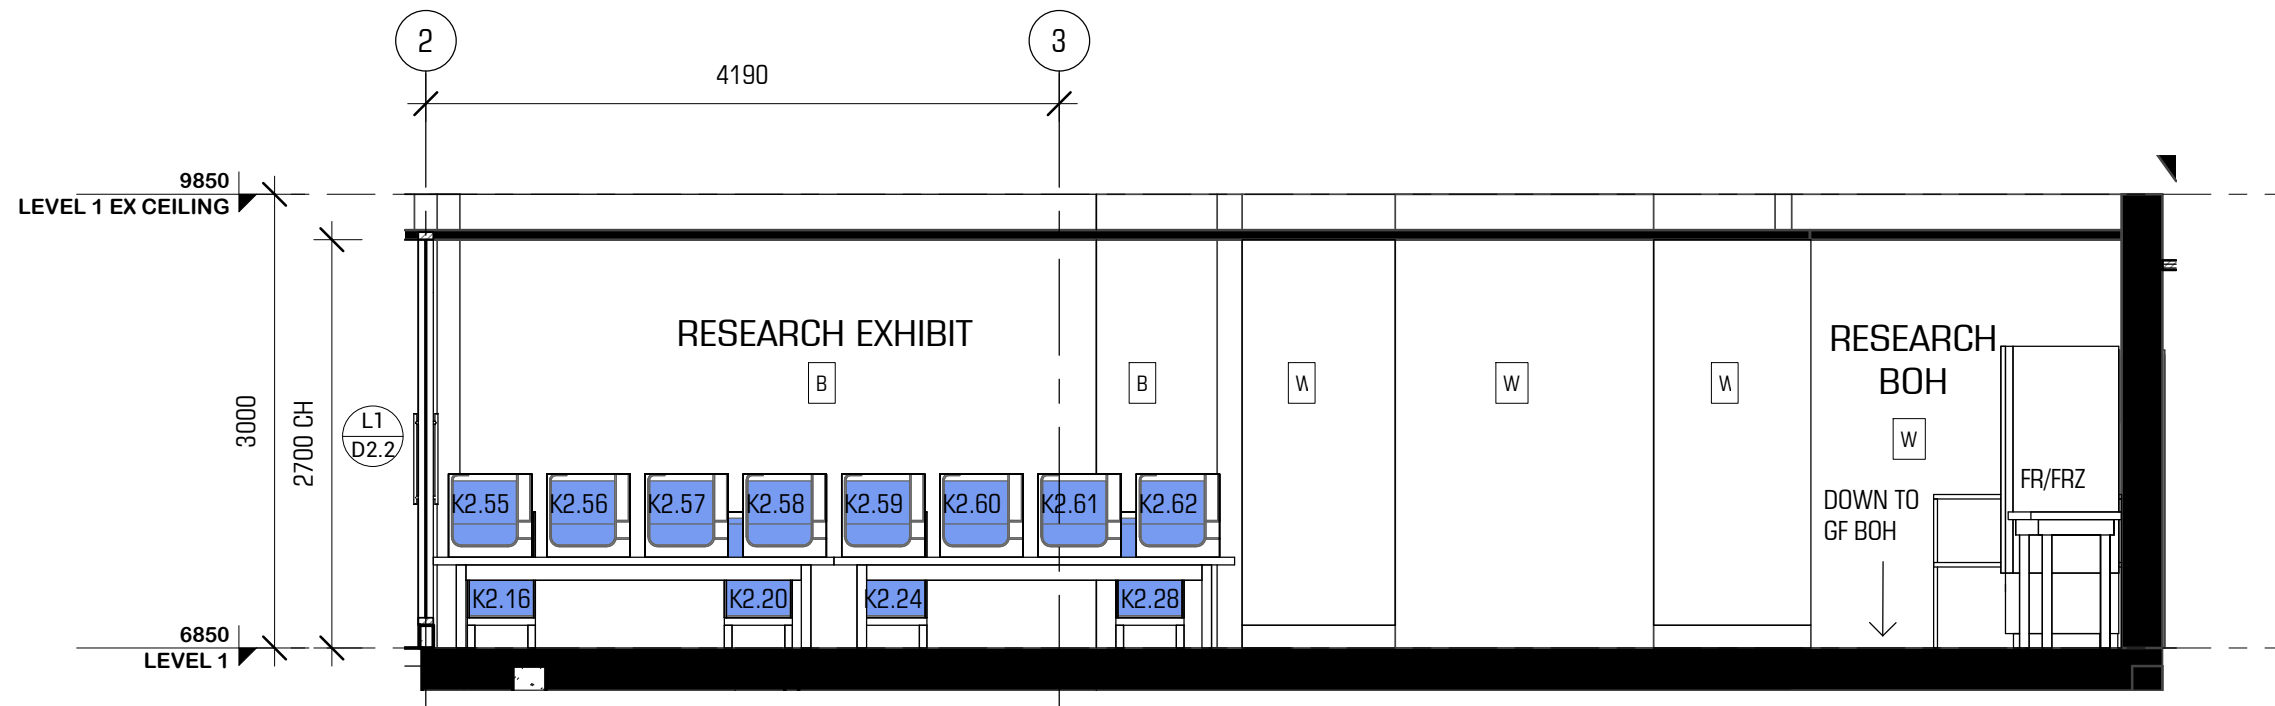

1 L1 RESEARCH EXHIBIT ELEVATION A
SCALE 1 : 50

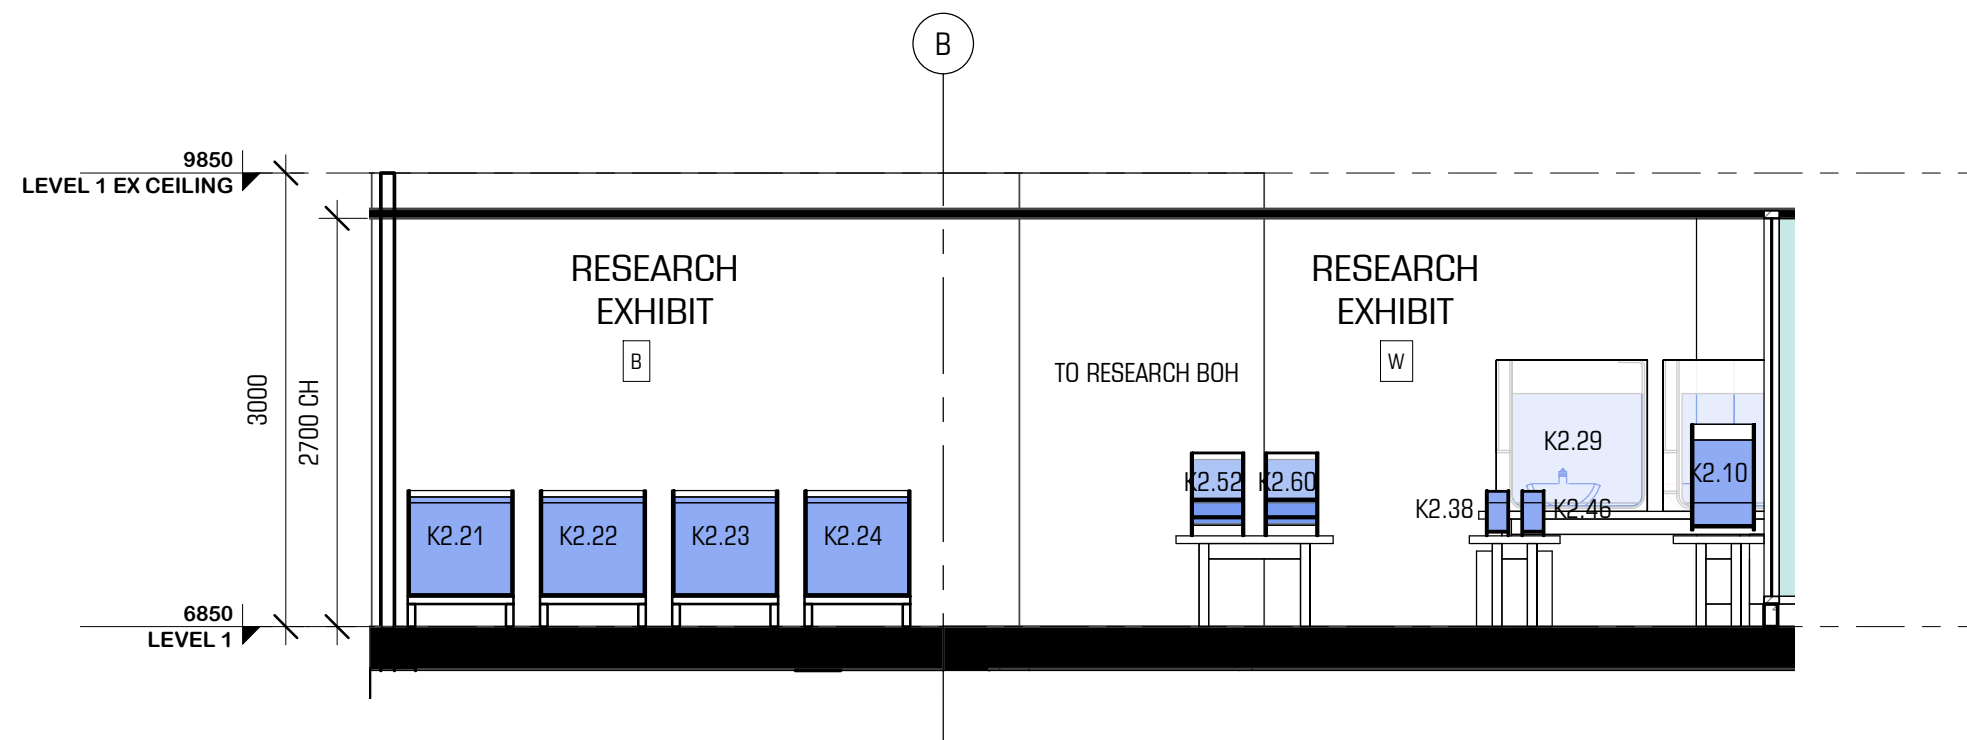

2 L1 RESEARCH EXHIBIT ELEVATION B
SCALE 1 : 50

WALL FINISHES LEGEND

B/B	- BLACK ON BLACK PAINT - FLAT & GLOSS
B	- BLACK PAINT - FLAT
UV	- ULTRAVIOLET PAINT ON 'B'
BOL	- BOLON PVC TILES
M	- MIRROR (FRAMELESS)
W	- OFF-WHITE PAINT
SH	- SHROUD - CORIAN
EPX	- EPOXY COATING

NOTE

Plasterboard (PB) generally to public areas &
Fibre Cement (FC) - flush, to BOH areas.
Mirrors fixed directly to framing/walls.

USE FIGURED DIMENSIONS. DO NOT SCALE FROM THE DRAWINGS. CONFIRM ALL DIMENSIONS ON SITE PRIOR TO FABRICATION OR CONSTRUCTION. IT REMAINS THE CONTRACTOR'S RESPONSIBILITY TO ENSURE COMPLIANCE WITH RELEVANT CODES AND REGULATIONS IS MAINTAINED AT ALL TIMES. THESE DRAWINGS ARE SUBJECT TO THE LAWS OF COPYRIGHT AND MAY NOT BE REPRODUCED BY ANY PROCESS IN FULL OR IN PART WITHOUT THE WRITTEN APPROVAL OF CROSSLEY ARCHITECTS PTY LTD.
14/06/2017 10:20:49 AM

PROJECT STATUS

DATE	ISSUE No.	DESCRIPTION
14.06.2017	A	TENDER



PRELIMINARY
NOT FOR CONSTRUCTION
WORK IN PROGRESS


CROSSLEY ARCHITECTS PTY LTD
LEVEL 2, 13 CARNABY STREET
MAROOCHYDORE QLD 4558
AUSTRALIA

P: +61 7 5475 4800
E: i@crossleyarchitects.com
W: www.crossleyarchitects.com


© CROSSLEY ARCHITECTS PTY LTD



PROJECT	SEAWORLD JELLIES SEA WORLD, GOLD COAST
CLIENT	VRTP
TITLE	L1 RESEARCH EXHIBIT - ELEVATIONS A/B
SCALE	1 : 50 @A3
DRAWN	JM
CHECKED	IM
PROJECT No	356.
DRAWING No	WD - 523
ISSUE	A

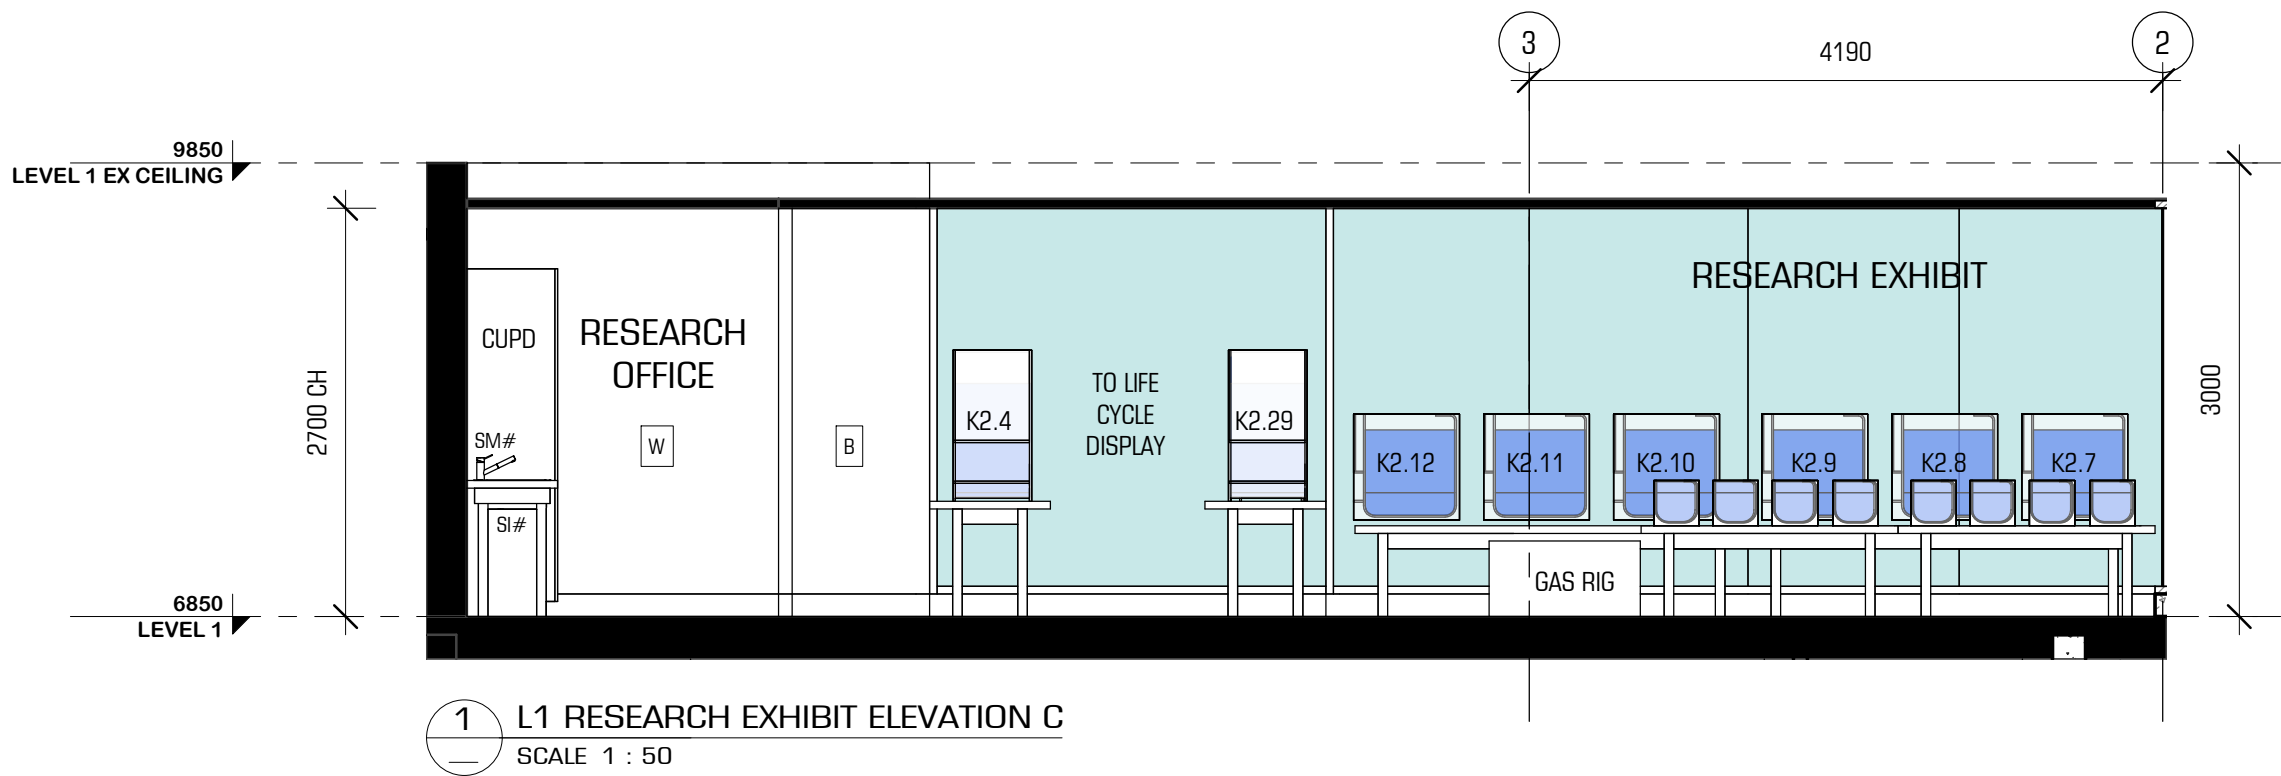

1 L1 RESEARCH EXHIBIT ELEVATION C
SCALE 1 : 50

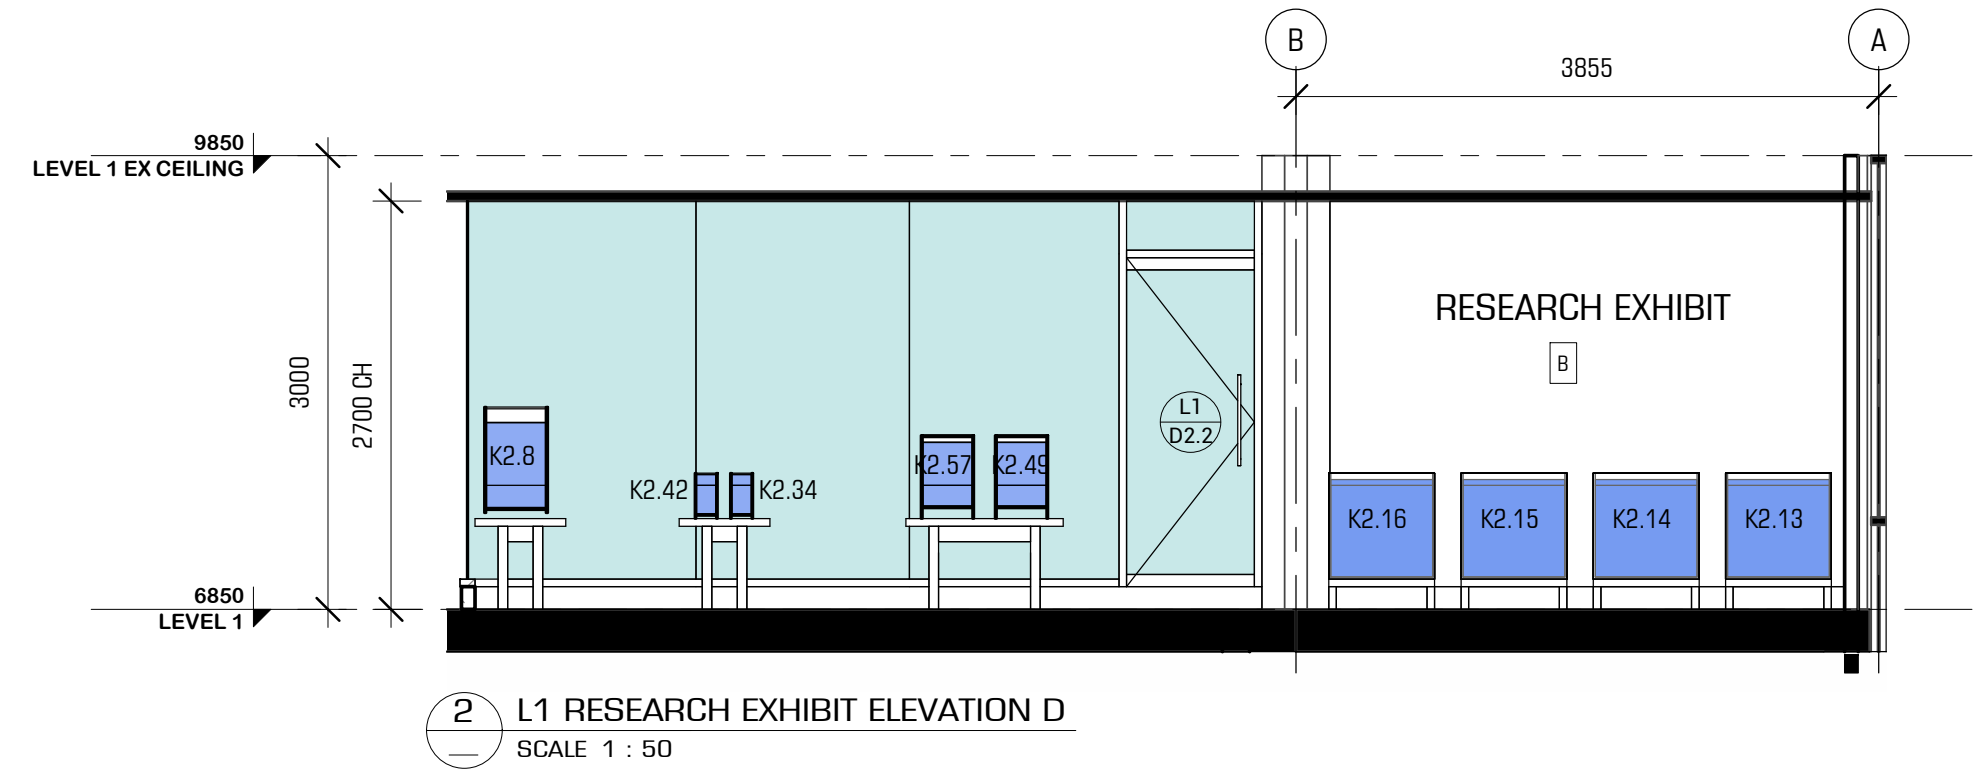

2 L1 RESEARCH EXHIBIT ELEVATION D
SCALE 1 : 50

WALL FINISHES LEGEND

- B/B - BLACK ON BLACK PAINT - FLAT & GLOSS
- B - BLACK PAINT - FLAT
- UV - ULTRAVIOLET PAINT ON 'B'
- BOL - BOLON PVC TILES
- M - MIRROR (FRAMELESS)
- W - OFF-WHITE PAINT
- SH - SHROUD - CORIAN
- EPX - EPOXY COATING

NOTE
Plasterboard (PB) generally to public areas &
Fibre Cement (FC) - flush, to BOH areas.
Mirrors fixed directly to framing/walls.

USE FIGURED DIMENSIONS. DO NOT SCALE FROM THE DRAWINGS. CONFIRM ALL DIMENSIONS ON SITE PRIOR TO FABRICATION OR CONSTRUCTION. IT REMAINS THE CONTRACTOR'S RESPONSIBILITY TO ENSURE COMPLIANCE WITH RELEVANT CODES AND REGULATIONS IS MAINTAINED AT ALL TIMES. THESE DRAWINGS ARE SUBJECT TO THE LAWS OF COPYRIGHT AND MAY NOT BE REPRODUCED BY ANY PROCESS IN FULL OR IN PART WITHOUT THE WRITTEN APPROVAL OF CROSSLEY ARCHITECTS PTY LTD.
14/06/2017 10:20:51 AM

PROJECT STATUS

DATE	ISSUE No.	DESCRIPTION
14.06.2017	A	TENDER



PRELIMINARY
NOT FOR CONSTRUCTION
WORK IN PROGRESS

CROSSLEY ARCHITECTS PTY LTD
LEVEL 2,13 CARNABY STREET
MAROOCHYDORE QLD 4558
AUSTRALIA


P: +61 7 5475 4800
E: i@crossleyarchitects.com
W: www.crossleyarchitects.com

© CROSSLEY ARCHITECTS PTY LTD




PROJECT	SEAWORLD JELLIES SEA WORLD, GOLD COAST				
CLIENT	VRTP				
TITLE	L1 RESEARCH EXHIBIT - ELEVATIONS C/D				
SCALE	1 : 50	@A3	DRAWN	JM	CHECKED IM
PROJECT No	356.	DRAWING No	WD - 524	ISSUE	

A

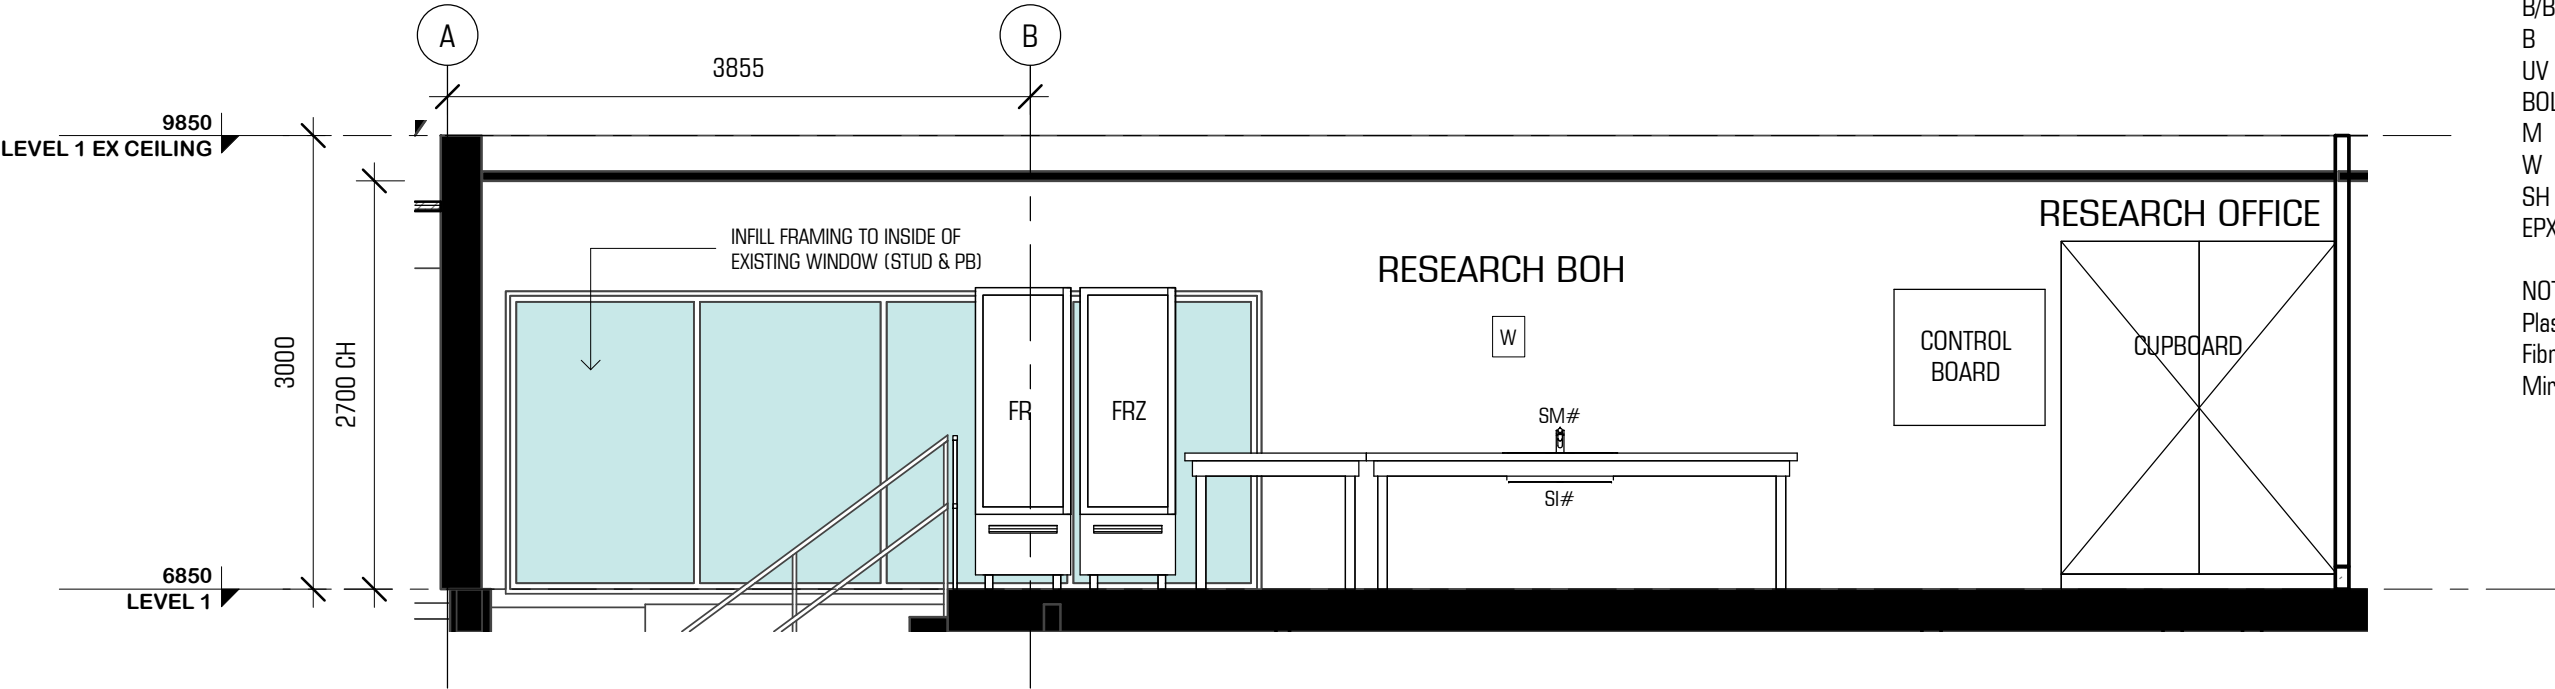

1 L1 RESEARCH OFFICE ELEVATION A
SCALE 1 : 50

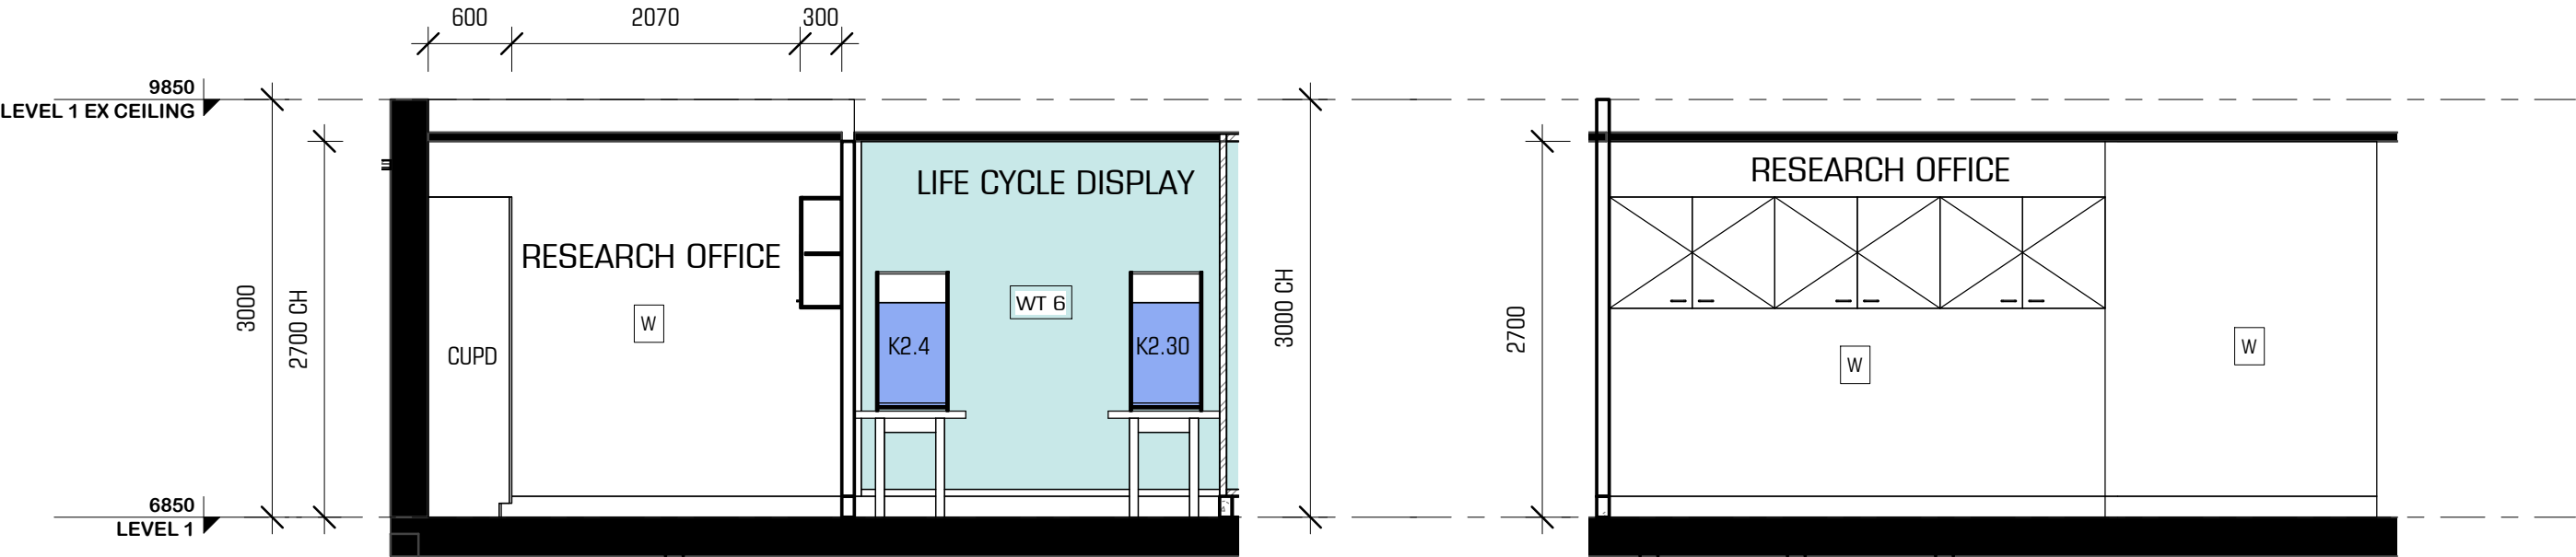

2 L1 RESEARCH OFFICE ELEVATION B
SCALE 1 : 50

3 L1 RESEARCH OFFICE ELEVATION C
SCALE 1 : 50

- WALL FINISHES LEGEND**
- B/B - BLACK ON BLACK PAINT - FLAT & GLOSS
 - B - BLACK PAINT - FLAT
 - UV - ULTRAVIOLET PAINT ON 'B'
 - BOL - BOLON PVC TILES
 - M - MIRROR (FRAMELESS)
 - W - OFF-WHITE PAINT
 - SH - SHROUD - CORIAN
 - EPX - EPOXY COATING

NOTE
Plasterboard (PB) generally to public areas &
Fibre Cement (FC) - flush, to BOH areas.
Mirrors fixed directly to framing/walls.


USE FIGURED DIMENSIONS. DO NOT SCALE FROM THE DRAWINGS. CONFIRM ALL DIMENSIONS ON SITE PRIOR TO FABRICATION OR CONSTRUCTION. IT REMAINS THE CONTRACTOR'S RESPONSIBILITY TO ENSURE COMPLIANCE WITH RELEVANT CODES AND REGULATIONS IS MAINTAINED AT ALL TIMES. THESE DRAWINGS ARE SUBJECT TO THE LAWS OF COPYRIGHT AND MAY NOT BE REPRODUCED BY ANY PROCESS IN FULL OR IN PART WITHOUT THE WRITTEN APPROVAL OF CROSSLEY ARCHITECTS PTY LTD.
14/06/2017 10:20:52 AM

PROJECT STATUS		
DATE	ISSUE No.	DESCRIPTION
14.06.2017	A	TENDER



PRELIMINARY
NOT FOR CONSTRUCTION
WORK IN PROGRESS

CROSSLEY ARCHITECTS PTY LTD
LEVEL 2,13 CARNABY STREET
MAROOCHYDORE QLD 4558
AUSTRALIA
P: +61 7 5475 4800
E: i@crossleyarchitects.com
W: www.crossleyarchitects.com
© CROSSLEY ARCHITECTS PTY LTD




PROJECT	SEAWORLD JELLIES SEA WORLD, GOLD COAST		
CLIENT	VRTP		
TITLE	L1 RESEARCH OFFICE - ELEVATIONS		
SCALE	1 : 50 @A3	DRAWN	JM
PROJECT No	356.	DRAWING No	WD - 525
		CHECKED	IM
		ISSUE	A


WALL FINISHES LEGEND

- B/B - BLACK ON BLACK PAINT - FLAT & GLOSS
- B - BLACK PAINT - FLAT
- UV - ULTRAVIOLET PAINT ON 'B'
- BOL - BOLON PVC TILES
- M - MIRROR (FRAMELESS)
- W - OFF-WHITE PAINT
- SH - SHROUD - CORIAN
- EPX - EPOXY COATING


NOTE
Plasterboard (PB) generally to public areas &
Fibre Cement (FC) - flush, to BOH areas.
Mirrors fixed directly to framing/walls.

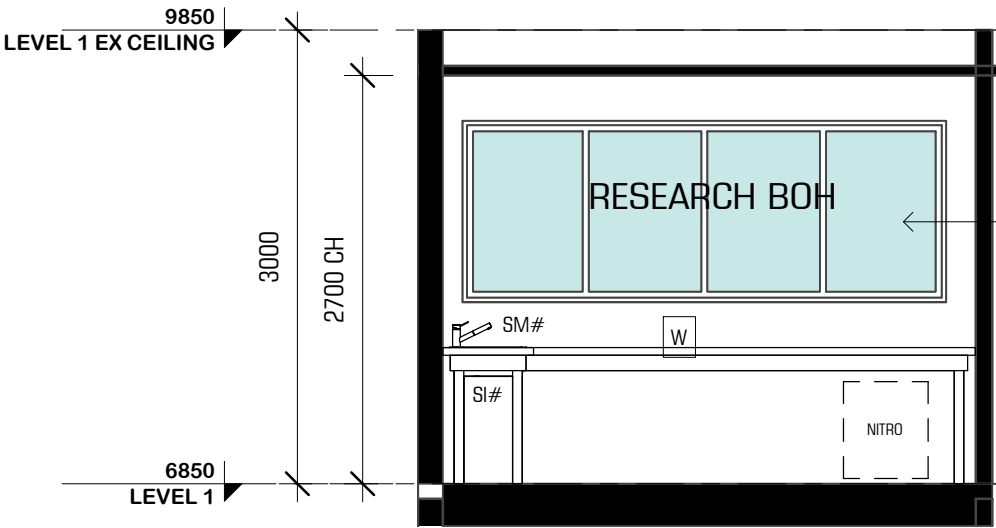


1 L1 RESEARCH BOH ELEVATION A
SCALE 1 : 50

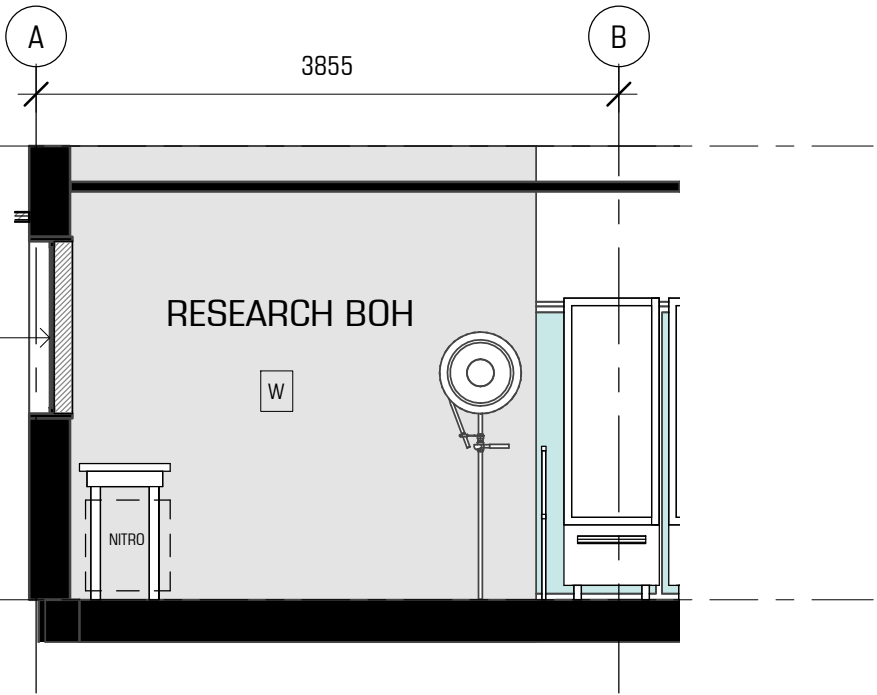

2 L1 RESEARCH BOH ELEVATION B
SCALE 1 : 50

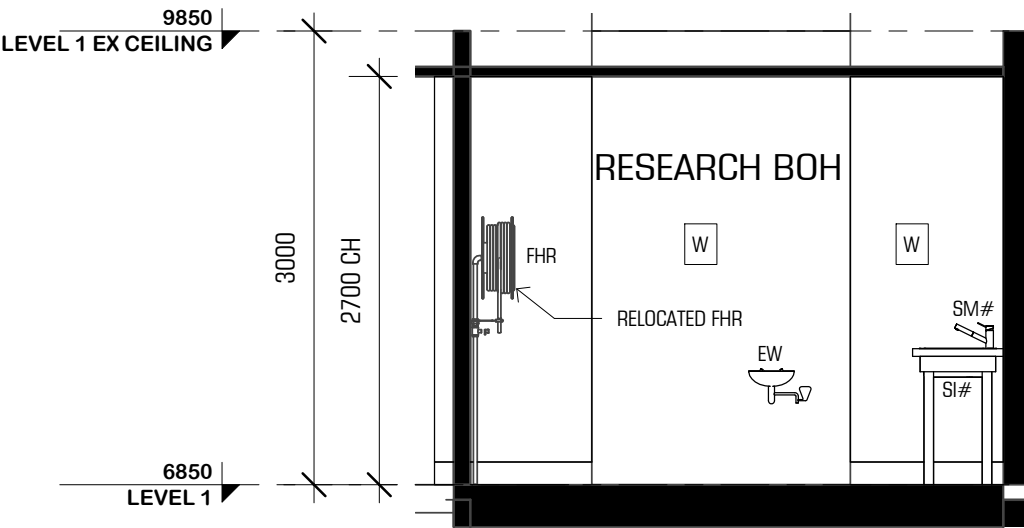

3 L1 RESEARCH BOH ELEVATION C
SCALE 1 : 50

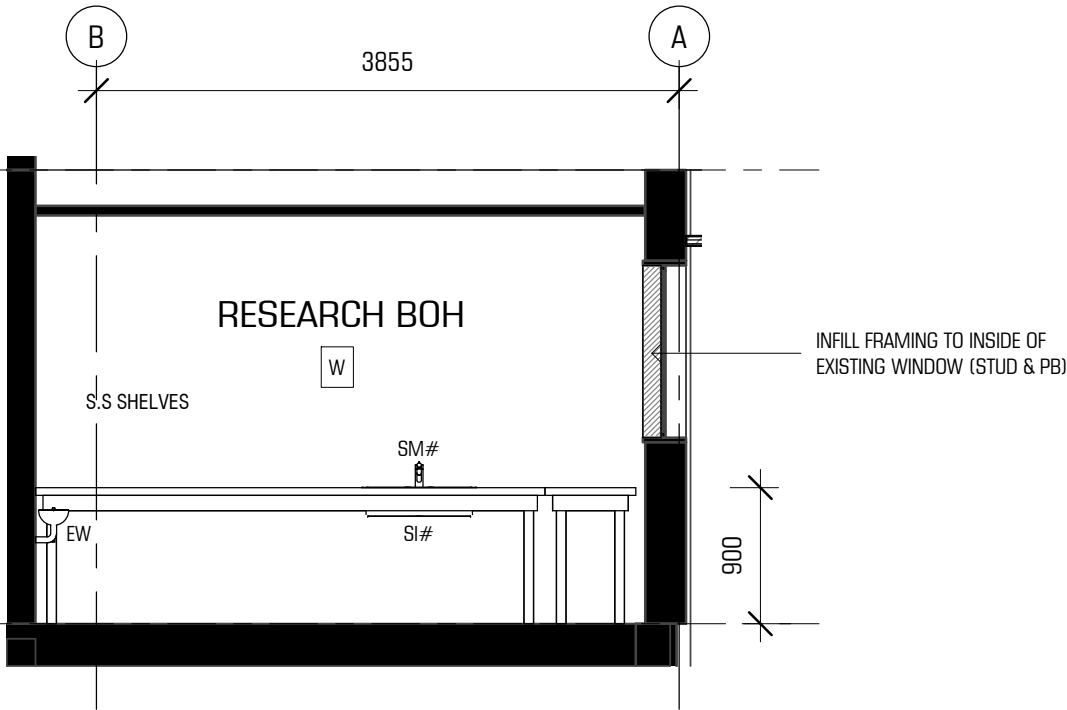

4 L1 RESEARCH BOH ELEVATION D
SCALE 1 : 50

USE FIGURED DIMENSIONS. DO NOT SCALE FROM THE DRAWINGS. CONFIRM ALL DIMENSIONS ON SITE PRIOR TO FABRICATION OR CONSTRUCTION. IT REMAINS THE CONTRACTOR'S RESPONSIBILITY TO ENSURE COMPLIANCE WITH RELEVANT CODES AND REGULATIONS IS MAINTAINED AT ALL TIMES. THESE DRAWINGS ARE SUBJECT TO THE LAWS OF COPYRIGHT AND MAY NOT BE REPRODUCED BY ANY PROCESS IN FULL OR IN PART WITHOUT THE WRITTEN APPROVAL OF CROSSLEY ARCHITECTS PTY LTD.
14/06/2017 10:20:53 AM

PROJECT STATUS

DATE	ISSUE No.	DESCRIPTION
14.06.2017	A	TENDER



PRELIMINARY
NOT FOR CONSTRUCTION
WORK IN PROGRESS

CROSSLEY ARCHITECTS PTY LTD
LEVEL 2,13 CARNABY STREET
MAROOCHYDORE QLD 4558
AUSTRALIA

P: +61 7 5475 4800
E: i@crossleyarchitects.com
W: www.crossleyarchitects.com

© CROSSLEY ARCHITECTS PTY LTD



PROJECT SEAWORLD JELLIES
SEA WORLD, GOLD COAST

CLIENT VRTP

TITLE L1 RESEARCH BOH - ELEVATIONS

SCALE 1 : 50 @A3 DRAWN JM CHECKED IM

PROJECT No 356. DRAWING No WD - 526 ISSUE

A